


SNID A SNID B SNID C

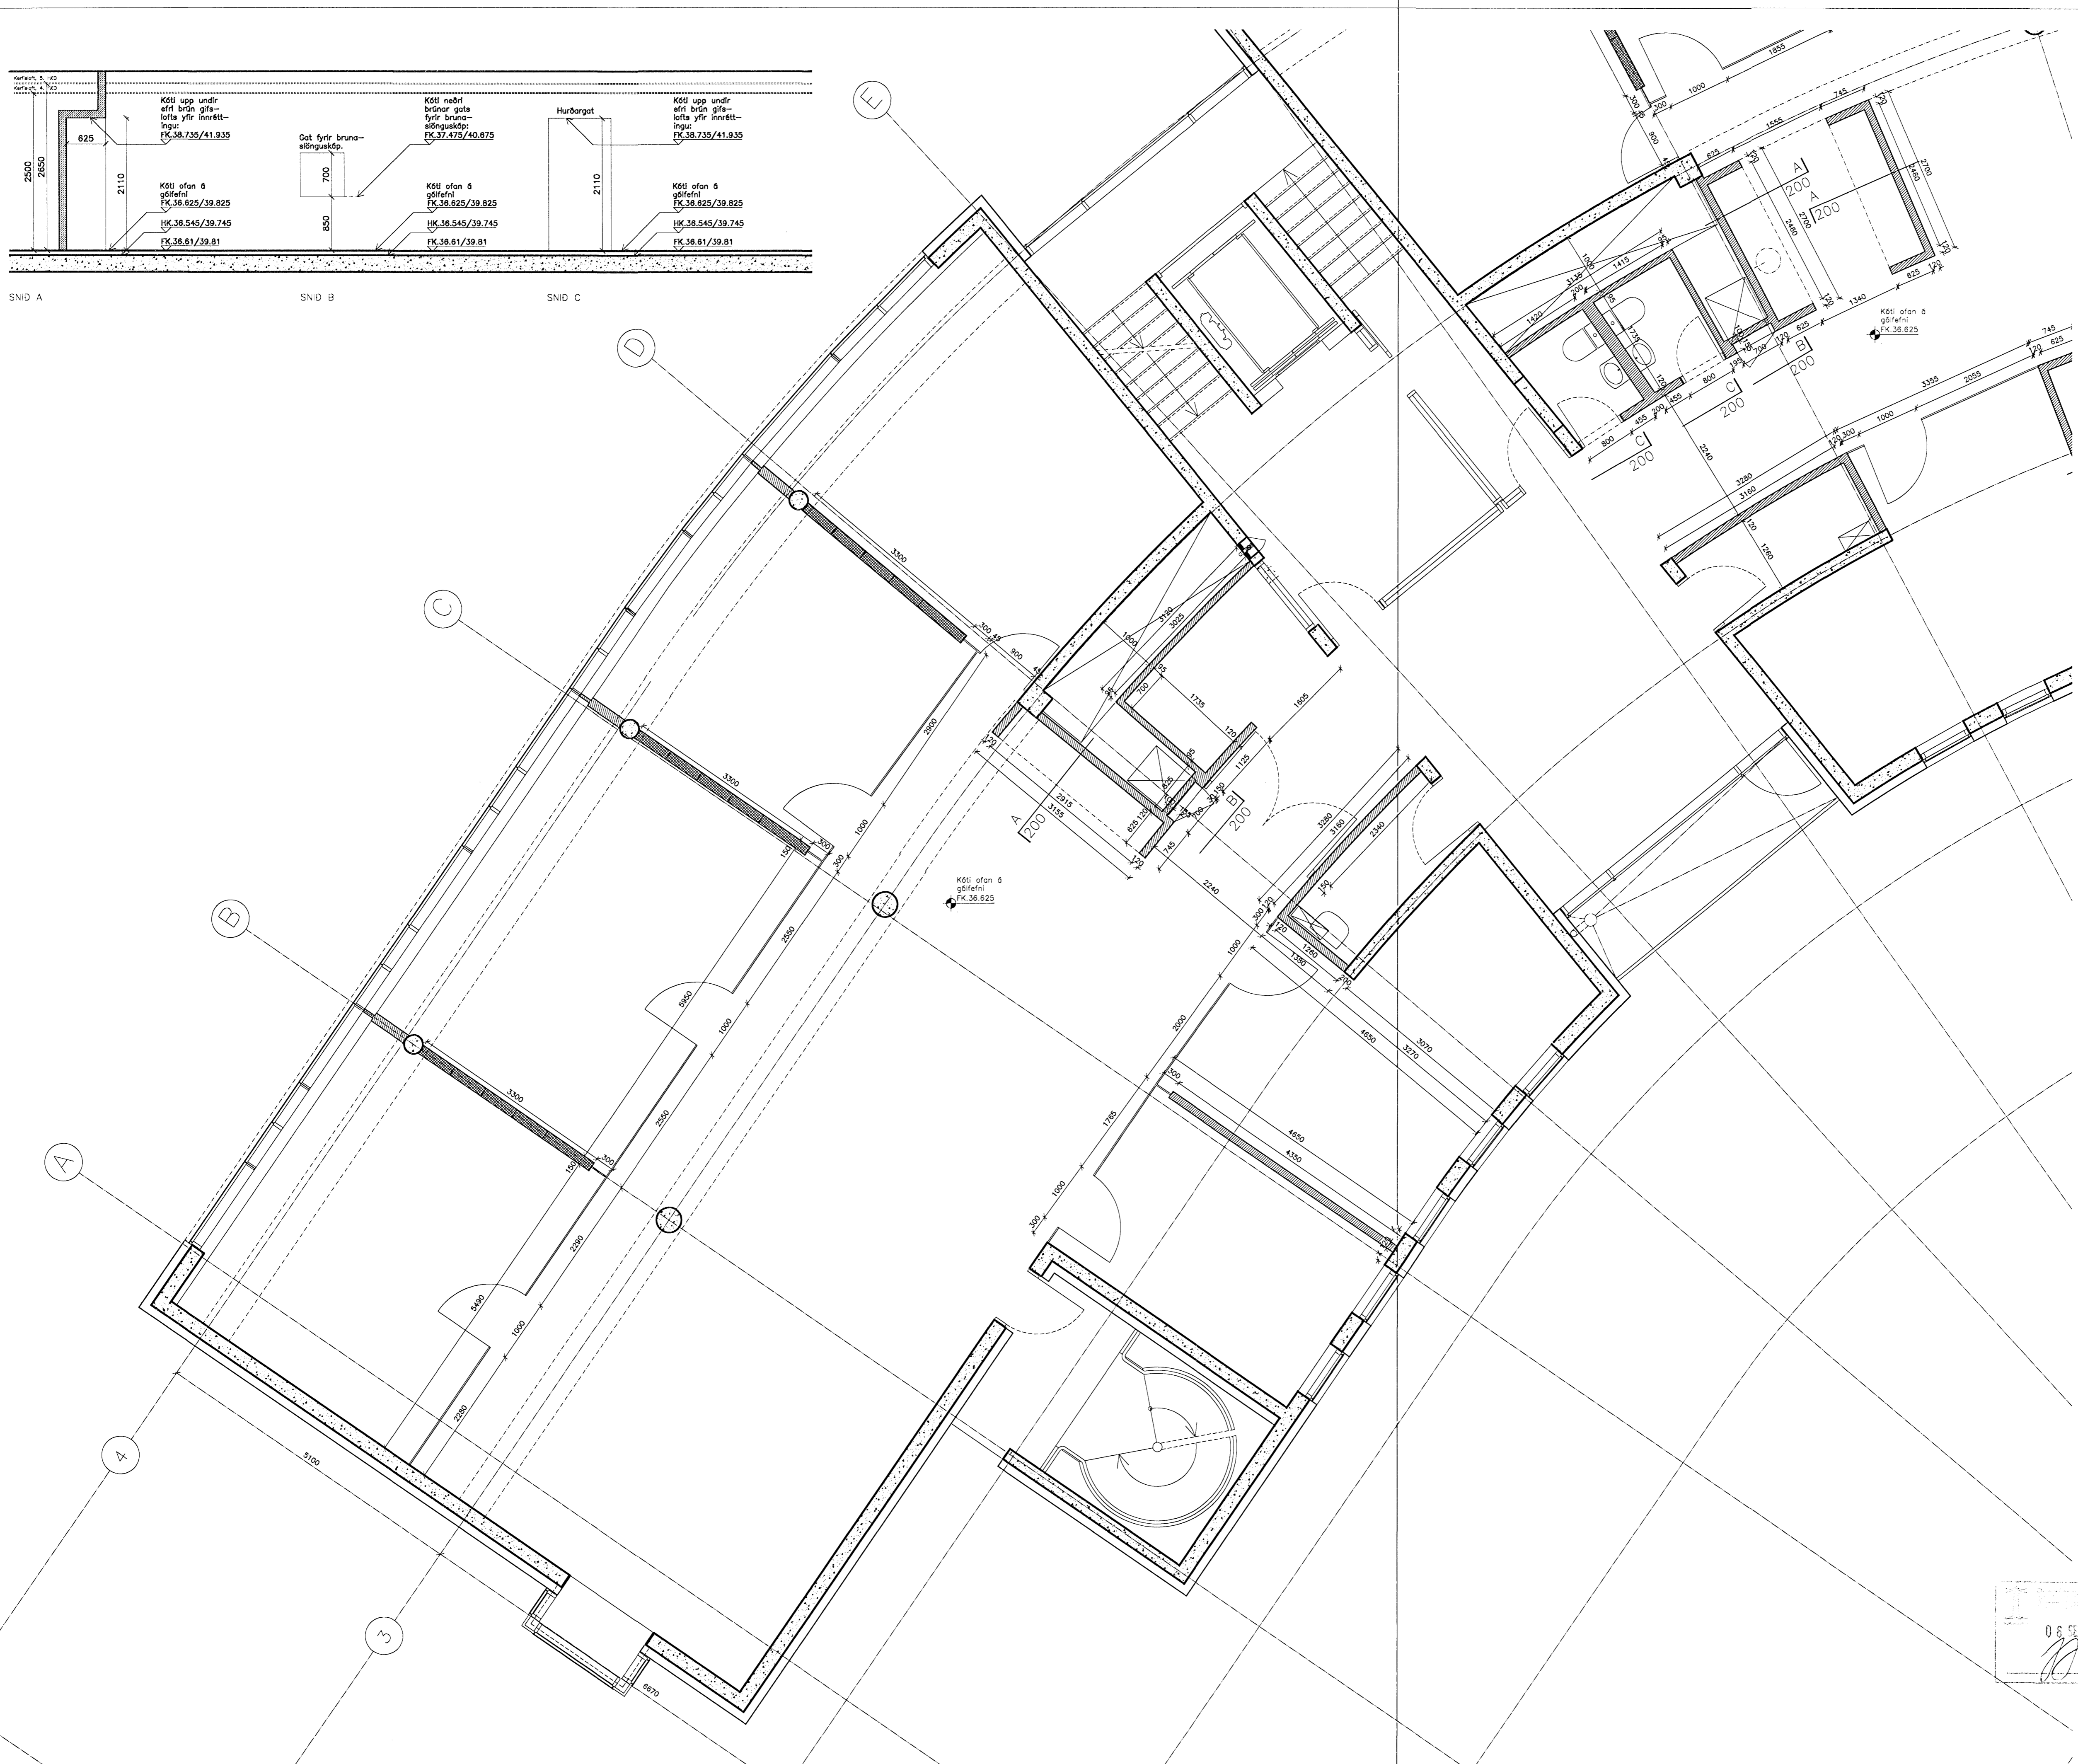


SKÝRINGAR:

- HK = Hrökóti
- FK = Frágenginn kóti
- NB = Kóti í neðri brún
- EB = Kóti í efri brún
- NF = Niðurfall
- BSL = Brunaslanga



C:
B:
A:
BREYTINGAR: DAGS:

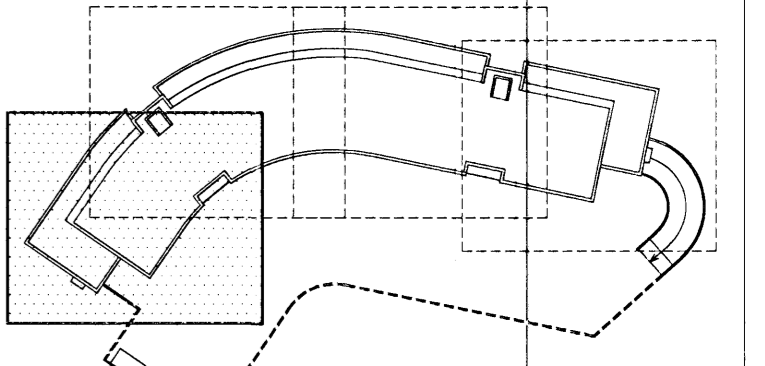

VERKTEIKNING

Dalshraun 1, Hafnarfirði
 RIS ehf
 INNVEGGIR
 GRUNNMYND 4. HÆÐAR
 BLAD 1 AF 4

VERK: ACTA 0446
 KVARDI: 1:50
 DAGS: 28.08.05
 TEIKN: DB
 SKRÁ: 0408-grunnur-4H.dwg

ÚTI INNI

ARKITEKTAR
 HINGHÖLTSSTRETI 27 101 REYKJAVÍK
 SWAR 4527660 & 5627660 FAX 5527661
 NETFANG: ui@ui.is
 VEFANG: http://www.ui.is
 BALDUR Ó. SVAVARSSON ARKITEKTAR FAI
 120357-5149
 JÓN ÞÓR ÞORVALDSSON ARKITEKTAR FAI
 021256-7579

06. SEPTEMBER 2005