


SKÝRINGAR:


HK = Hrákóti
 FK = Frágenginn kóti
 NB = Kóti í neðri brún
 EB = Kóti í efri brún
 NF = Niðurfall
 BSL = Brunaslanga

-  Gifsveggur
-  Kerfisveggur
-  Steytur veggur

C:
 B:
 A:

BREYTINGAR:

DAGS:

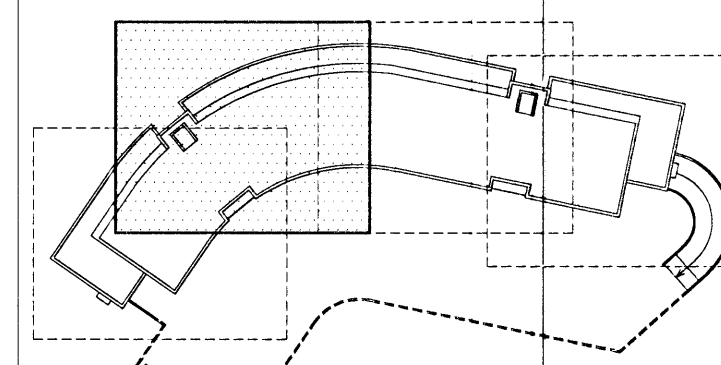

VERKTEIKNING



Dalshraun 1, Hafnarfirði

RIS ehf
 INNVEGGIR

VERK: ACTA 0446

KVARÐI: 1:50

DAGS: 28.08.05

GRUNNMYND 5. HÉÐAR
 BLAD 2 AF 4

TEIKN: 08

SKRÁ: 0408-grunnur-4H.dwg

ÚTI INNI

ARKITEKTAR

ÞINGHOLTSSTRETI 27 101 REYKJAVÍK
 Símar 5527660 & 5627660 FAX 5527661
 Netfang u@ui.is
 Veffang http://www.ui.is

BALDUR Ó. SVAVARSSON ARKITEKTAR FAI
 120357-5149

JÓN ÞÓR ÞORVALDSSON ARKITEKTAR FAI
 021256-7579

06.08.2005
[Signature]