

SKÝRINGAR:


HK = Hrókóti  
 FK = Frágenginn kóti  
 NB = Kóti í neðri brún  
 EB = Kóti í efri brún  
 NF = Niðurfall  
 BSL = Brunaslango

 Gifsveggur  
 Kerfisveggur  
 Steypur veggur

C:  
 B:  
 A:

BREYTINGAR:

DAGS:

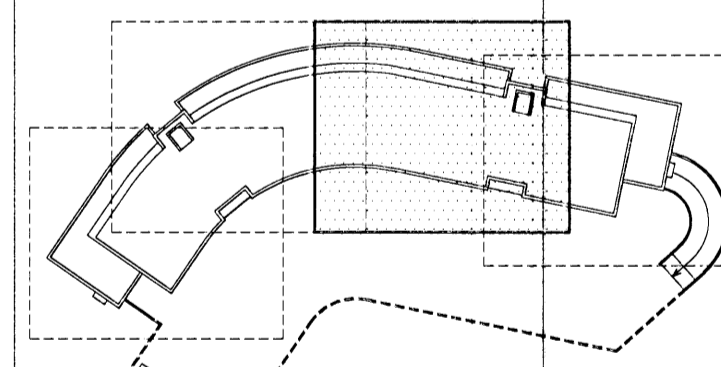

VERKTEIKNING



Dalshraun 1, Hafnarfirði

RIS ehf  
 INNVEGGIR

VERK: ACTA 0446

KVARDI: 1:50

DAGS: 28.08.05

GRUNNMYND 5. HÆÐAR  
 BLÁD 3 AF 4

TEIKN: 08

SKRÁ: 0408-grunnur-4H.dwg

**ÚTI** **INNI**

**ARKITEKTAR**

ÞINGHOLTSSTRÁTI 27 101 REYKJAVÍK  
 Símar 5527660 & 5627660 FAX 5527661  
 NEFFANG u@u.is  
 VEFANG http://www.u.is  
 BALDUR Ó. SVAVARSSON ARKITEKTAR FAI  
 120357-5149  
 JÓN ÞÓR ÞORVALDSSON ARKITEKTAR FAI  
 021256-7579