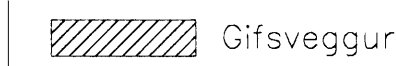



SKÝRINGAR:


HK = Hrákóti
 FK = Frágenginn kóti
 NB = Kóti í neðri brún
 EB = Kóti í efri brún
 NF = Niðurfall
 BSL = Brunaslanga

-  Gífsveggur
-  Kerfisveggur
-  Steypur veggur

C:
 B:
 A:

BREYTINGAR:

DAGS:

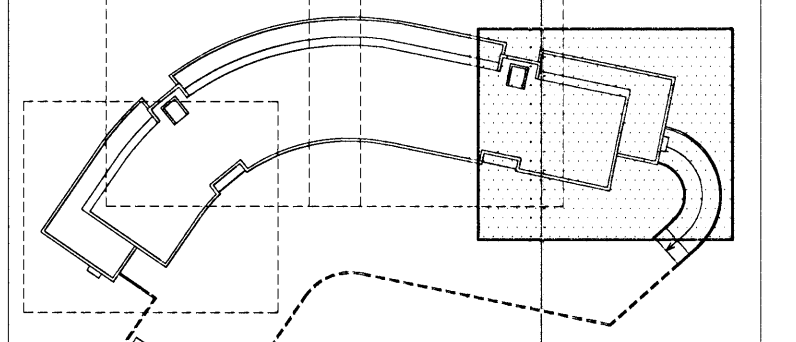

VERKTEIKNING

Dalshraun 1, Hafnarfirði

RIS ehf
 INNVEGGIR

VERK: ACTA 0446

KVARDI: 1:50

DAGS: 28.08.05

GRUNNMYND 5. HÆÐAR

TEIKN: 0B

BLAD 4 AF 4

SKRÁ: 0408-grunnur-4H1deg

ÚTI INNI
ARKITEKTAR

BINGHOLTSTRÆTI 27 101 REYKJAVÍK
 SIMAR 5527660 & 5627660 FAX 5527661
 NETFANG: u@u1.is
 VEFANG: http://www.u1.is

BALDUR Ó. SVAVARSSON ARKITEKTAR FAI
 120357-5149

JÓN ÞÓR ÞORVALDSSON ARKITEKTAR FAI
 021256-7579

06 SEP 2005
