

8

7

6

5

4

3

2

1

F

E

D

C

B

A

F


E

D


C

B

A

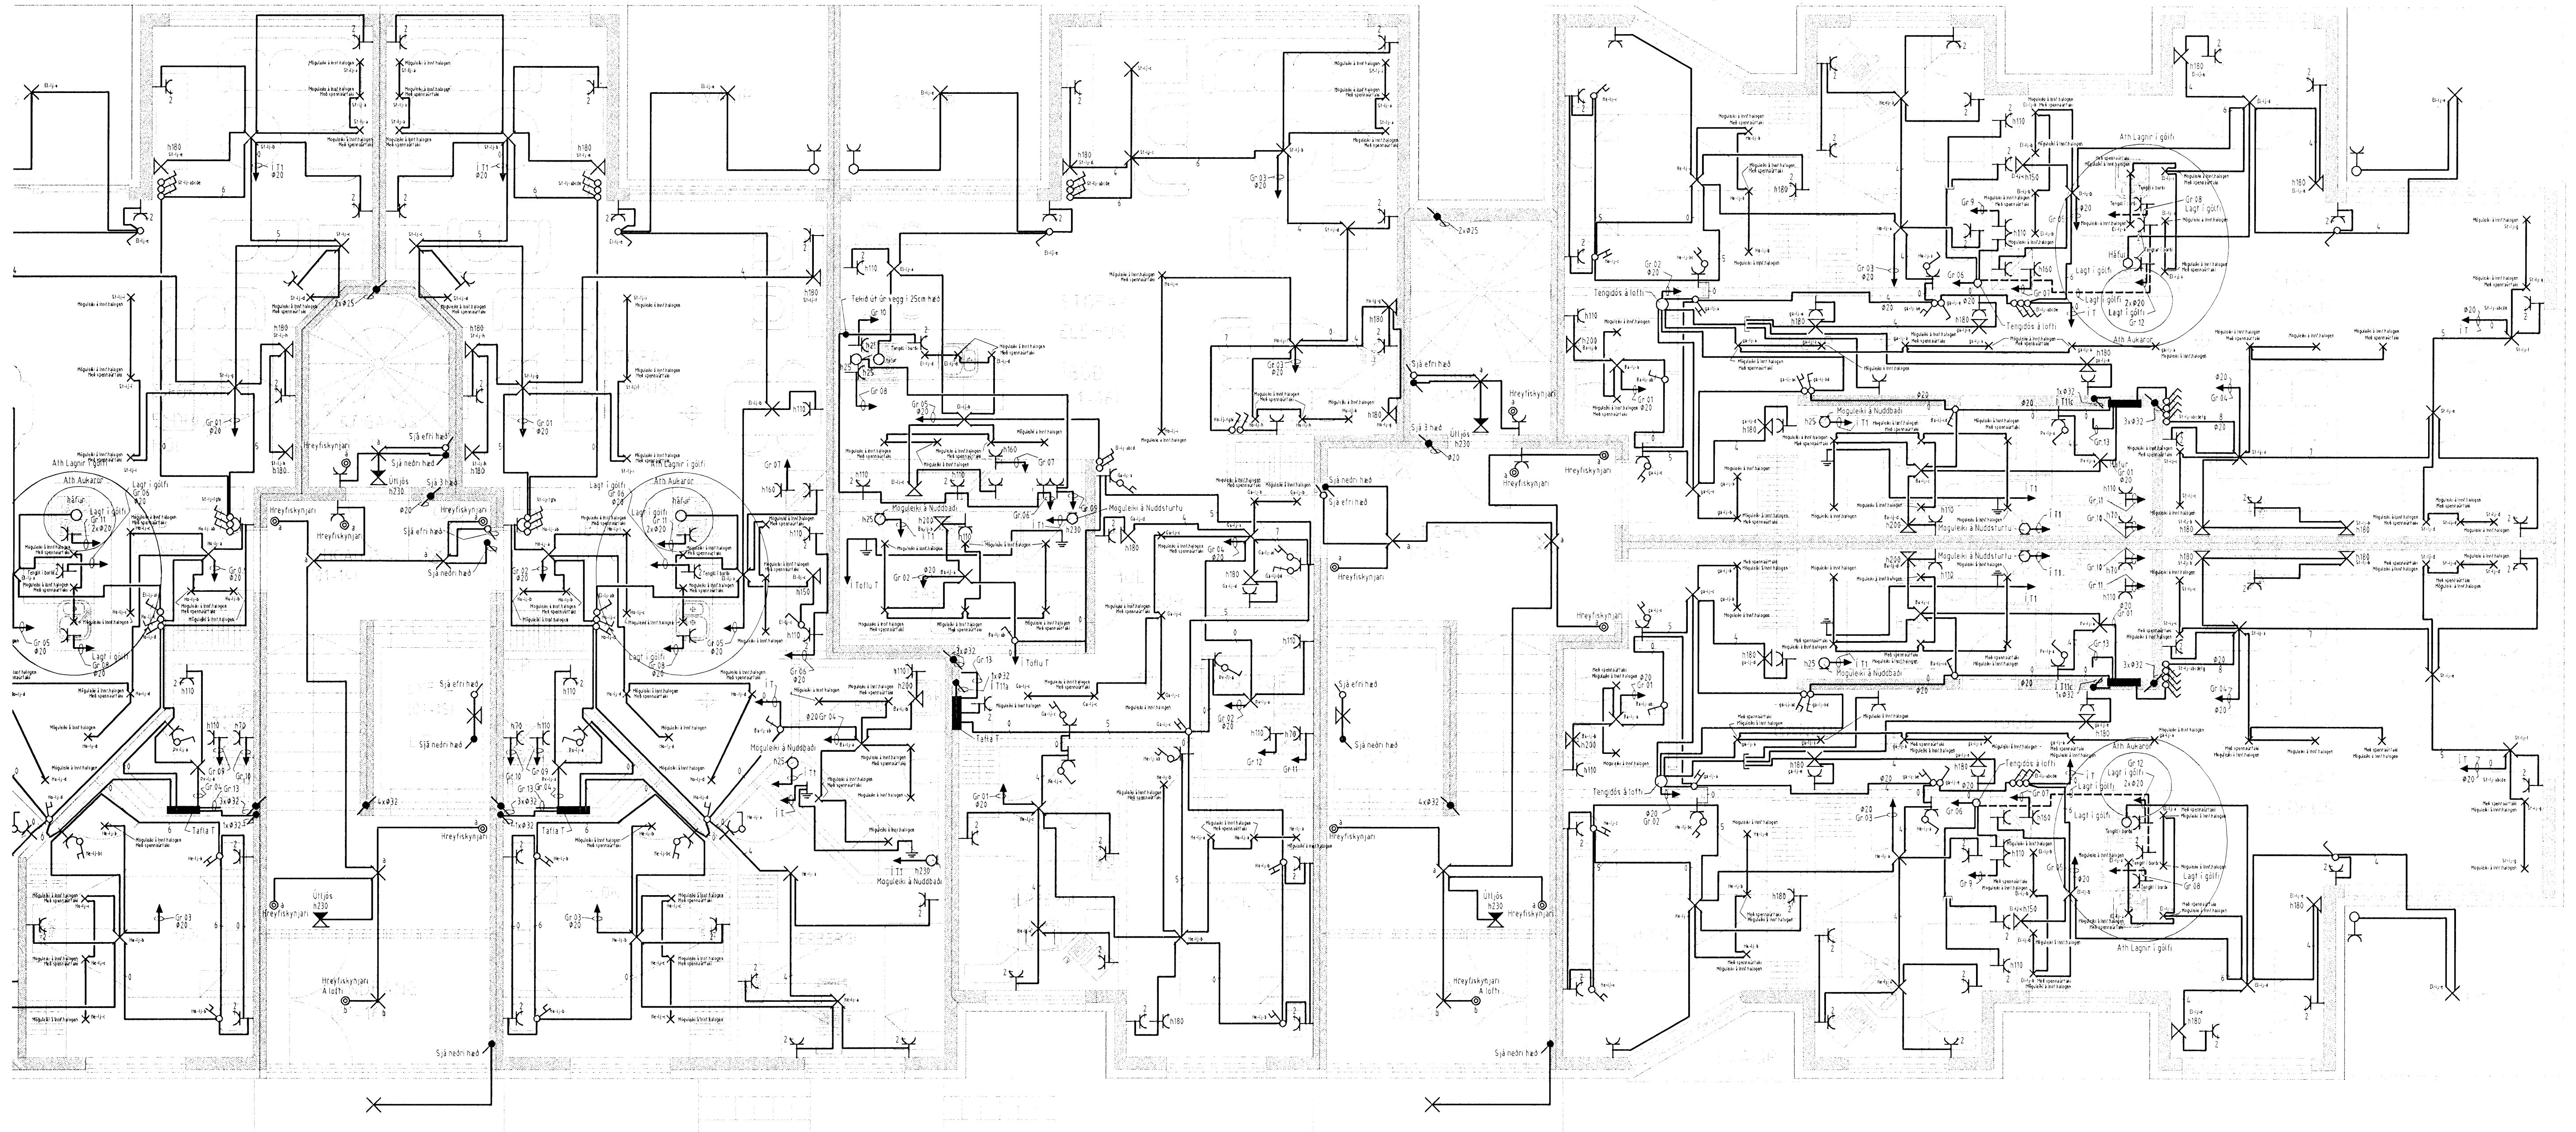

Grunnmynd 1.hæð

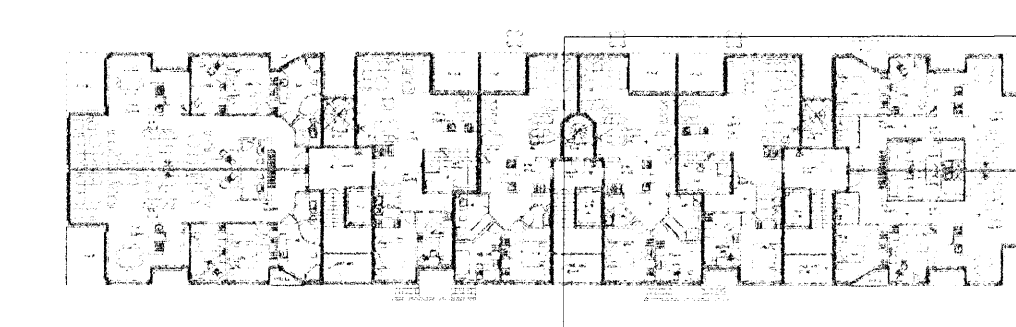

Verkefni	NÖRURBAKKI 11 abc 220 Hafnarfjörð		
Verkhúti/Verknumér	Rafliagnir 1 hæð norðurendi		
Bláa nr.	Dags	Kvöldi	
8/30	10. des 2006	1:50	
Yfirland	<i>Sigurjón Eiríksdóttir</i>		
Hönnuður	<i>Sigurjón Eiríksdóttir</i>		
Sapnæmingar hönnuður	<i>Magnús</i>		
Breyting			

Miðvangi 125 220 Hafnarfjörð
 tlf. 700402-5090
 Sími 555 184-5 Fax 555 0940 gsm 898 0970
 http://www.munus.is e-mail munus@munus.is
 munus Hönnuður Sigurjón Harðarson, tlf. 060361-2749