


a-a  
24-01

SNEIDING A-A 1:20

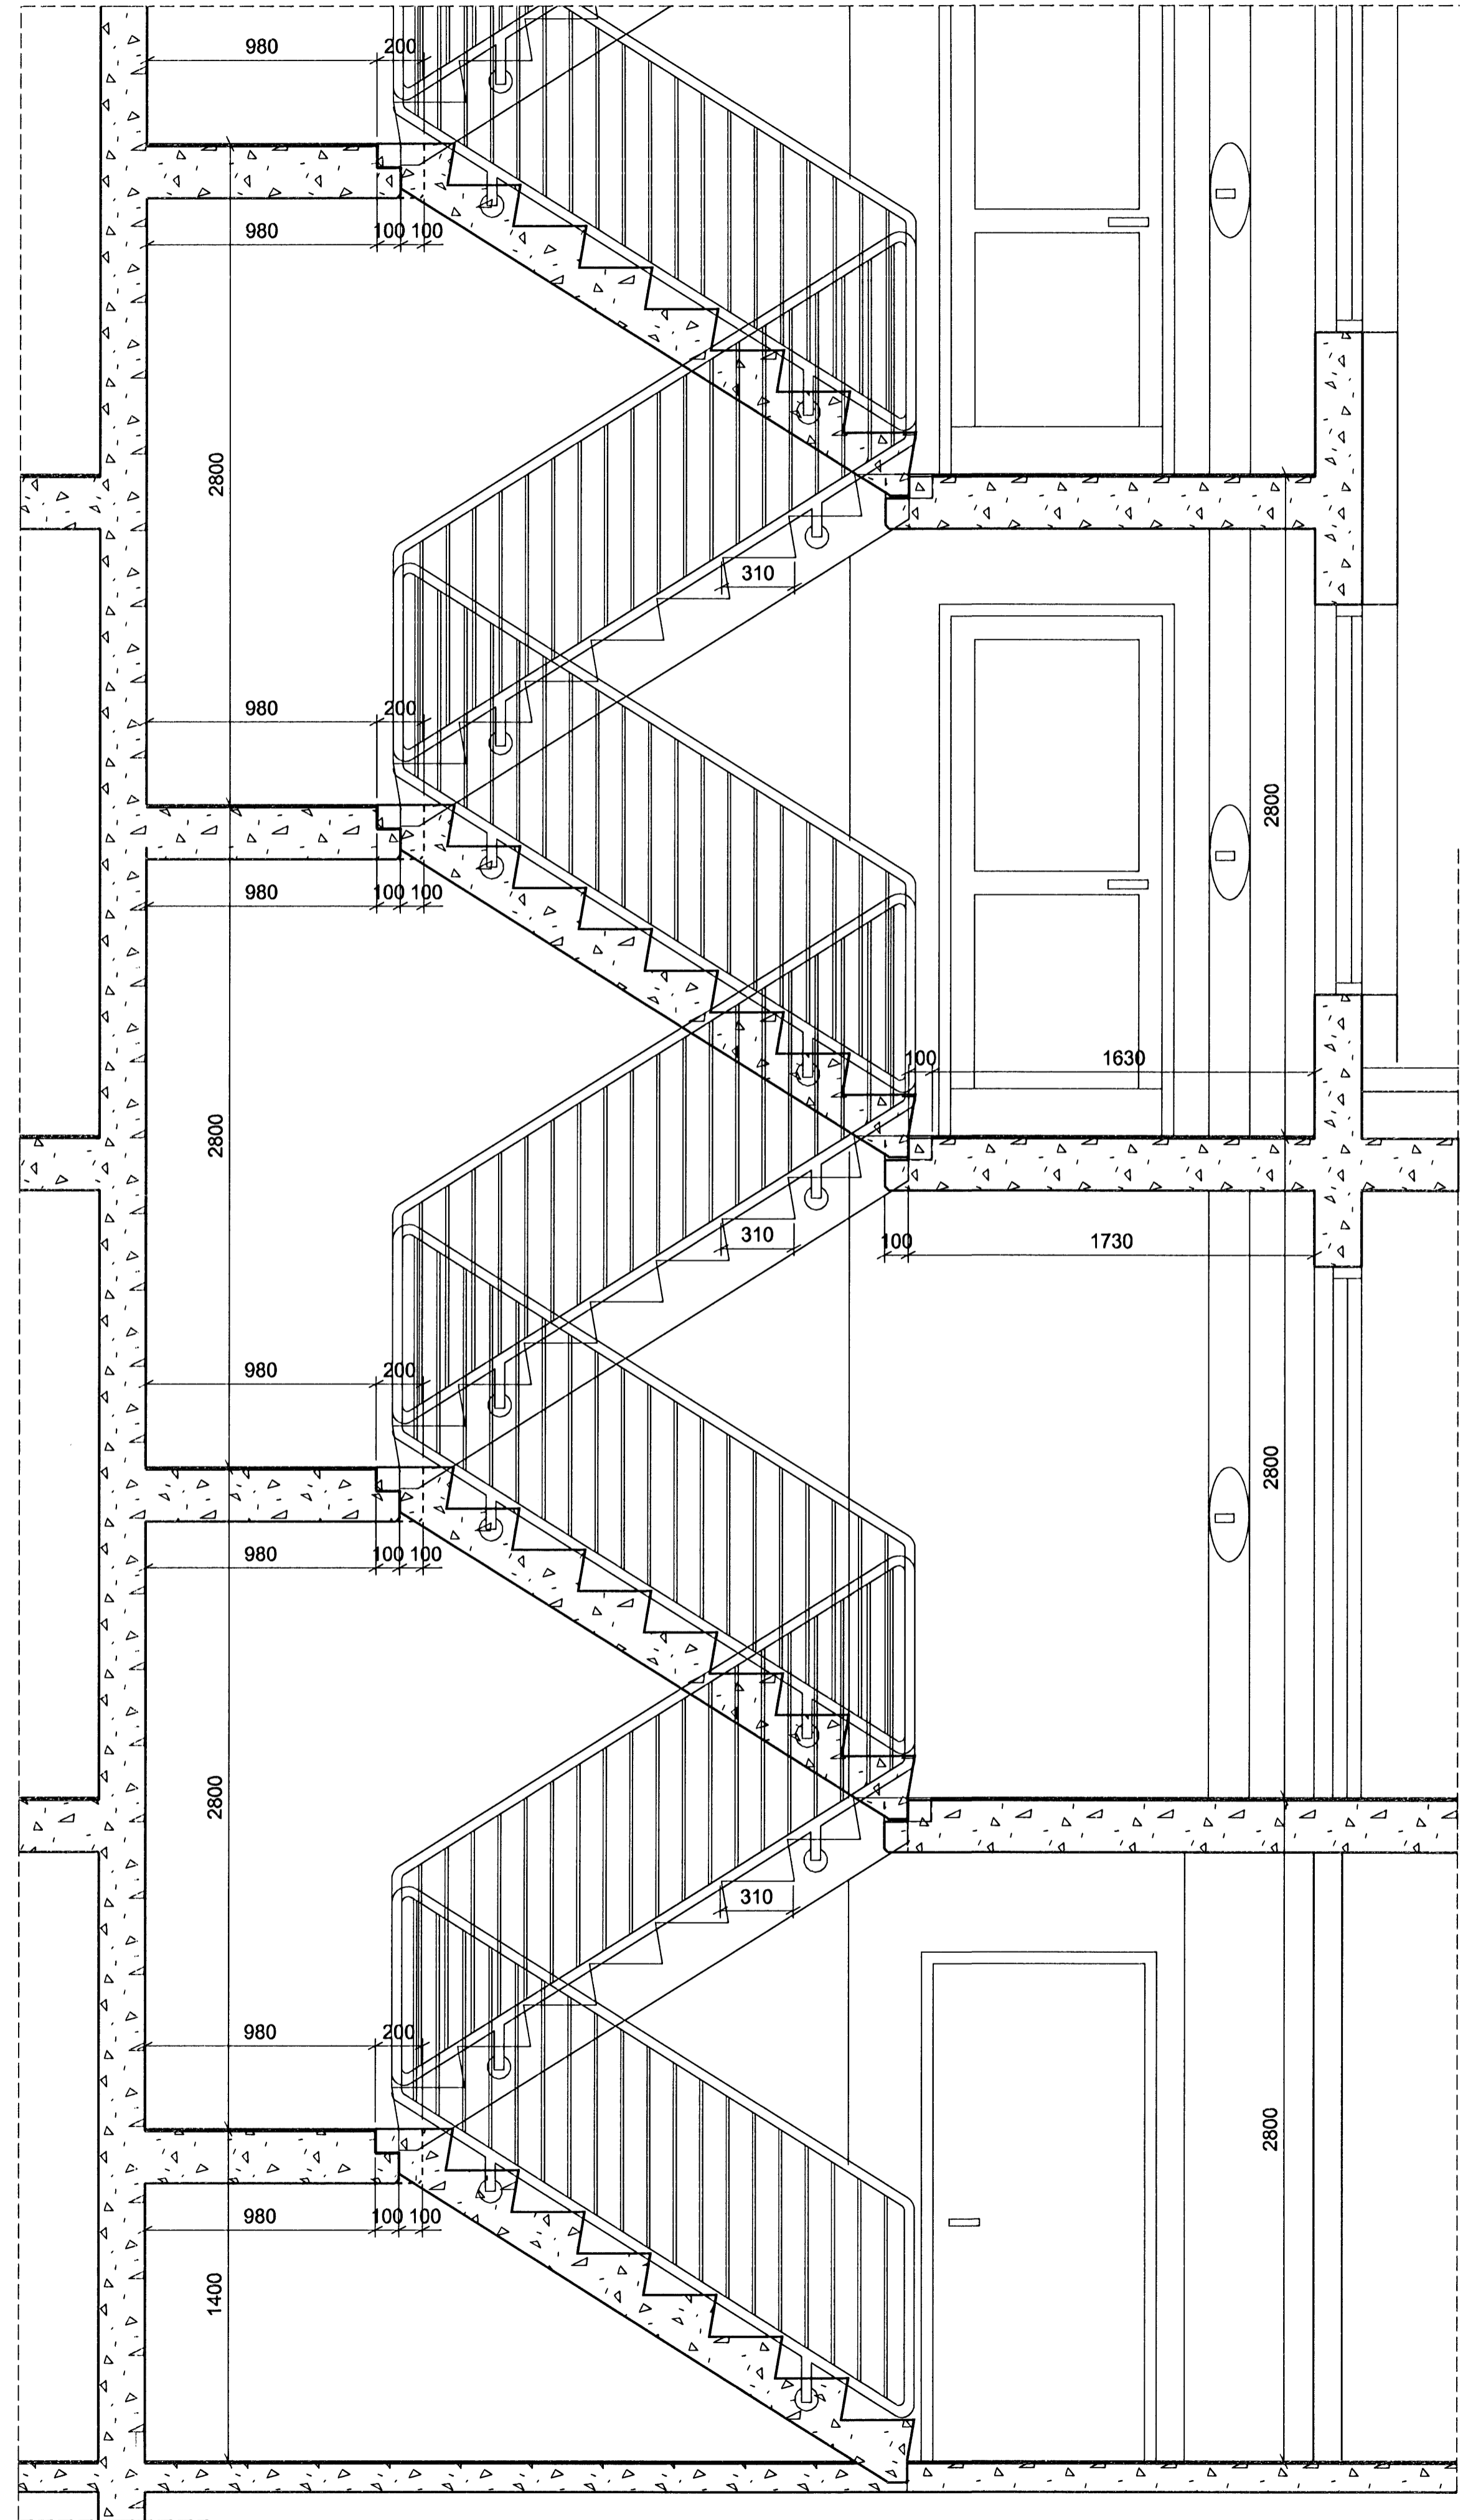

Samþykkt þann  
12 FEB 2009  
Byggingafultrúinn í Hafnarfirði  
F.h. Hröfrur S. Gunnlaugsson

ÚTGÁFA	TEIKNAD	SAMÞYKKT	DAGS
BREYTINGAR			
ASK Arkitektar Geisgötu 9 101 Reykjavík Sími 515 0300 Fax 515 0319 www.ask.is			
Artun aðalhönnuðar <i>Páll Gunnlaugsson</i> Páll Gunnlaugsson arkitekt F.h. Á. 210552-2199			
<b>SKIPALÓN 21</b> <b>VERKTEIKNINGAR</b> VERKZENI			
HEITI TEIKNINGAR	MRV. I A1	1:20	
Stigi og handrið	TEIKNAD	AF	
Snið	DAGS	15.12.2008	
VERKEFNI	NÚMÉR TEIKNINGAR	ÚTGÁFA	
0688	24-02		

