

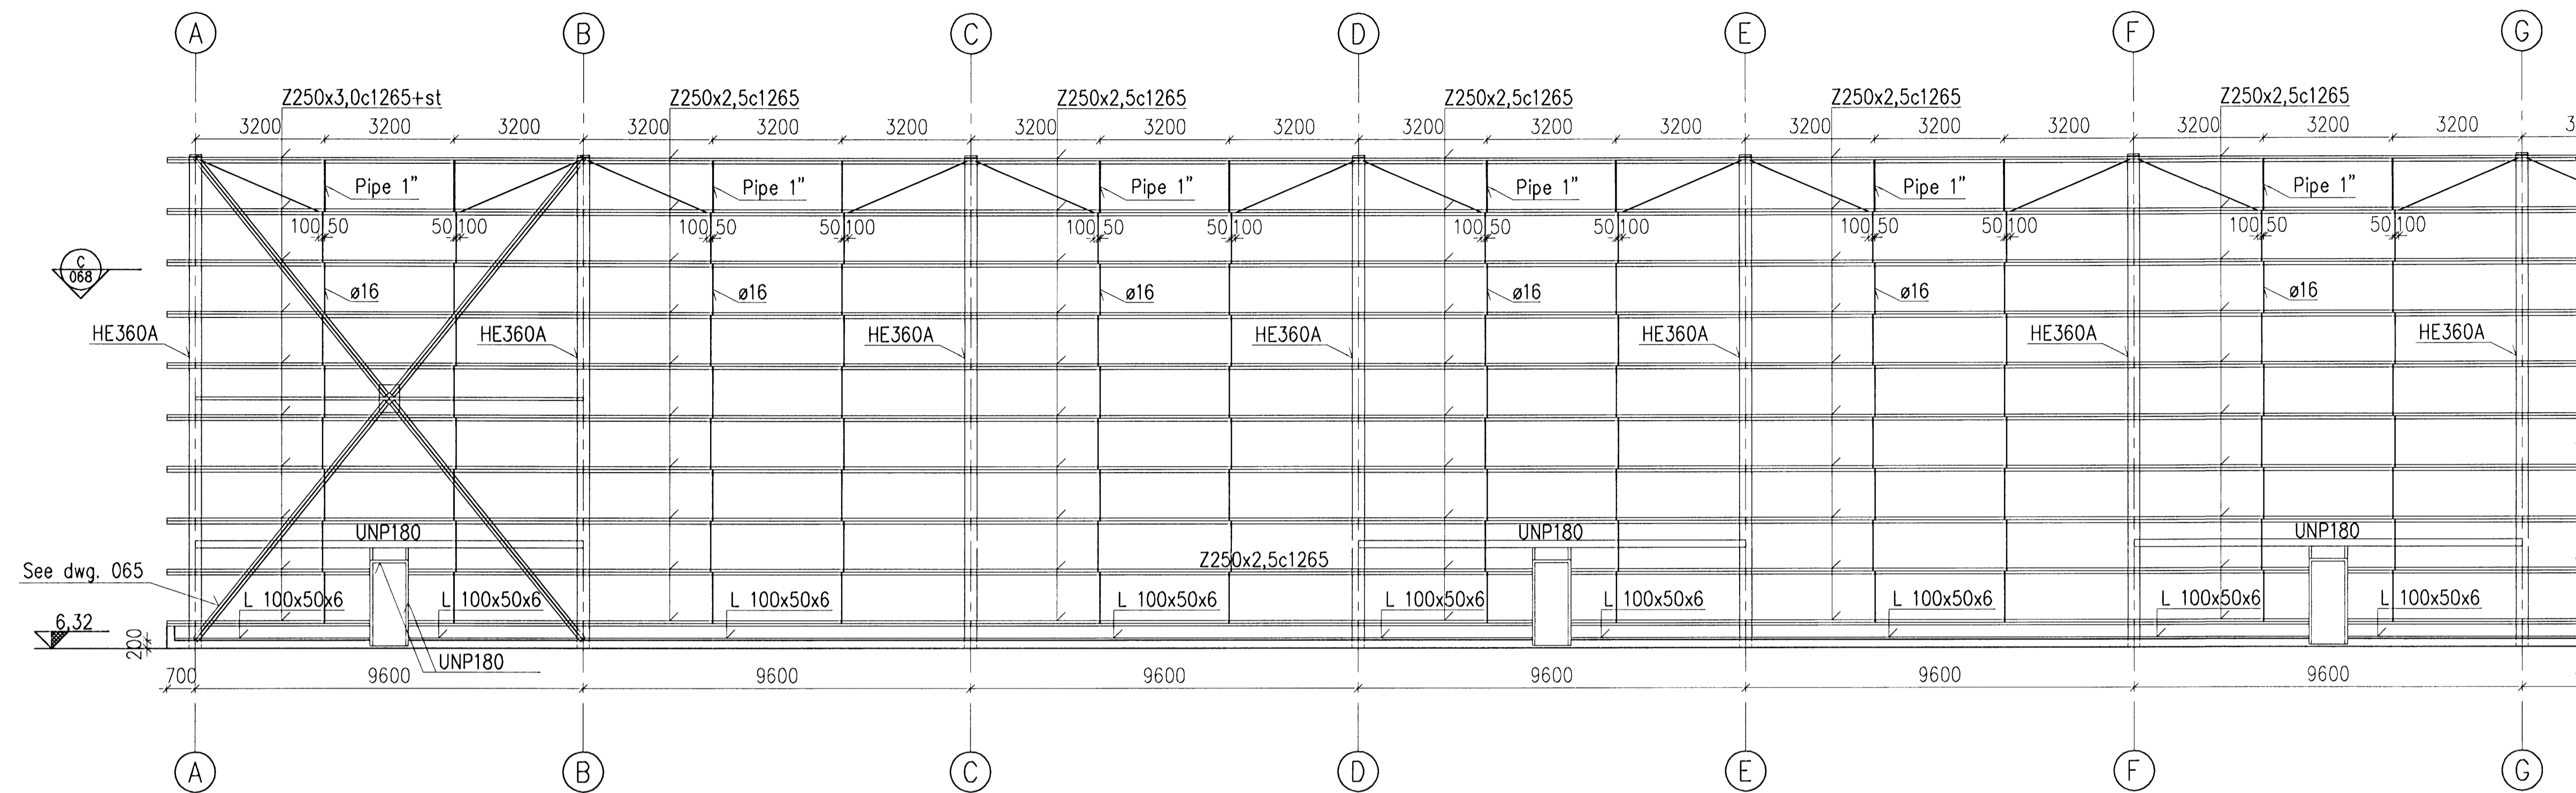


WALL IN LINE 7
OUTSIDE VIEW

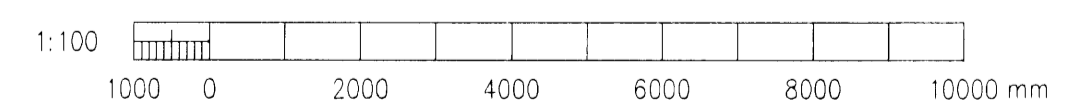

WALL IN LINE 7
OUTSIDE VIEW

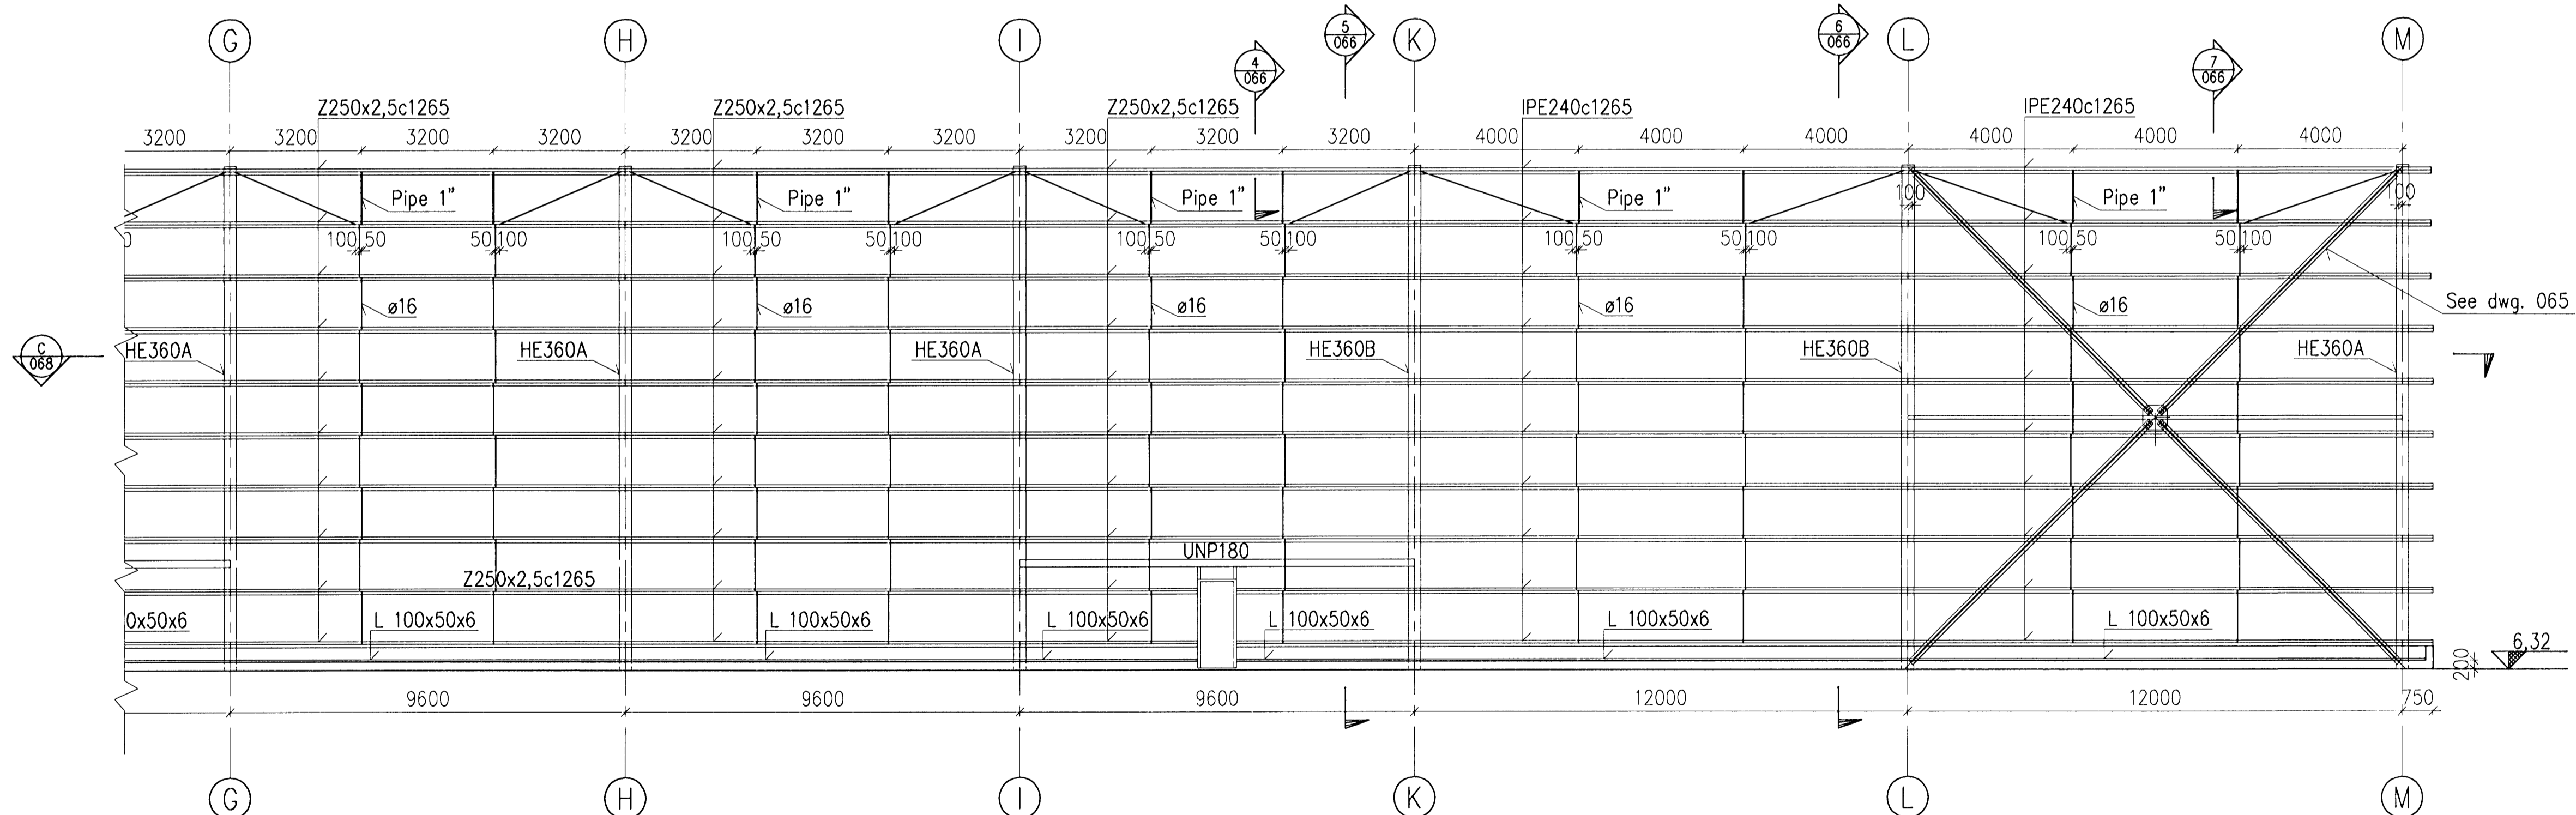

Sambýkkt bann
10 FEB 2009
Byggingafulltrúinn (Hafnarfró)
F.h. Hrólfur S. Gunnlaugsson

Níel Indriðsson
NT 65-181144-3949

Skýringar:
Explanations:

Breyt. / Rev.	Ástæða / Reason	Dagur / Date	Samb. / Appr.	Stað. / Status
2	Issued for tendering	08.12.18	[Signature]	OS
1	Issued for tendering	08.10.01	[Signature]	OS

This drawing is the property of the Rio Tinto Alcan Iceland Ltd. and handed out for personal use only. It may neither be copied nor made available to others without permission of the Rio Tinto Alcan Iceland Ltd. The receiver is liable for any misuse.

Fjöldi stykja / Number of pieces	IV III I I I	Hútur / Subject	IDP 410 - SUBSTATION	Atriði / Item	220 kV SWITCHYARD BLD.	Efni / Material	STRUC. STEEL	Þyngd / Weight	4011	Althugasemdir / Remarks	1:100
Forma / Form	A1	Skilríki / License	4011	Verktali / Supplier	HRV	Tekn. númer / Draw. no. of suppl.	IDP-410-ZA-000-064	2	Skilríki / License	131144-3949	2
Teknað / Drawn	HS/LDB	Dagur / Date	2008.10.01	Yfirfarið / Checked	NI	Samþykkt / Approved	Níel Indriðsson	2	Skilríki / License	131144-3949	2
Teknað / Drawn	ISAL	Dagur / Date	08.12.18	Yfirfarið / Checked	[Signature]	Samþykkt / Approved	Níel Indriðsson	2	Skilríki / License	131144-3949	2

