


Niels Indriásson
 Nr. 20.11144-2245

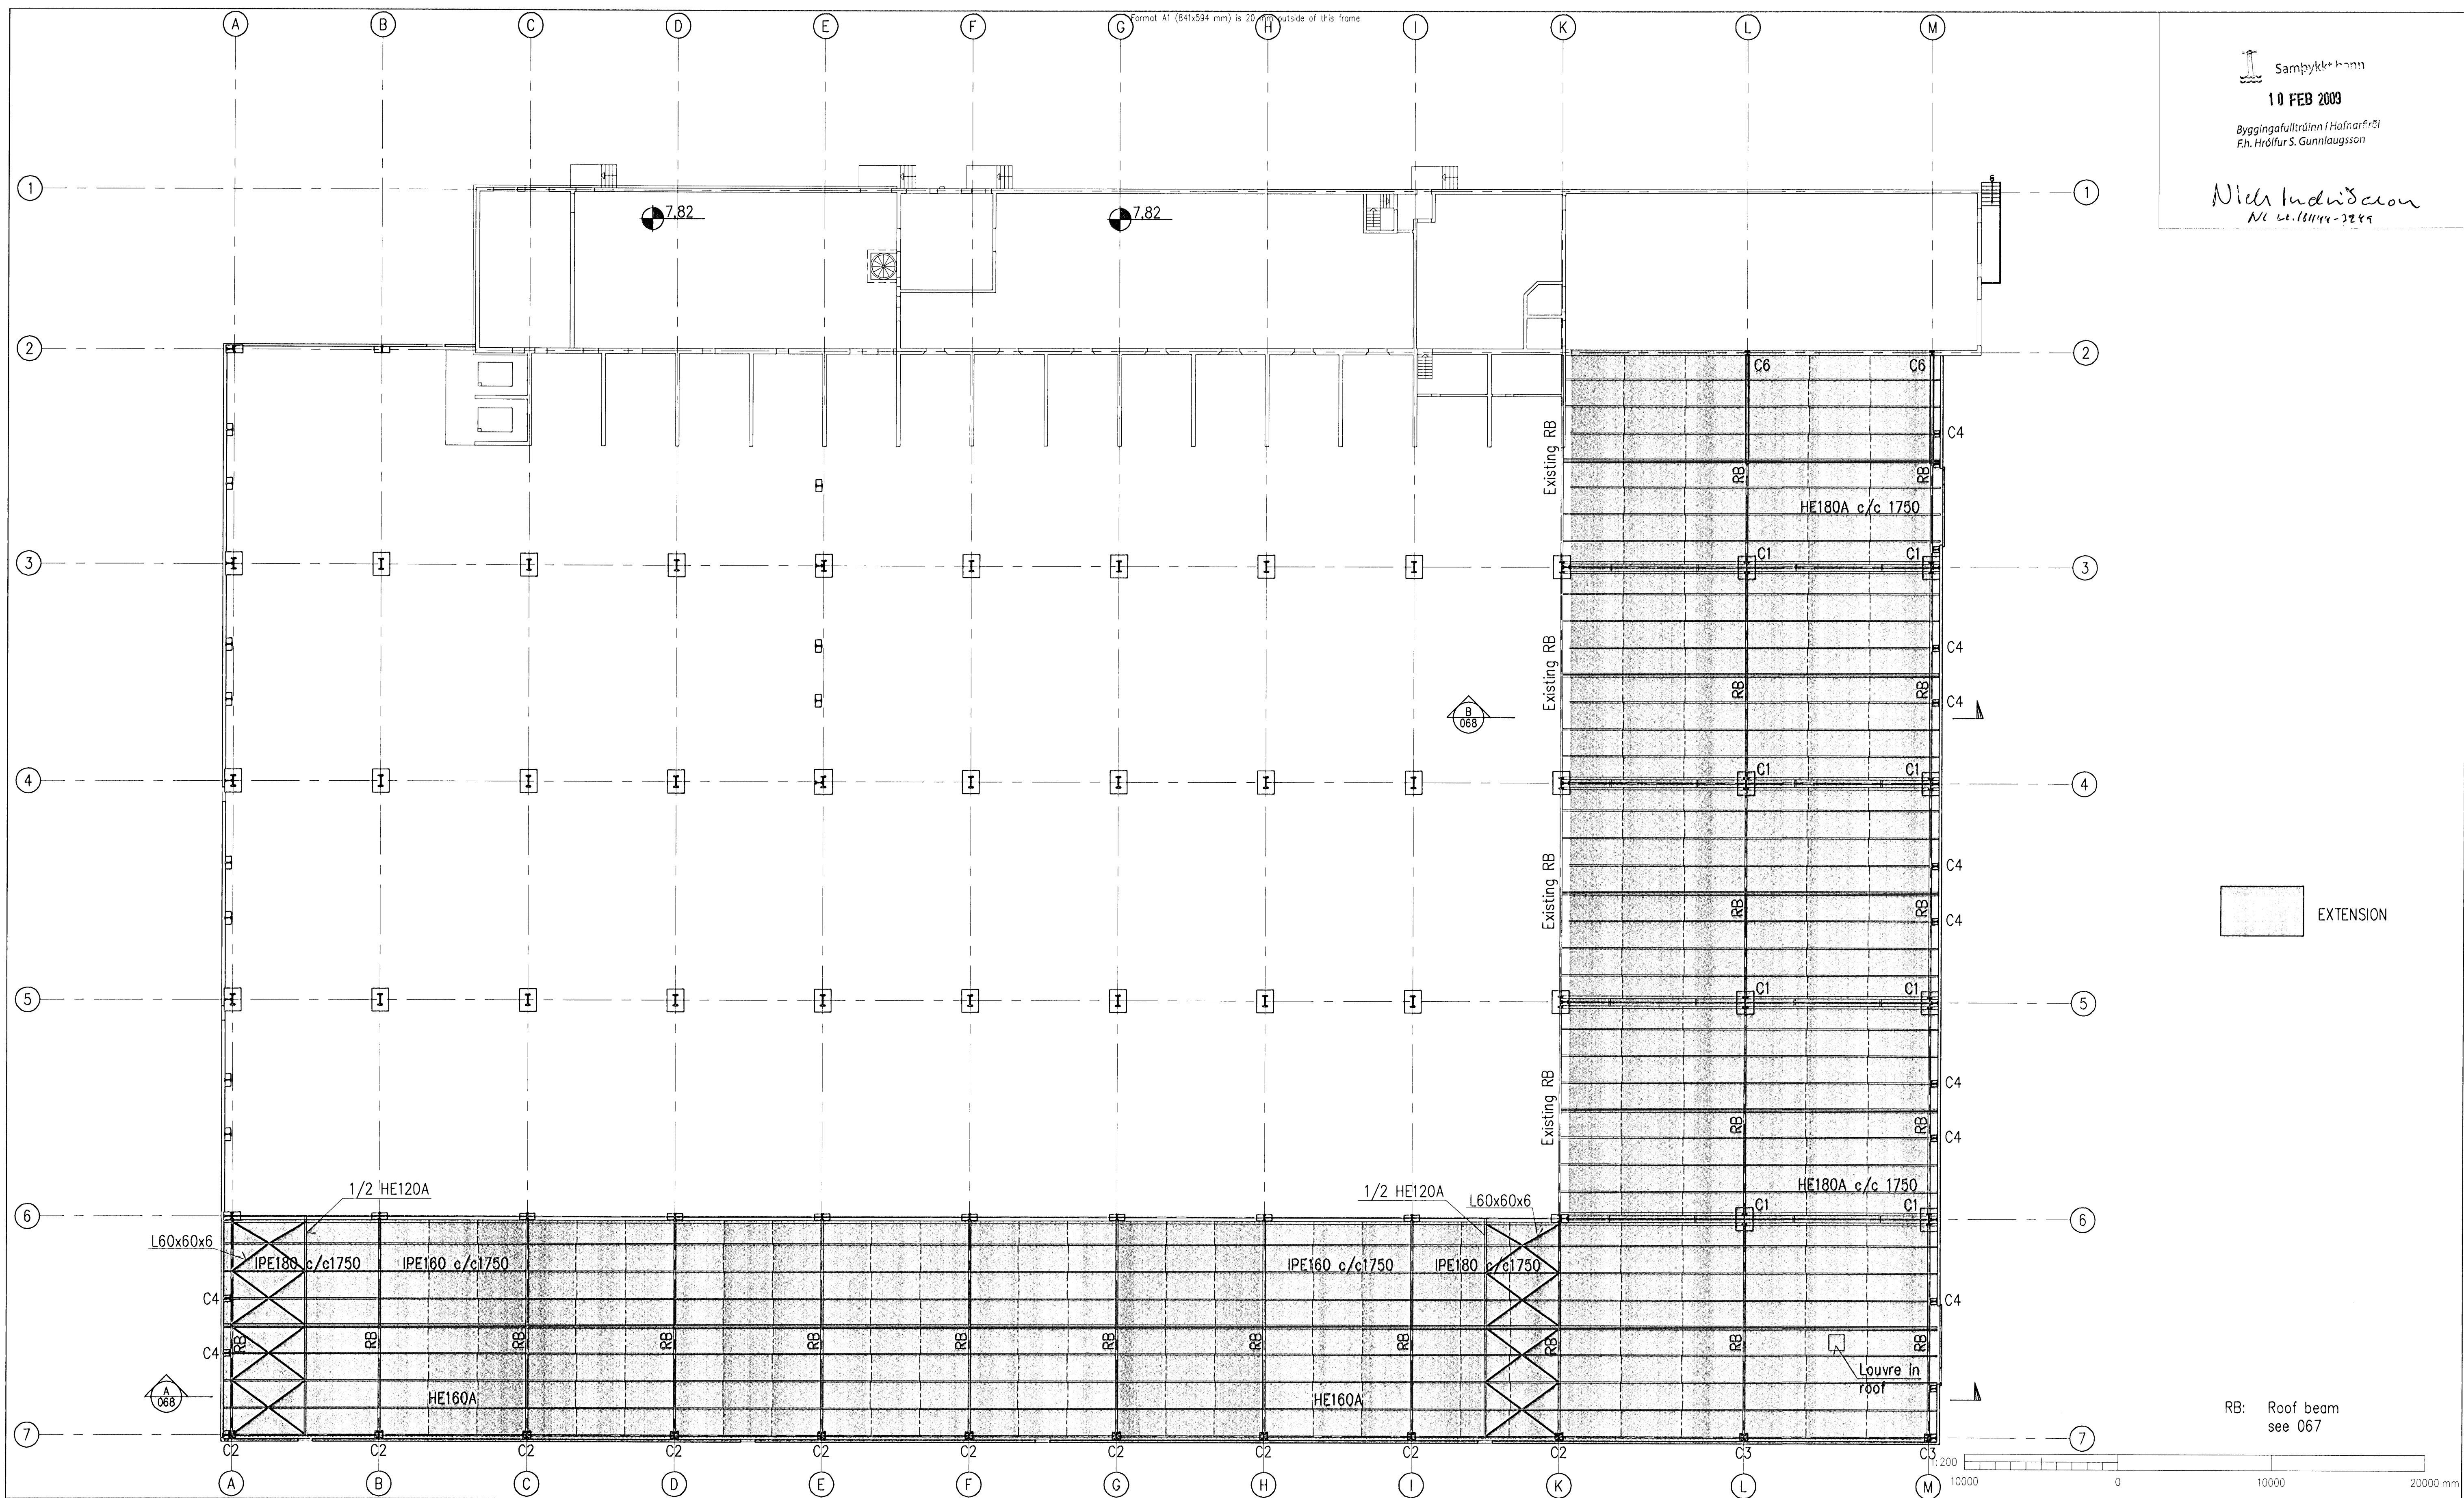

EXTENSION

RB: Roof beam see 067

Skýringar:
 Explanations:

Fjöldi stykkja Number of pieces	Hlutur Object	Atriði Item	Efni Material	La: stx Weight	Total: f. heild (kg) Bygnd	Althugasemdir Remarks
2	Issued for use	08.12.18				
1	Issued for tendering	08.10.01	OS			
Breytl. Rev.	Dags. Date	Samb. Approved	Notk. heimil. Released			

This drawing is the property of the Rio Tinto Alcan Iceland Ltd and handed out for personal use only. It may neither be copied nor made available to others without permission of the Rio Tinto Alcan Iceland Ltd. The receiver is liable for any misuse.

Fjöldi stykkja Number of pieces		Hlutur Object		Atriði Item		Efni Material		La: stx Weight		Total: f. heild (kg) Bygnd		Althugasemdir Remarks	
IDP 410 – SUBSTATION 220 kV SWITCHYARD BLD. STRUCTURAL STEEL COLUMNS, BEAMS & PURLINS, PLAN VIEW													
Tekni / Supplier: HRV Tekni / Drawn: HS/LDB 2008.10.01 Yfirforð / Checked: NI										Sýnd / Scale: A1 Mæki / Scale: 1:200		Kostnaður - búnaður / Cost - Eq. no.: 4011 AKS no.	
Tekni / Verka / Drawn of: HRV Tekni / Drawn: HS/LDB 2008.10.01 Yfirforð / Checked: NI										Tekni / Verka / Drawn of: IDP-410-ZA-000-061 Tekni / Drawn: 2		Tekni / Verka / Drawn of: 250161 Tekni / Drawn: 2	
RioTintoAlcan IS-222 Hafnarforður													

