



*Níel Indriðason*  
 N1 h.t. 181144-3269

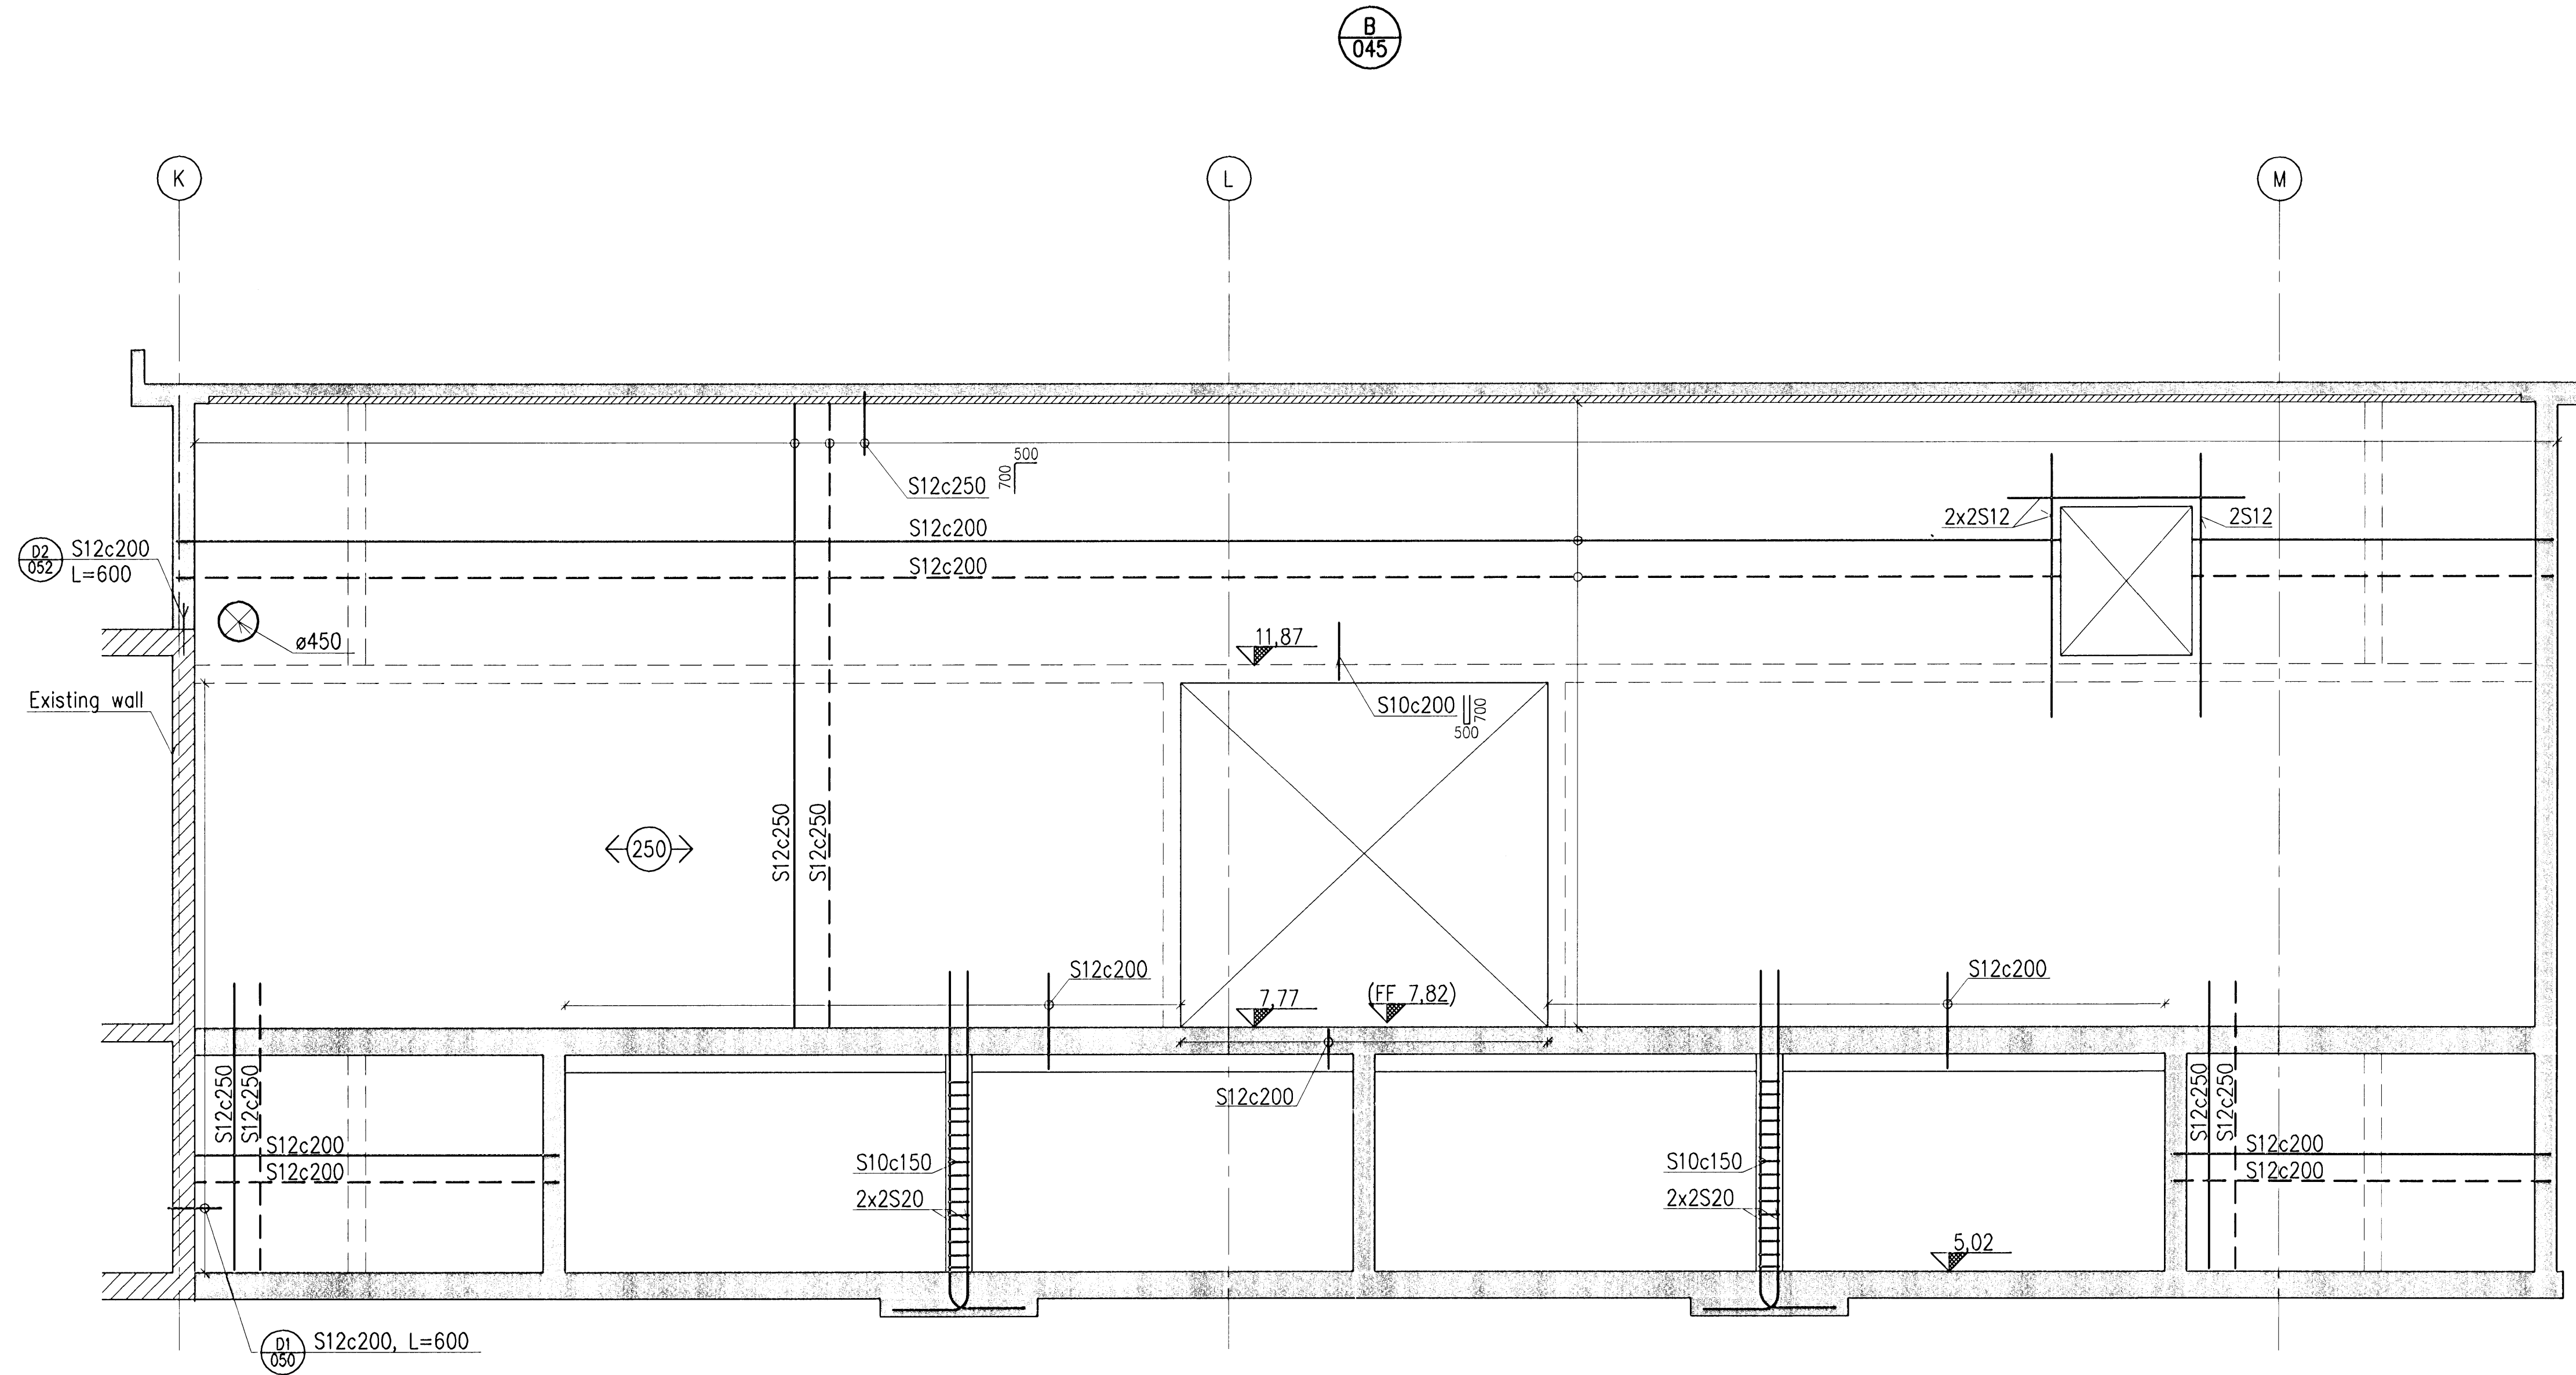

CONCRETE: C30/37:XF3-32

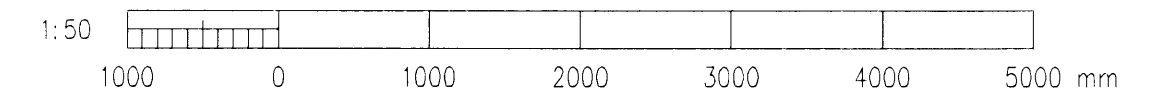

Skýringar:  
 Explanations:

Breyt. Rev.	Breyting Revision	Dags. Date	Samb. Approved	Notk. heim. Released
2	Issued for use	08.12.18	<i>[Signature]</i>	
1	Issued for tendering	08.10.01	ÓS	

This drawing is the property of the Rio Tinto Alcan Iceland Ltd. and handed out for personal use only. It may neither be copied nor made available to others without permission of the Rio Tinto Alcan Iceland Ltd. The receiver is liable for any misuse.

Fjöldi stykja Number of pieces	Hlutur Object	Atriði Item	Efni Material	eo: stk. Weight	total: í heild (eigi) Bygjað	Alhagaseindir Remarks
IV III II I	IDP 410 - SUBSTATION 60 kv SWITCHGEAR BLD. REINFORCEMENT WALLS SIDE VIEW 2/4				Format A1	1:50
						Kostnaður - Summa / Cost - Total 4011
						AKS no.
						Tekni. verkefni / Drawn of suppl. Brev. Rev. IDP-410-CA-000-051 2
						Teknið Drawn AFV/HS 2008.10.01
						Yfirfarið Checked Nil
						Samþykkt Approved <i>[Signature]</i> 10/18/08-3269
						ISAL Drawn of ISAL / Tekni. ISAL Breyt./Rev. 250151 2
						Teknið Drawn
						Yfirfarið og síðað Checked and filed
						Notkun heimil Released

