


Format A1 (841x594 mm) is 20 mm outside of this frame



Samþykkt þann  
10 FEB 2009  
Byggingafrádráttari / Húlfarfrádráttari  
Fh. Hrölfur S. Gunnlaugsson

Níel Indriðason  
N1 66-12144-3748

A SECTION, 1:20  
046

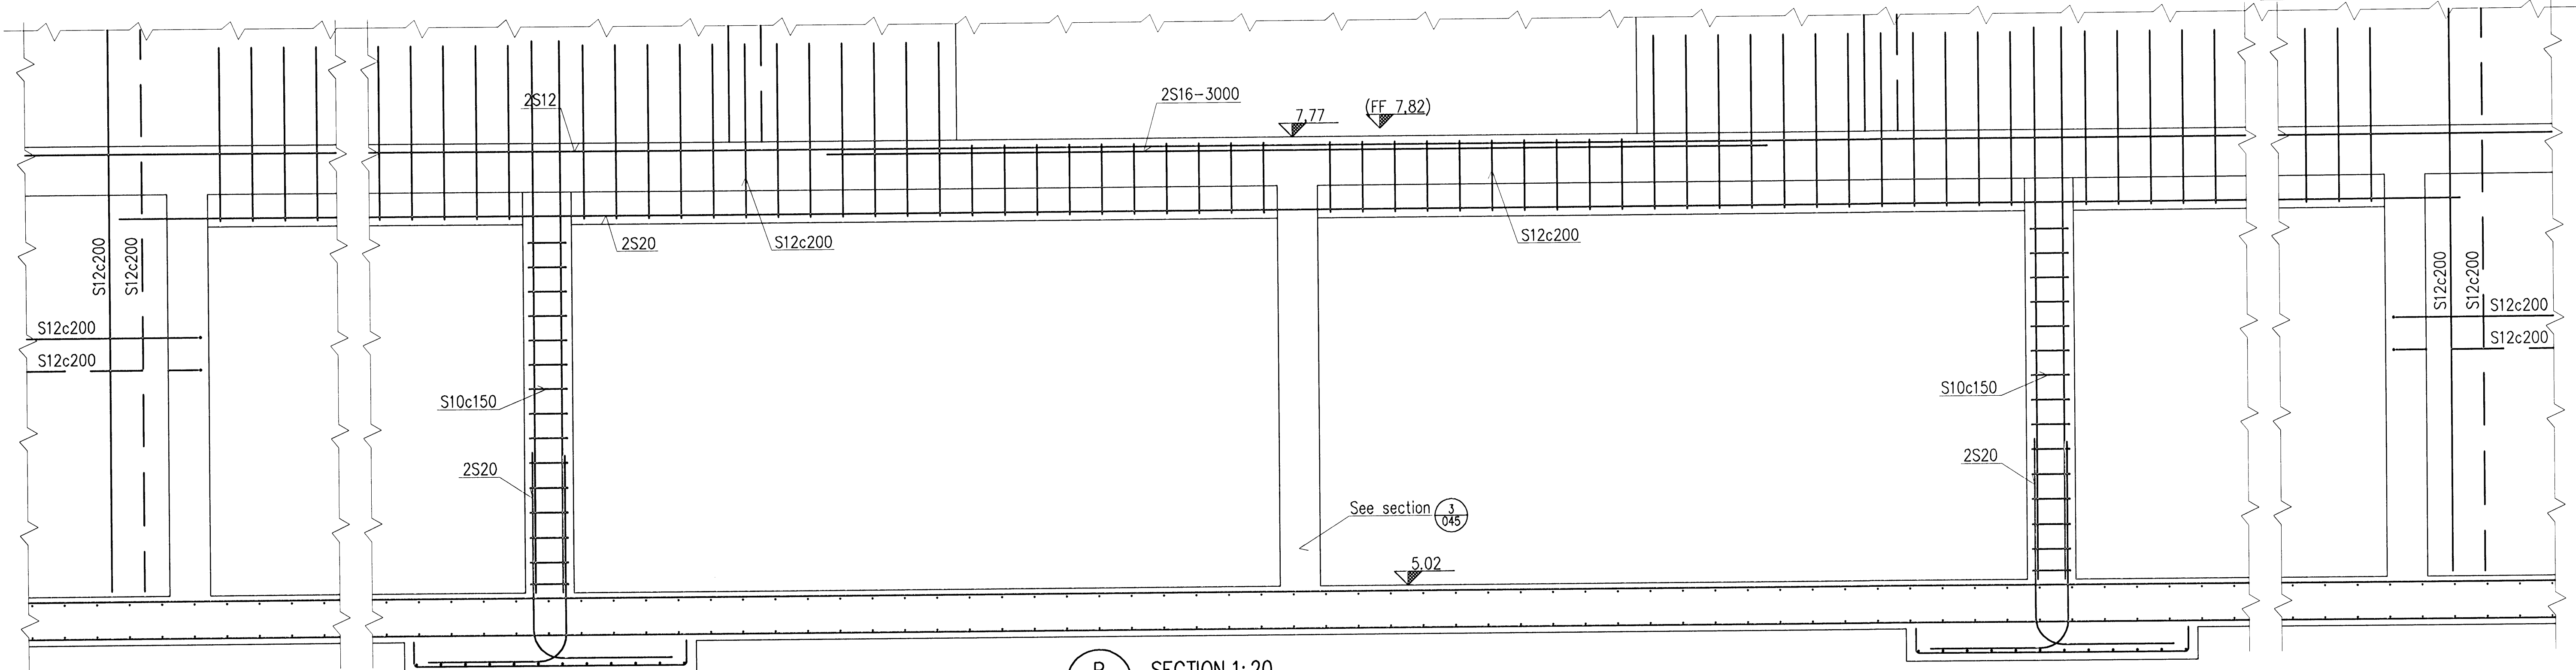


B SECTION, 1:20  
046

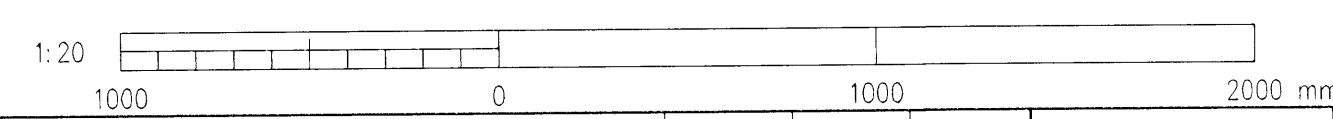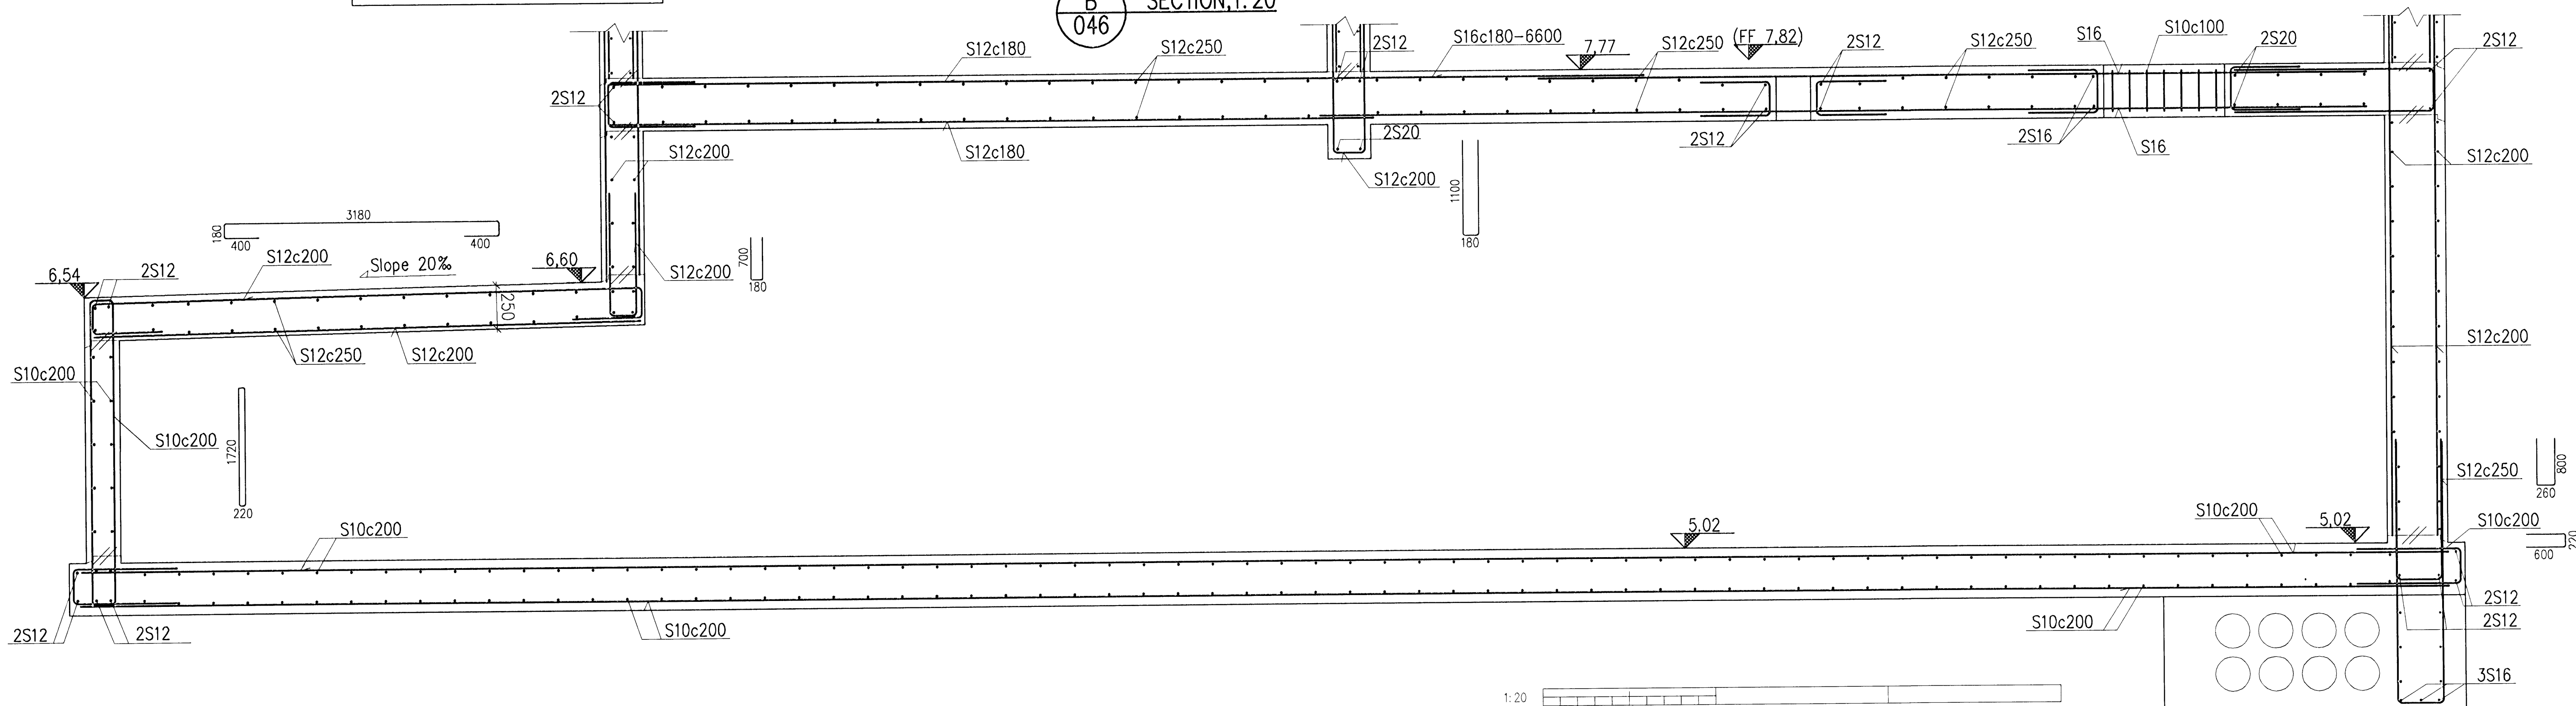

Skýringar:  
Explanations:

This drawing is the property of the Rio Tinto Alcan Iceland Ltd. and handed out for personal use only. It may neither be copied nor made available to others without permission of the Rio Tinto Alcan Iceland Ltd. The receiver is liable for any misuse.

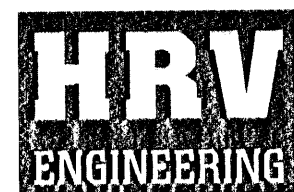

Rev.	Breyt. / Rev.	Þátt. / Date	Stað. / Status	Notk. heimil. / Released
2	Issued for use	08.12.18	OS	
1	Issued for tendering	08.10.01	OS	

Figl. / No.	Stykki / Pieces	Hiður / Object	Þyngd / Weight	Í heild / Total	Althugasetmi / Remarks
IV	III	II	I		

**IDP 410 - SUBSTATION  
60 kV SWITCHGEAR BLD.  
REINFORCEMENT  
SECTIONS A AND B**

Stærð / Format: A1  
Skala / Scale: 1:20  
Kostn. nr. - Útfr. nr. / Cost - Eq. no.: 4011  
AKS no.:  
Tæknir. verkefni / Drw. no. of suppl. / Rev.: IDP-410-CA-000-049 2  
Tæknir. Drönn / Checked: HRV  
Vörðun / Approved: Níel Indriðason  
Staðir / Drawn: AFV/HS 2008.10.01  
Staðir / Drawn: ISAL  
Staðir / Drawn: ISAL  
Staðir / Drawn: ISAL

**Rio Tinto Alcan**  
250149 2