
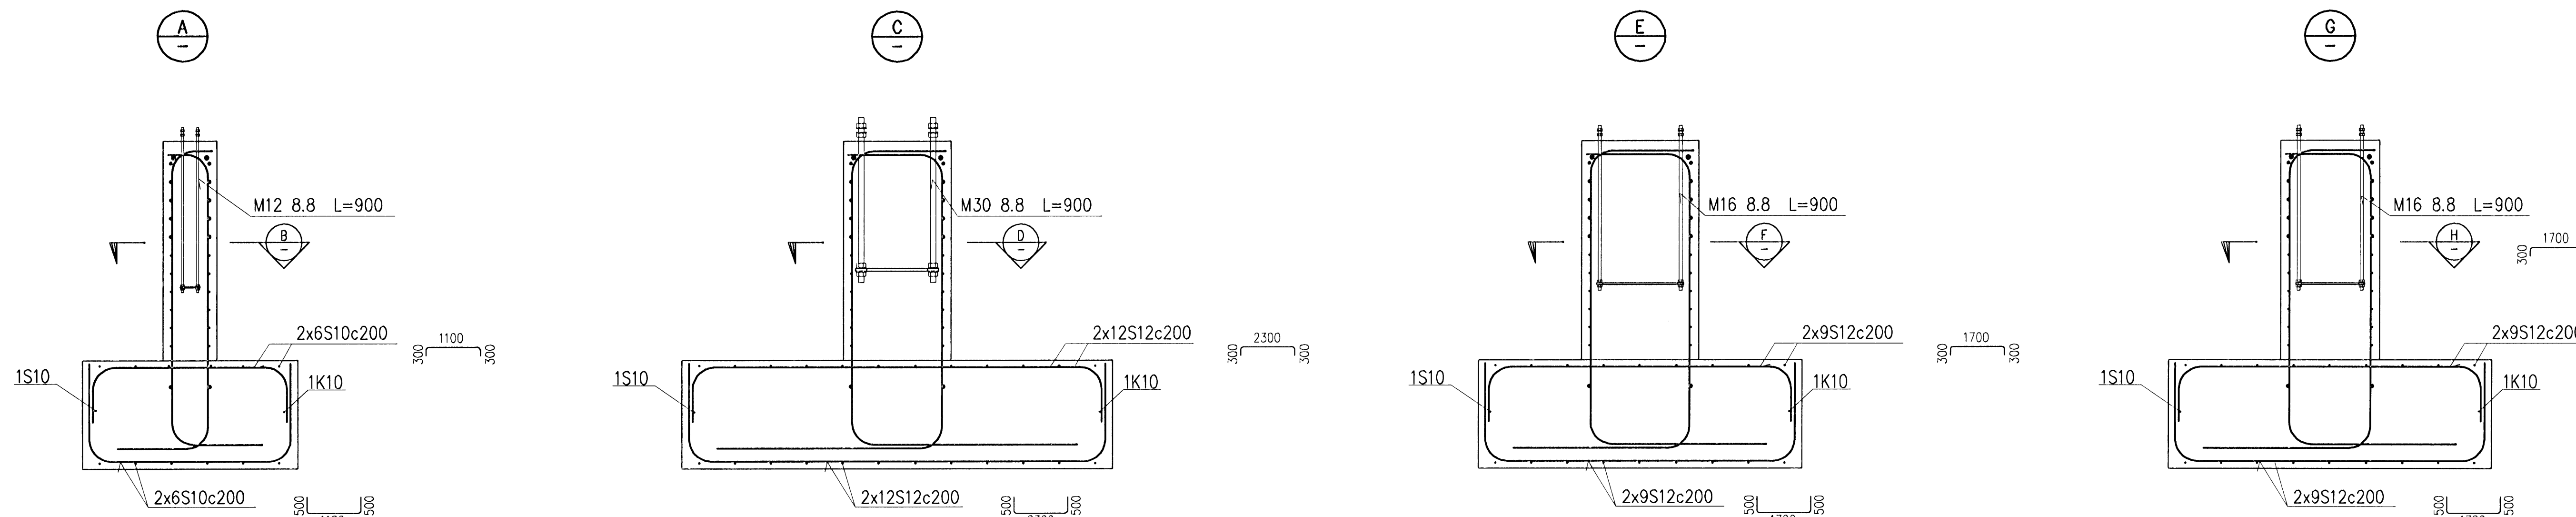


Samþykkt bann
10 FEB 2009
Byggingafulltrúinn í Hafnarfirði
Fh. Hrólfur S. Gunnlaugsson

Níel Indriðason
Ní. 66.181144-3949

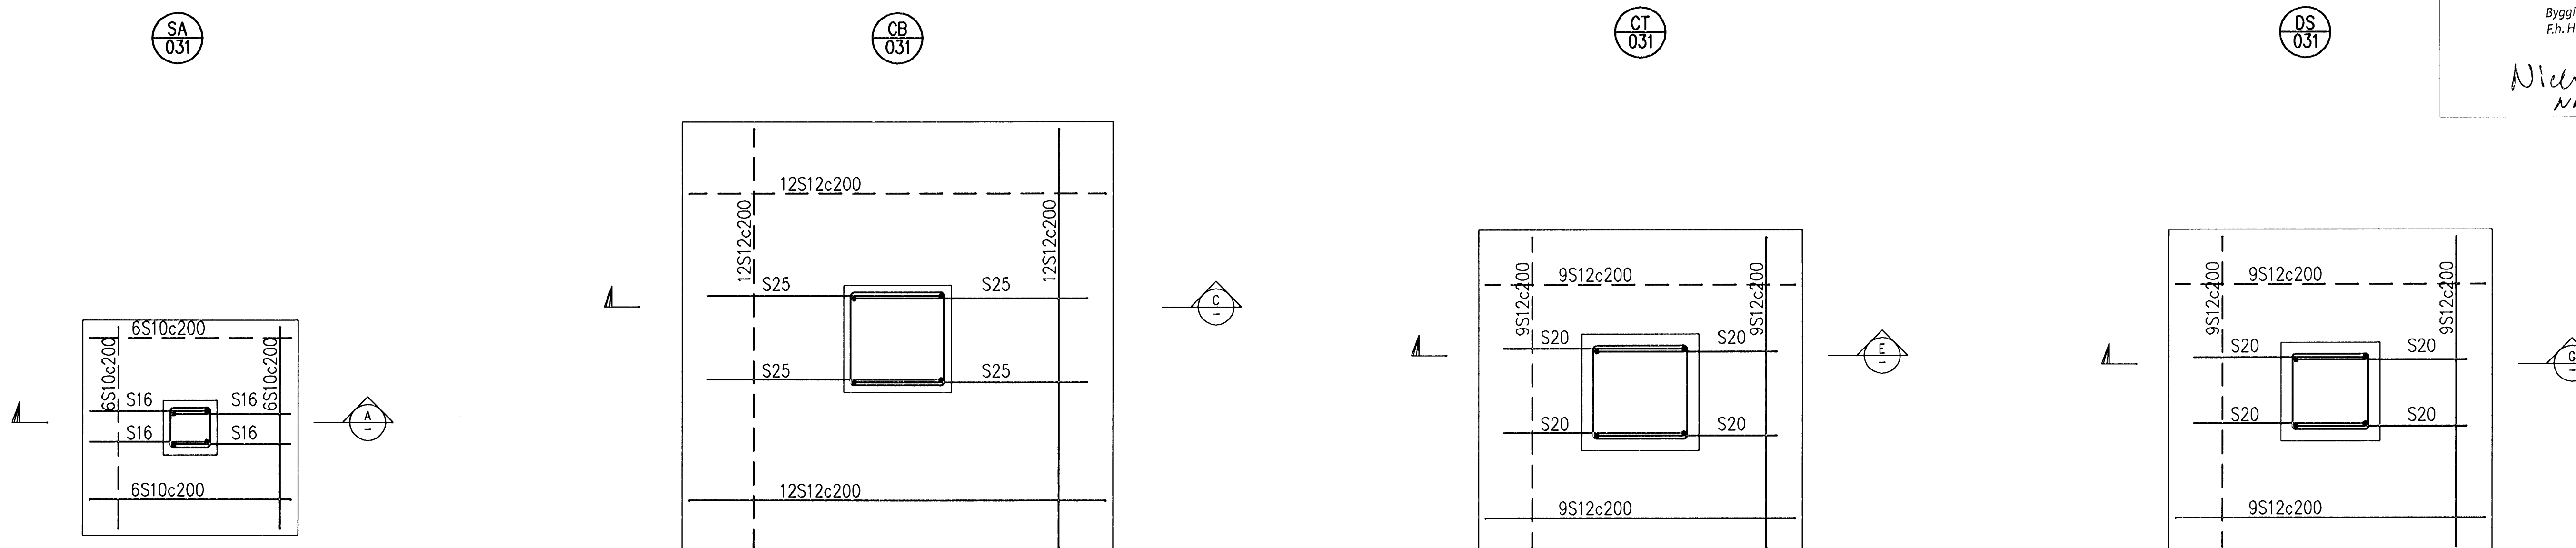

CONCRETE: C30/37;XF3-38

Skýringar:
Explanations:

2	Issued for use	08.12.18			
1	Issued for tedering	08.10.01	OS		
Breyt. / Rev.	Breyting / Revision	Dags. / Date	Sömp. / Approved	Nafn. / Name	Helmi. / Released
Tiltekið / Drawn: ISAL		Samsætning / Assembly: ISAL		Samsætning / Assembly: ISAL	

Fjöldi stúka / Number of pieces: IV III II I		Hlutur / Object: IDP 410 - SUBSTATION 220 kV SWITCHYARD BLD REINFORCEMENT FOUNDATION 4/4	Atriði / Item: HRV	Efni / Material: HS/LDB 2008.10.01	Ífring / Checked: Nil	Ítal / Total weight: 4011	Ítal / Total pieces: 2	Althugasemdir / Remarks: 1:20
Tiltekið / Drawn: ISAL		Samsætning / Assembly: ISAL		Samsætning / Assembly: ISAL		Samsætning / Assembly: ISAL		250144
Tiltekið / Drawn: ISAL		Samsætning / Assembly: ISAL		Samsætning / Assembly: ISAL		Samsætning / Assembly: ISAL		2

