



Samþykkt bann
10 FEB 2009

Byggingafrútrúnni / Hofnarfrú
Fh. Hörfur S. Gunnlaugsson

Níels Indriðason
Ní 42-182144-3949

C
035

D
035

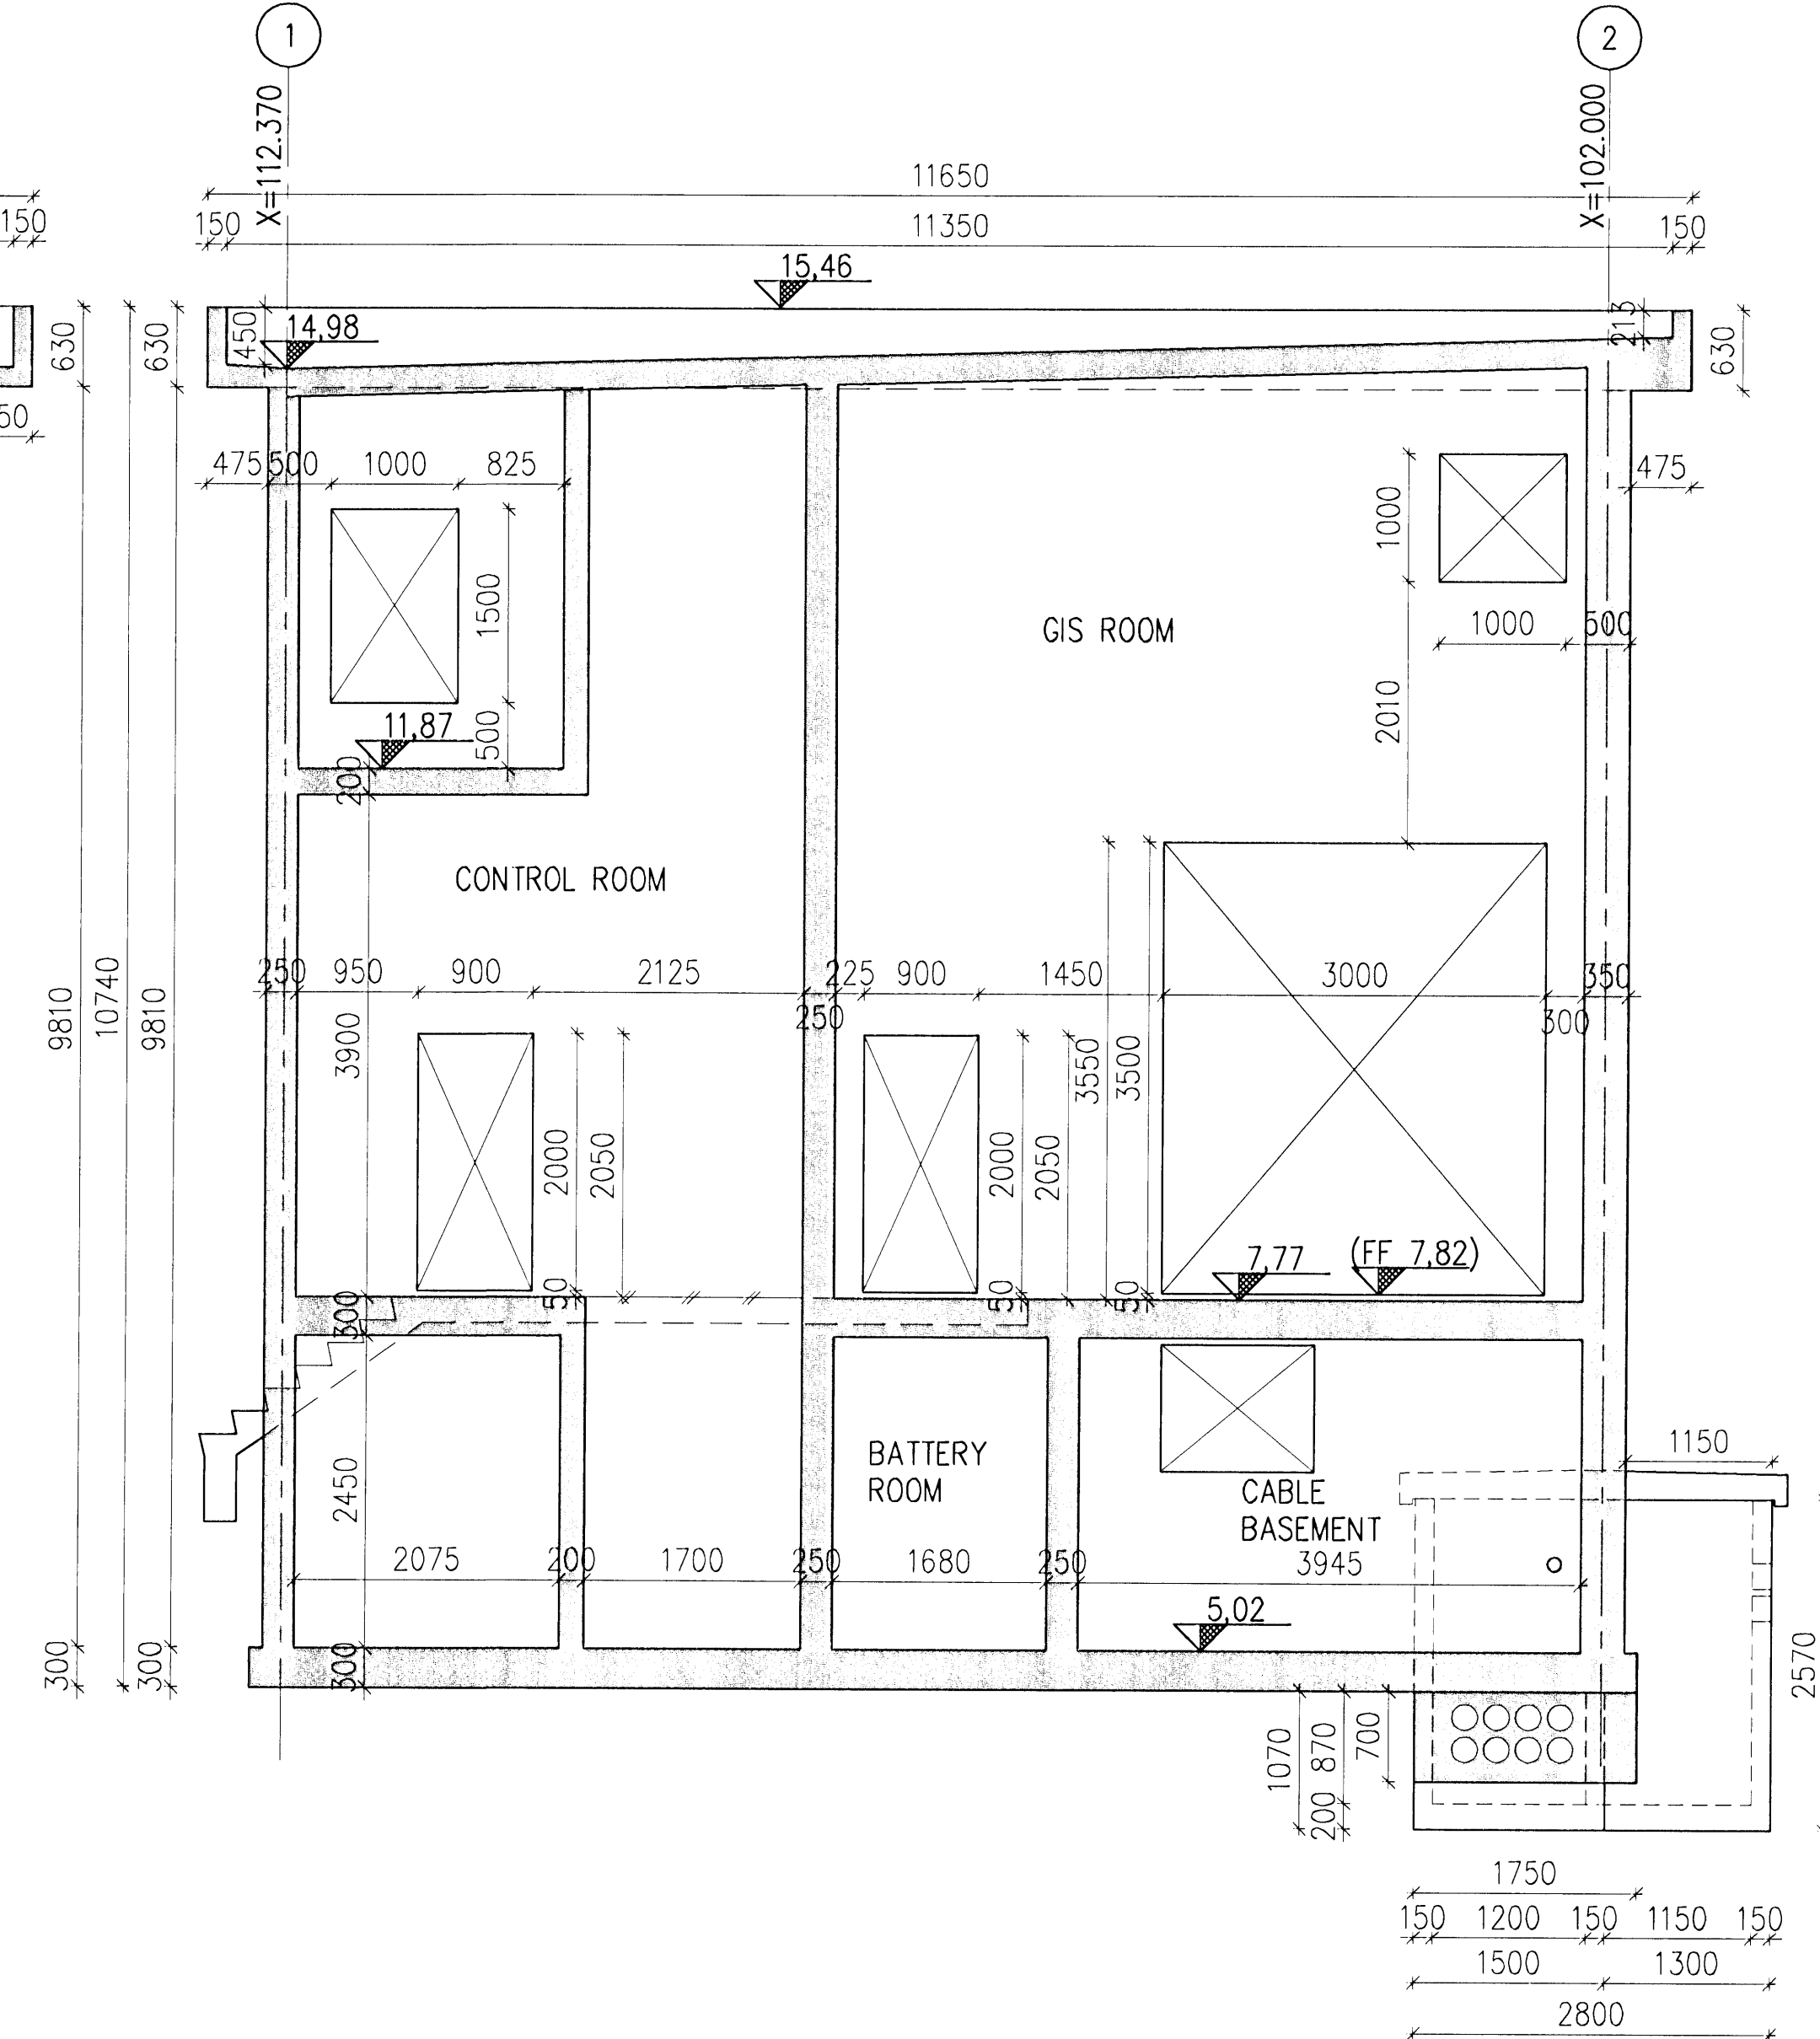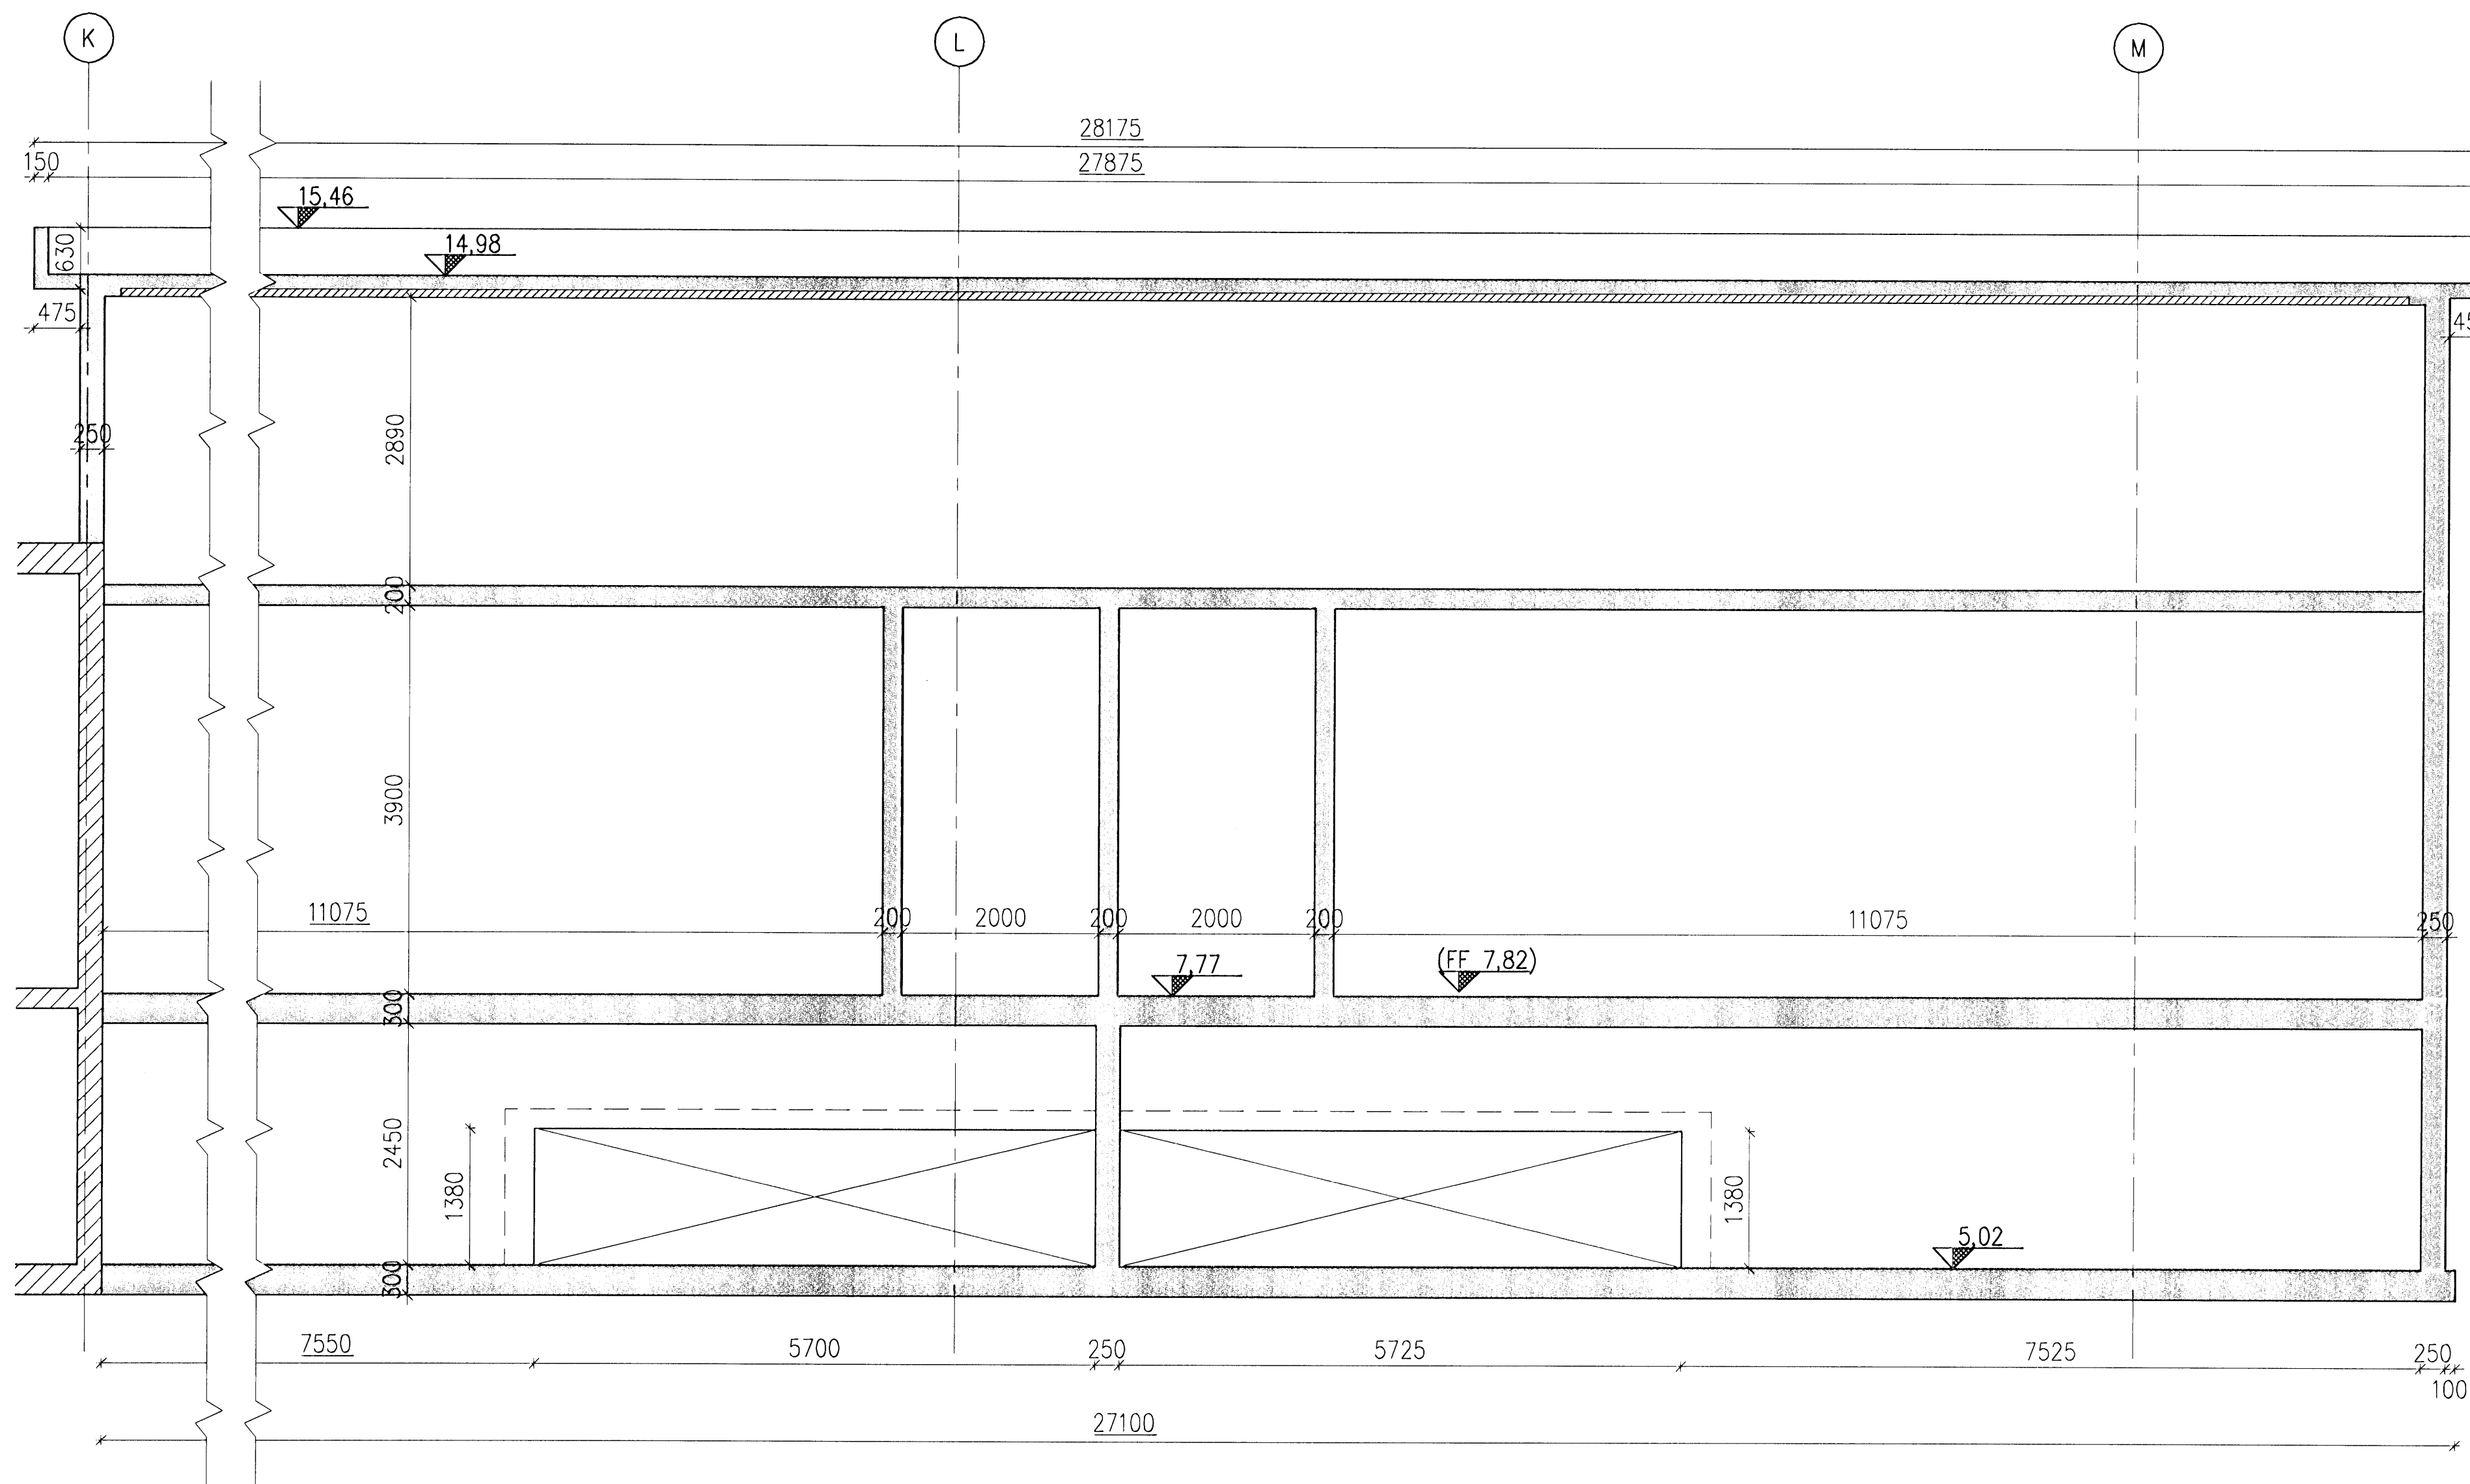


CONCRETE: C30/37:XF3-32



Skýringar:
Explanations:

This drawing is the property of the Rio Tinto Alcan Iceland Ltd. and handed out for personal use only. It may neither be copied nor made available to others without permission of the Rio Tinto Alcan Iceland Ltd. The receiver is liable for any misuse.

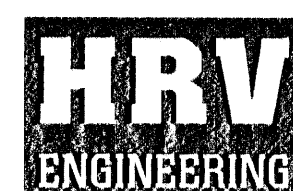

Breyt. Rev.	Dags. Date	Samþ. Approved	Notk. heim. Released	Fjöldi stykkja / Number of pieces	Hlutur / Object	Atriði / Item	Efni / Material	Þe. stik / Weight	Ítalaf. helld / Total weight	Althugasemdr / Remarks
1	08.12.18			IV III II I	IDP 410 - SUBSTATION 60 kV SWITCHGEAR BLD. CONCRETE WORK WALLS SIDE VIEW 3/3	HRV				Standard / Scale: A1 Kostn. nr. / Ccho-Eq.no.: 4011 Tækn. nr. / Drawn of suppl. / No.: IDP-410-CA-000-040 Samþykkt / Approved: 8/2018-3949 ISAL Drawn. of ISAL / Tekn. nr. ISAL: 250140