


Níels Indriðsson
nr. 10. 181144-3969

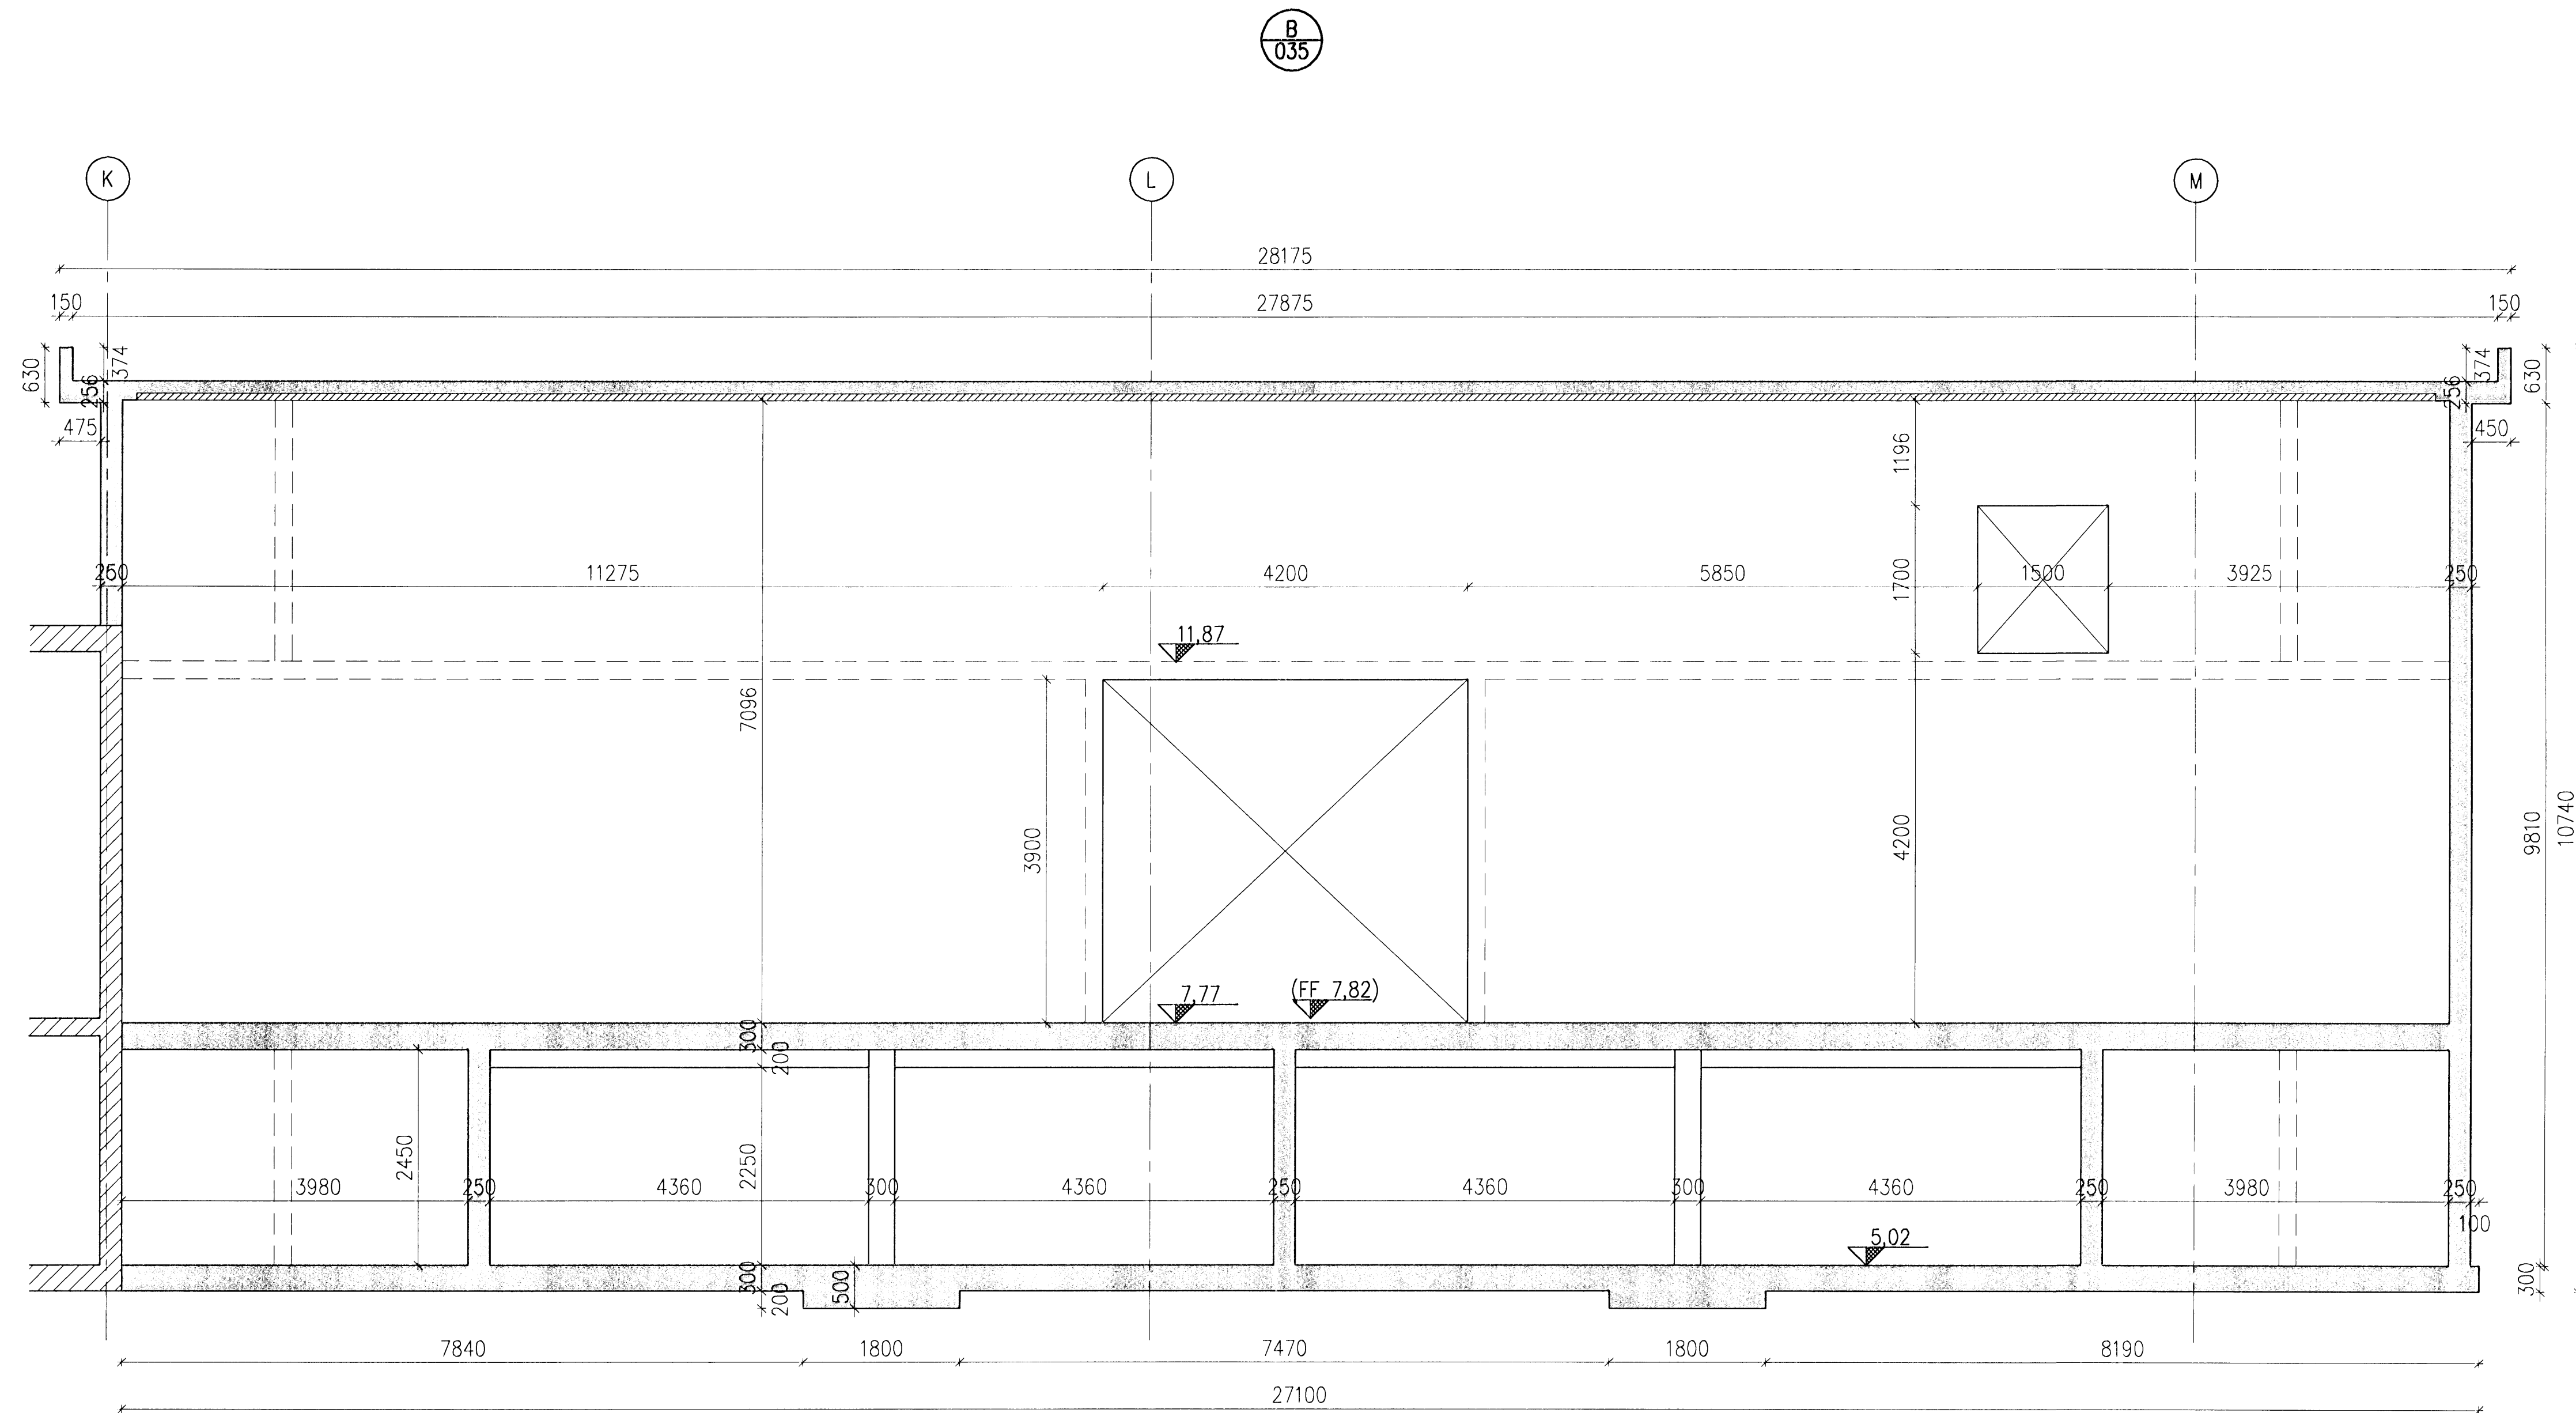

CONCRETE: C30/37:XF3-32



Skýringar:
Explanations:

Breyt. / Rev.	Dags. / Date	Samb. / Approved	Nösk. heim. / Released
1	08.12.18		
1 Issued for use			

This drawing is the property of the Rio Tinto Alcan Iceland Ltd. and handed out for personal use only. It may neither be copied nor made available to others without permission of the Rio Tinto Alcan Iceland Ltd. The receiver is liable for any misuse.

Fjöldi stykja / Number of pieces	Hlutur / Object	Atriði / Item	Efni / Material	eo:stik / Weight	totali / heild / Bygga	Athugasemdir / Remarks
IV III II I						

IDP 410 - SUBSTATION		Hlutur / Object		Atriði / Item		Efni / Material		eo:stik / Weight		totali / heild / Bygga		Athugasemdir / Remarks	
60 kV SWITCHGEAR BLD.		IDP-410-CA-000-039		HRV		C30/37:XF3-32		4011		1:50		4011	
CONCRETE WORK		WALLS SIDE VIEW 2/3		Tekni- / Supplier		Samb. / Approved		Nösk. heim. / Released		Samb. / Approved		Nösk. heim. / Released	
Rio Tinto Alcan		250139		1		1		1		1		1	

