



PLAN VIEW 7.77, 1:50

Format A1 (841x594 mm) is 20 mm outside of this frame


Samþykkt þann
10 FEB 2009
Byggingafulltrúinn í Hafnarfirði
Eh. Hrólfur S. Gunnlaugsson
Níels Indriðason
Ní 6n.4144-3947

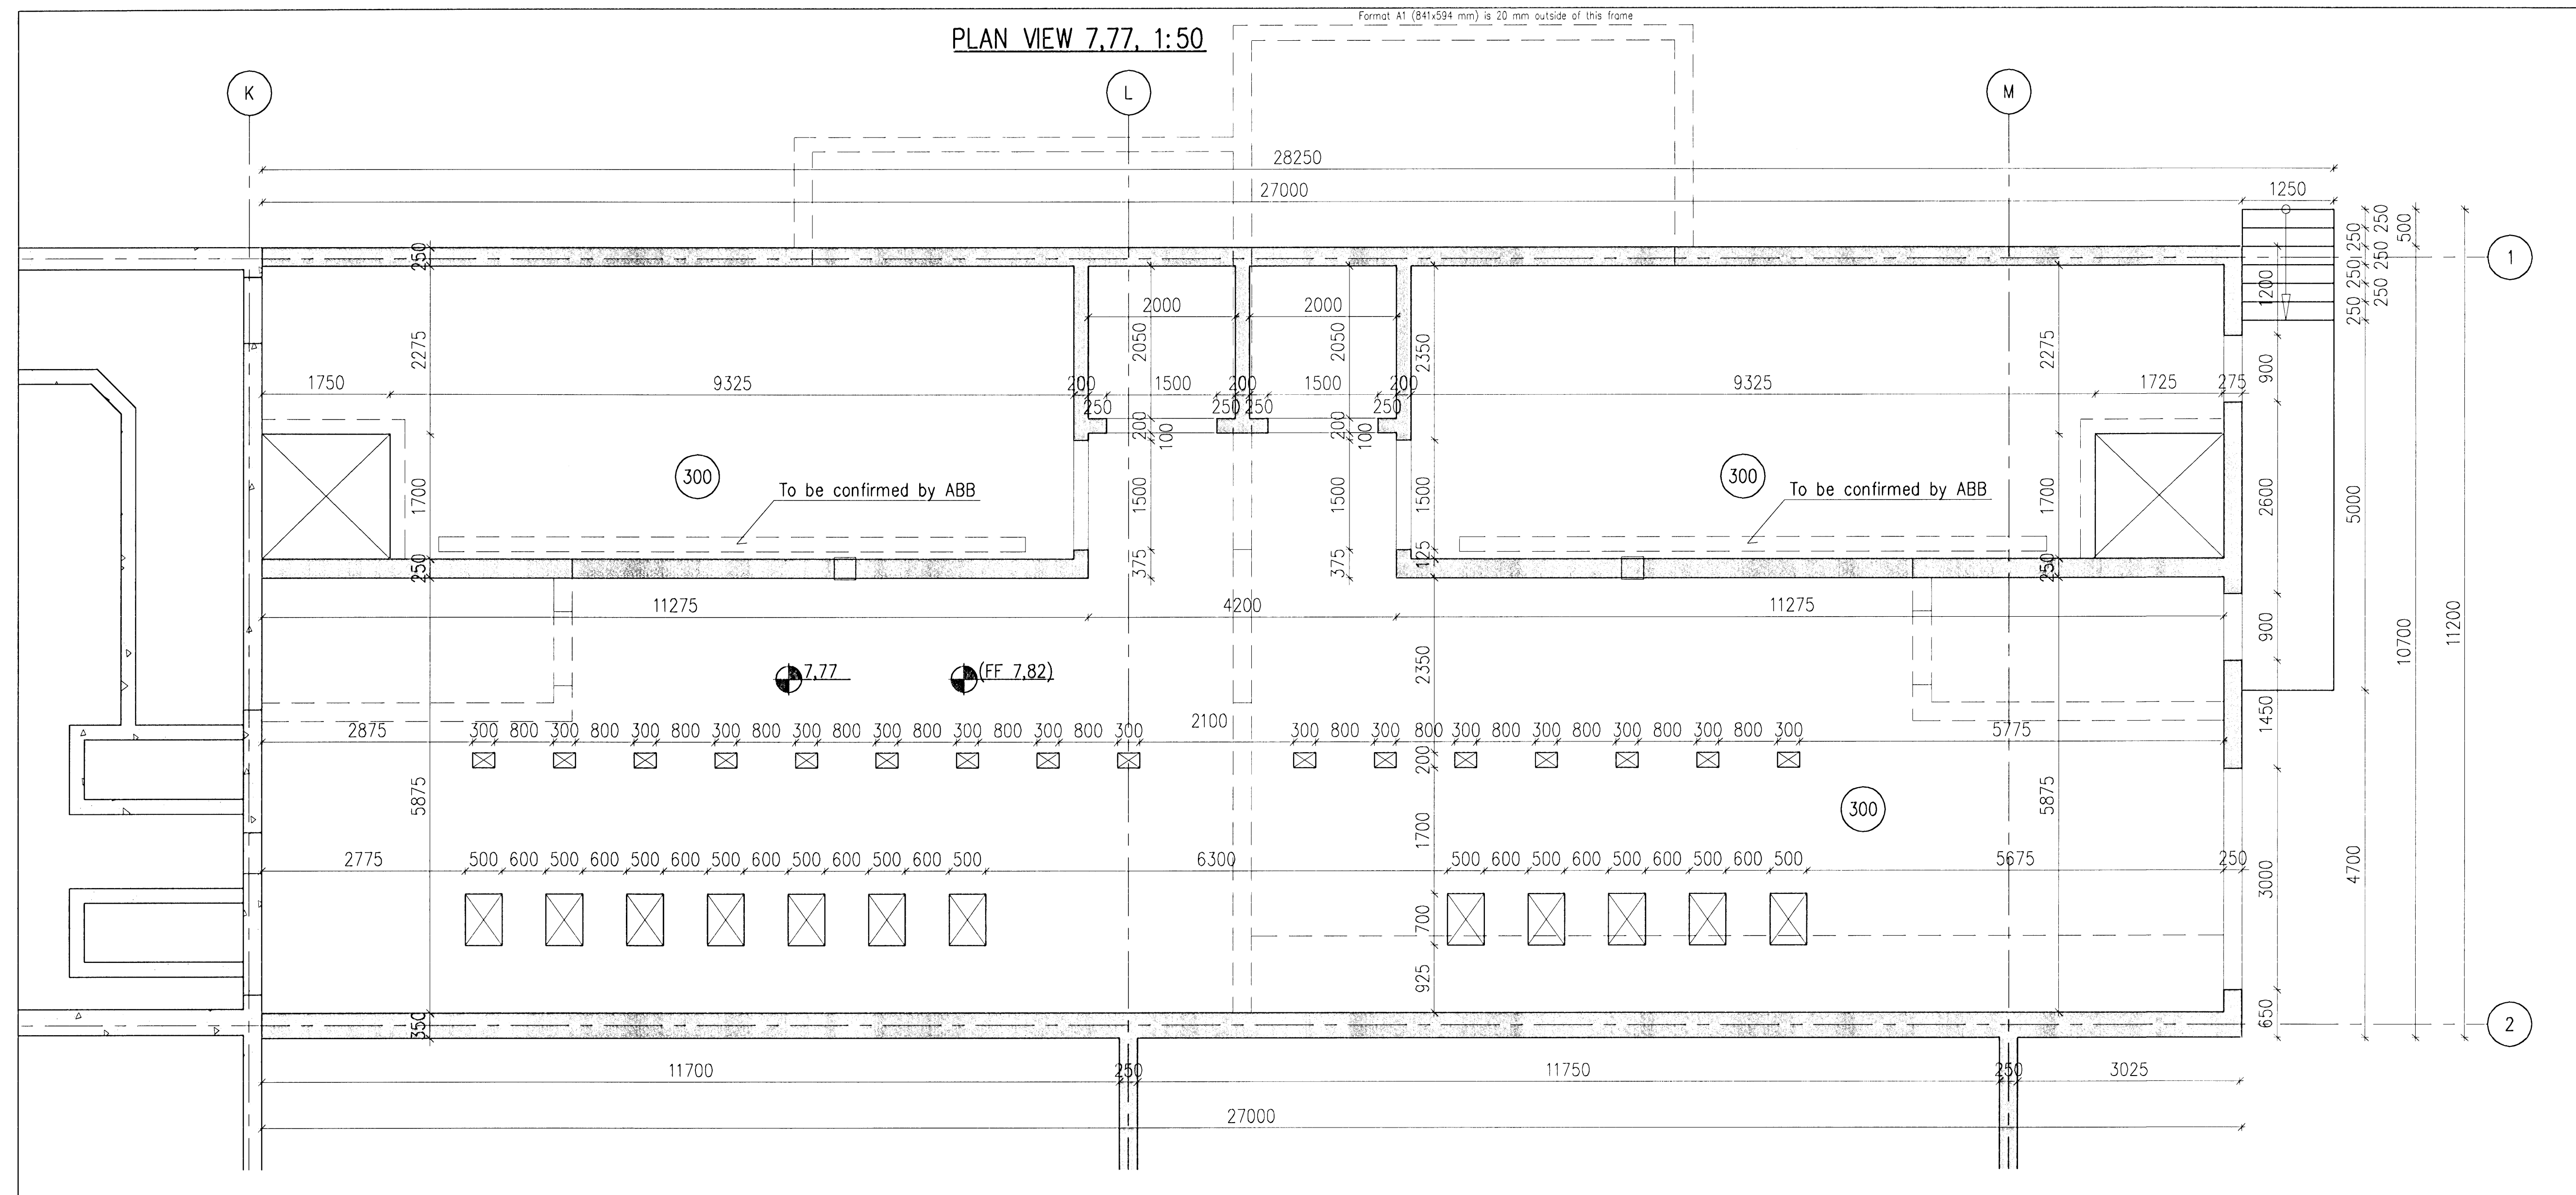

FLOOR, PLAN VIEW 11.87, 1:50

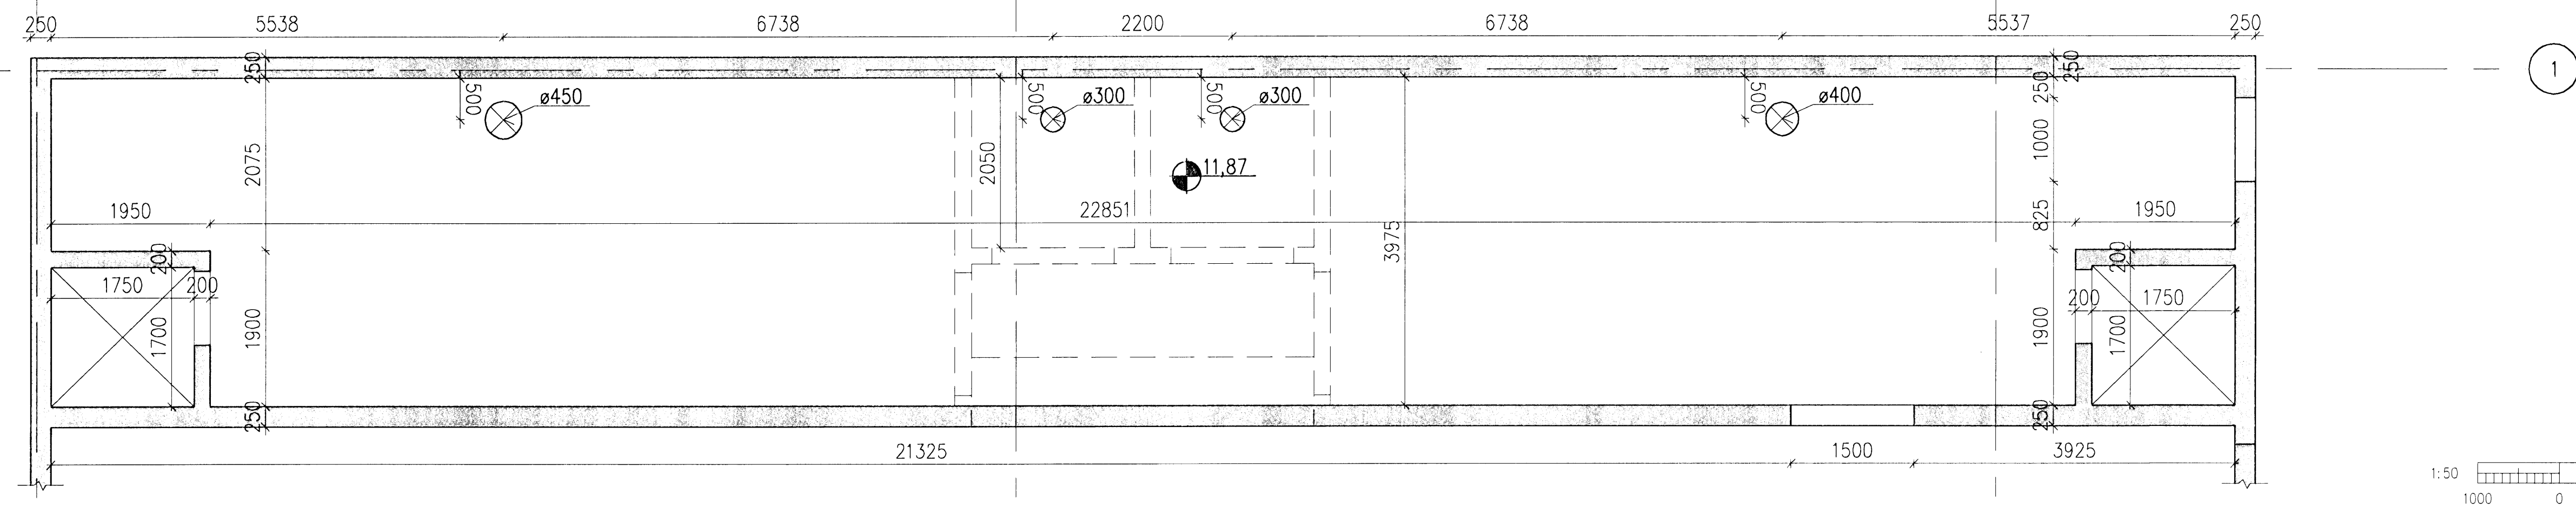

CONCRETE: C30/37:XF3-32

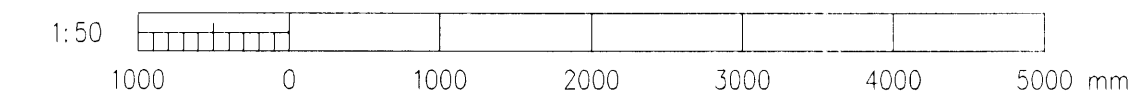

Skýringar:
Explanations:

1		Issued for use	08.12.18		
Breyt. Rev.	Breyting Revision	Dags. Date	Samþ. Approved	Nok. heimil. Released	
Til tekiðar nr. ISAL		Samsetning nr. ISAL		Ref. drawing no. of ISAL	

This drawing is the property of the Rio Tinto Alcan Iceland Ltd and handed out for personal use only. It may neither be copied nor made available to others without permission of the Rio Tinto Alcan Iceland Ltd. The receiver is liable for any misuse.

Fjöldi stúkkja Number of pieces	Hlutur Object	Atriði Item	Efni Material	Þe. stik Weight (kg)	Talafi. heild Total no. of pieces	Althugasemdr Remarks
IV	IDP 410 - SUBSTATION				1	
	60 kV SWITCHGEAR BLD.					
	CONCRETE WORK					
	FLOOR 7,77					
Vantak. / Supplier	HRV					
Teknið Drawn	LDB	2008.12.01	Yfirfarið Checked	Nil	Samþykkt Approved	18844-3947
Rio Tinto Alcan		ISAL	250136		1	
Tiltekið Drawn		Yfirfarið og skráð Checked and filed		Nöfn heimil Released		

