




Samþykkt þann

13 FEB 2009

Byggingafultrúinn / Hafnarfirði  
Fh. Hrólfur S. Gunnlaugsson

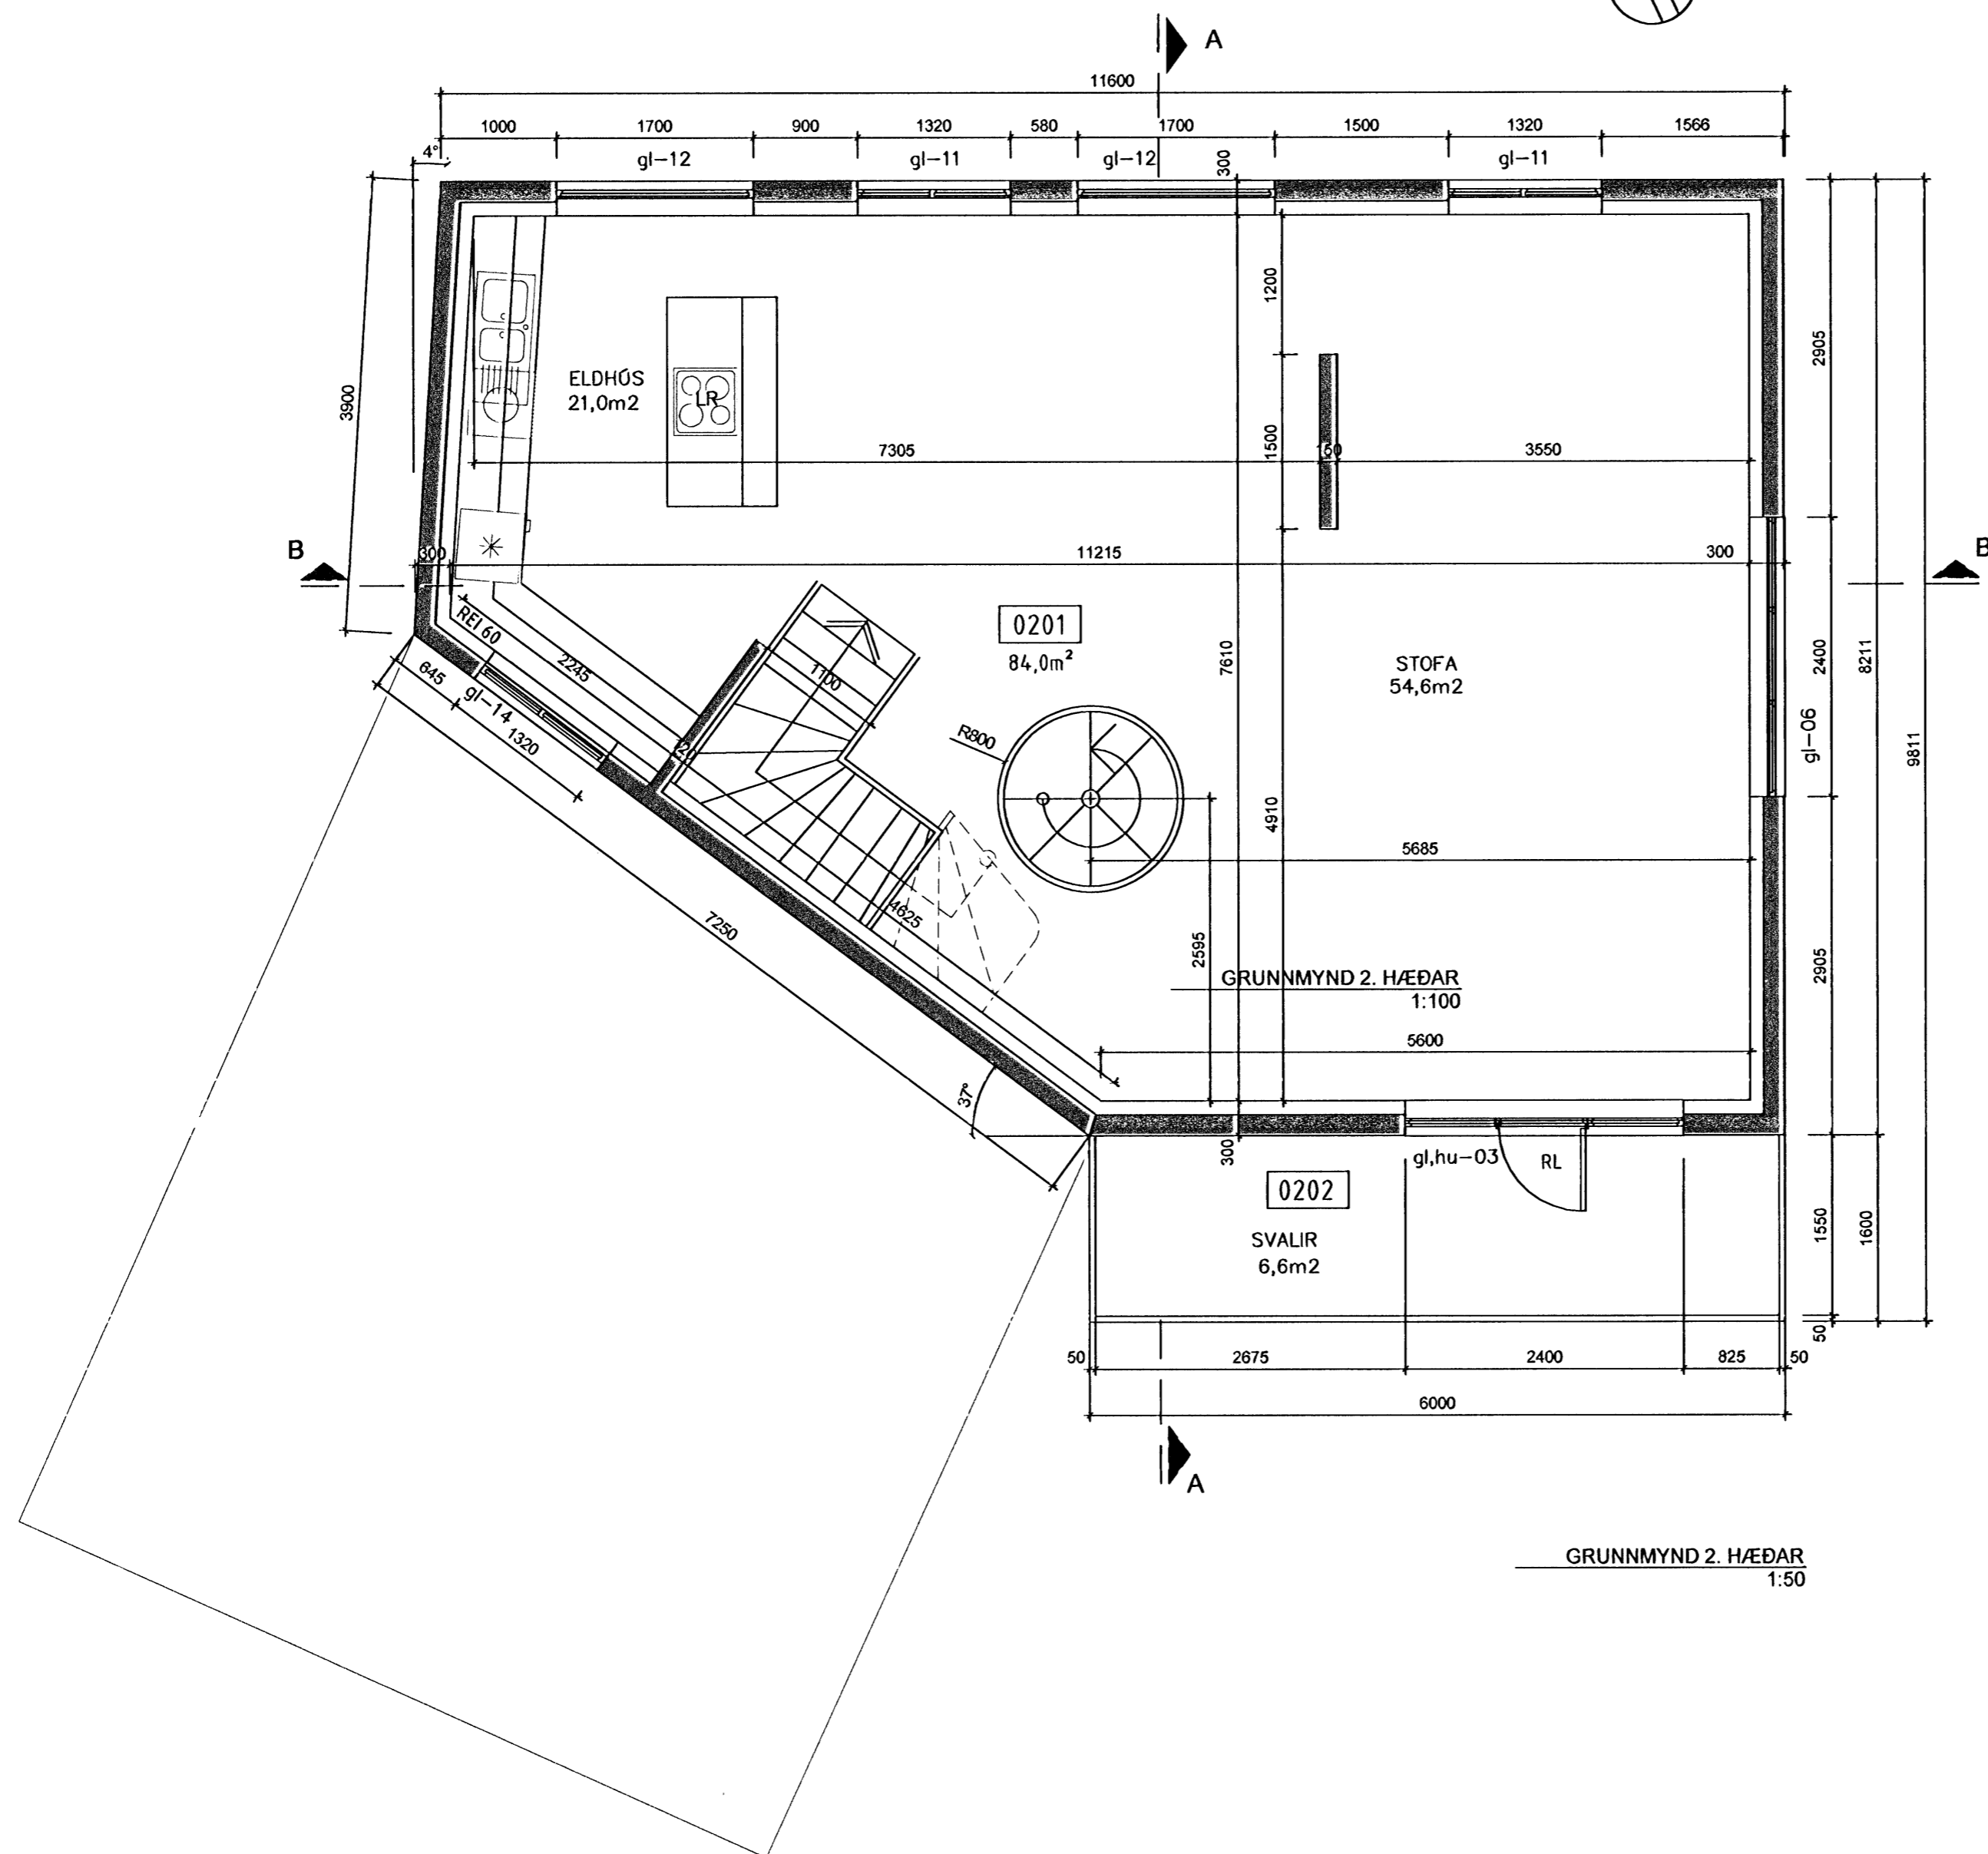

GRUNNMYND 2. HÆÐAR  
1:50

BREYTINGAR			
NR.	DAGS.	BREYTING	Sp.

**K.J. HÖNNUN EHF** 460902-2150  
 TEL: 554-3232  
 TEL: 899-3234  
 E-MAIL: kjhonnun@visir.is

**HÖNNUN - SKIPULAG - RÁÐGJÖF**  
 KJARTAN RAFNSSON FÍLIDSA 270365-3639  
 JÓN M. HALLDÓRSSON BYGGINGAFR. 091162-3509

*Jón M. Halldórsson*

VERK  
**KIRKJUVEGUR 2**  
**HAFNARFIRÐI**

TEIKNING  
**GRUNNMYND 2. HÆÐ**

KVARDI  
**1:50**

DAGS. 25.07.2008  
 TEIKNAD AF KR, JMH  
 TEIKNING NR. 13-02