


 Samþykkt þann

13 FEB 2009

Byggingafultrúinn í Hafnarfirði
F.h. Hrólfur S. Gunnlaugsson

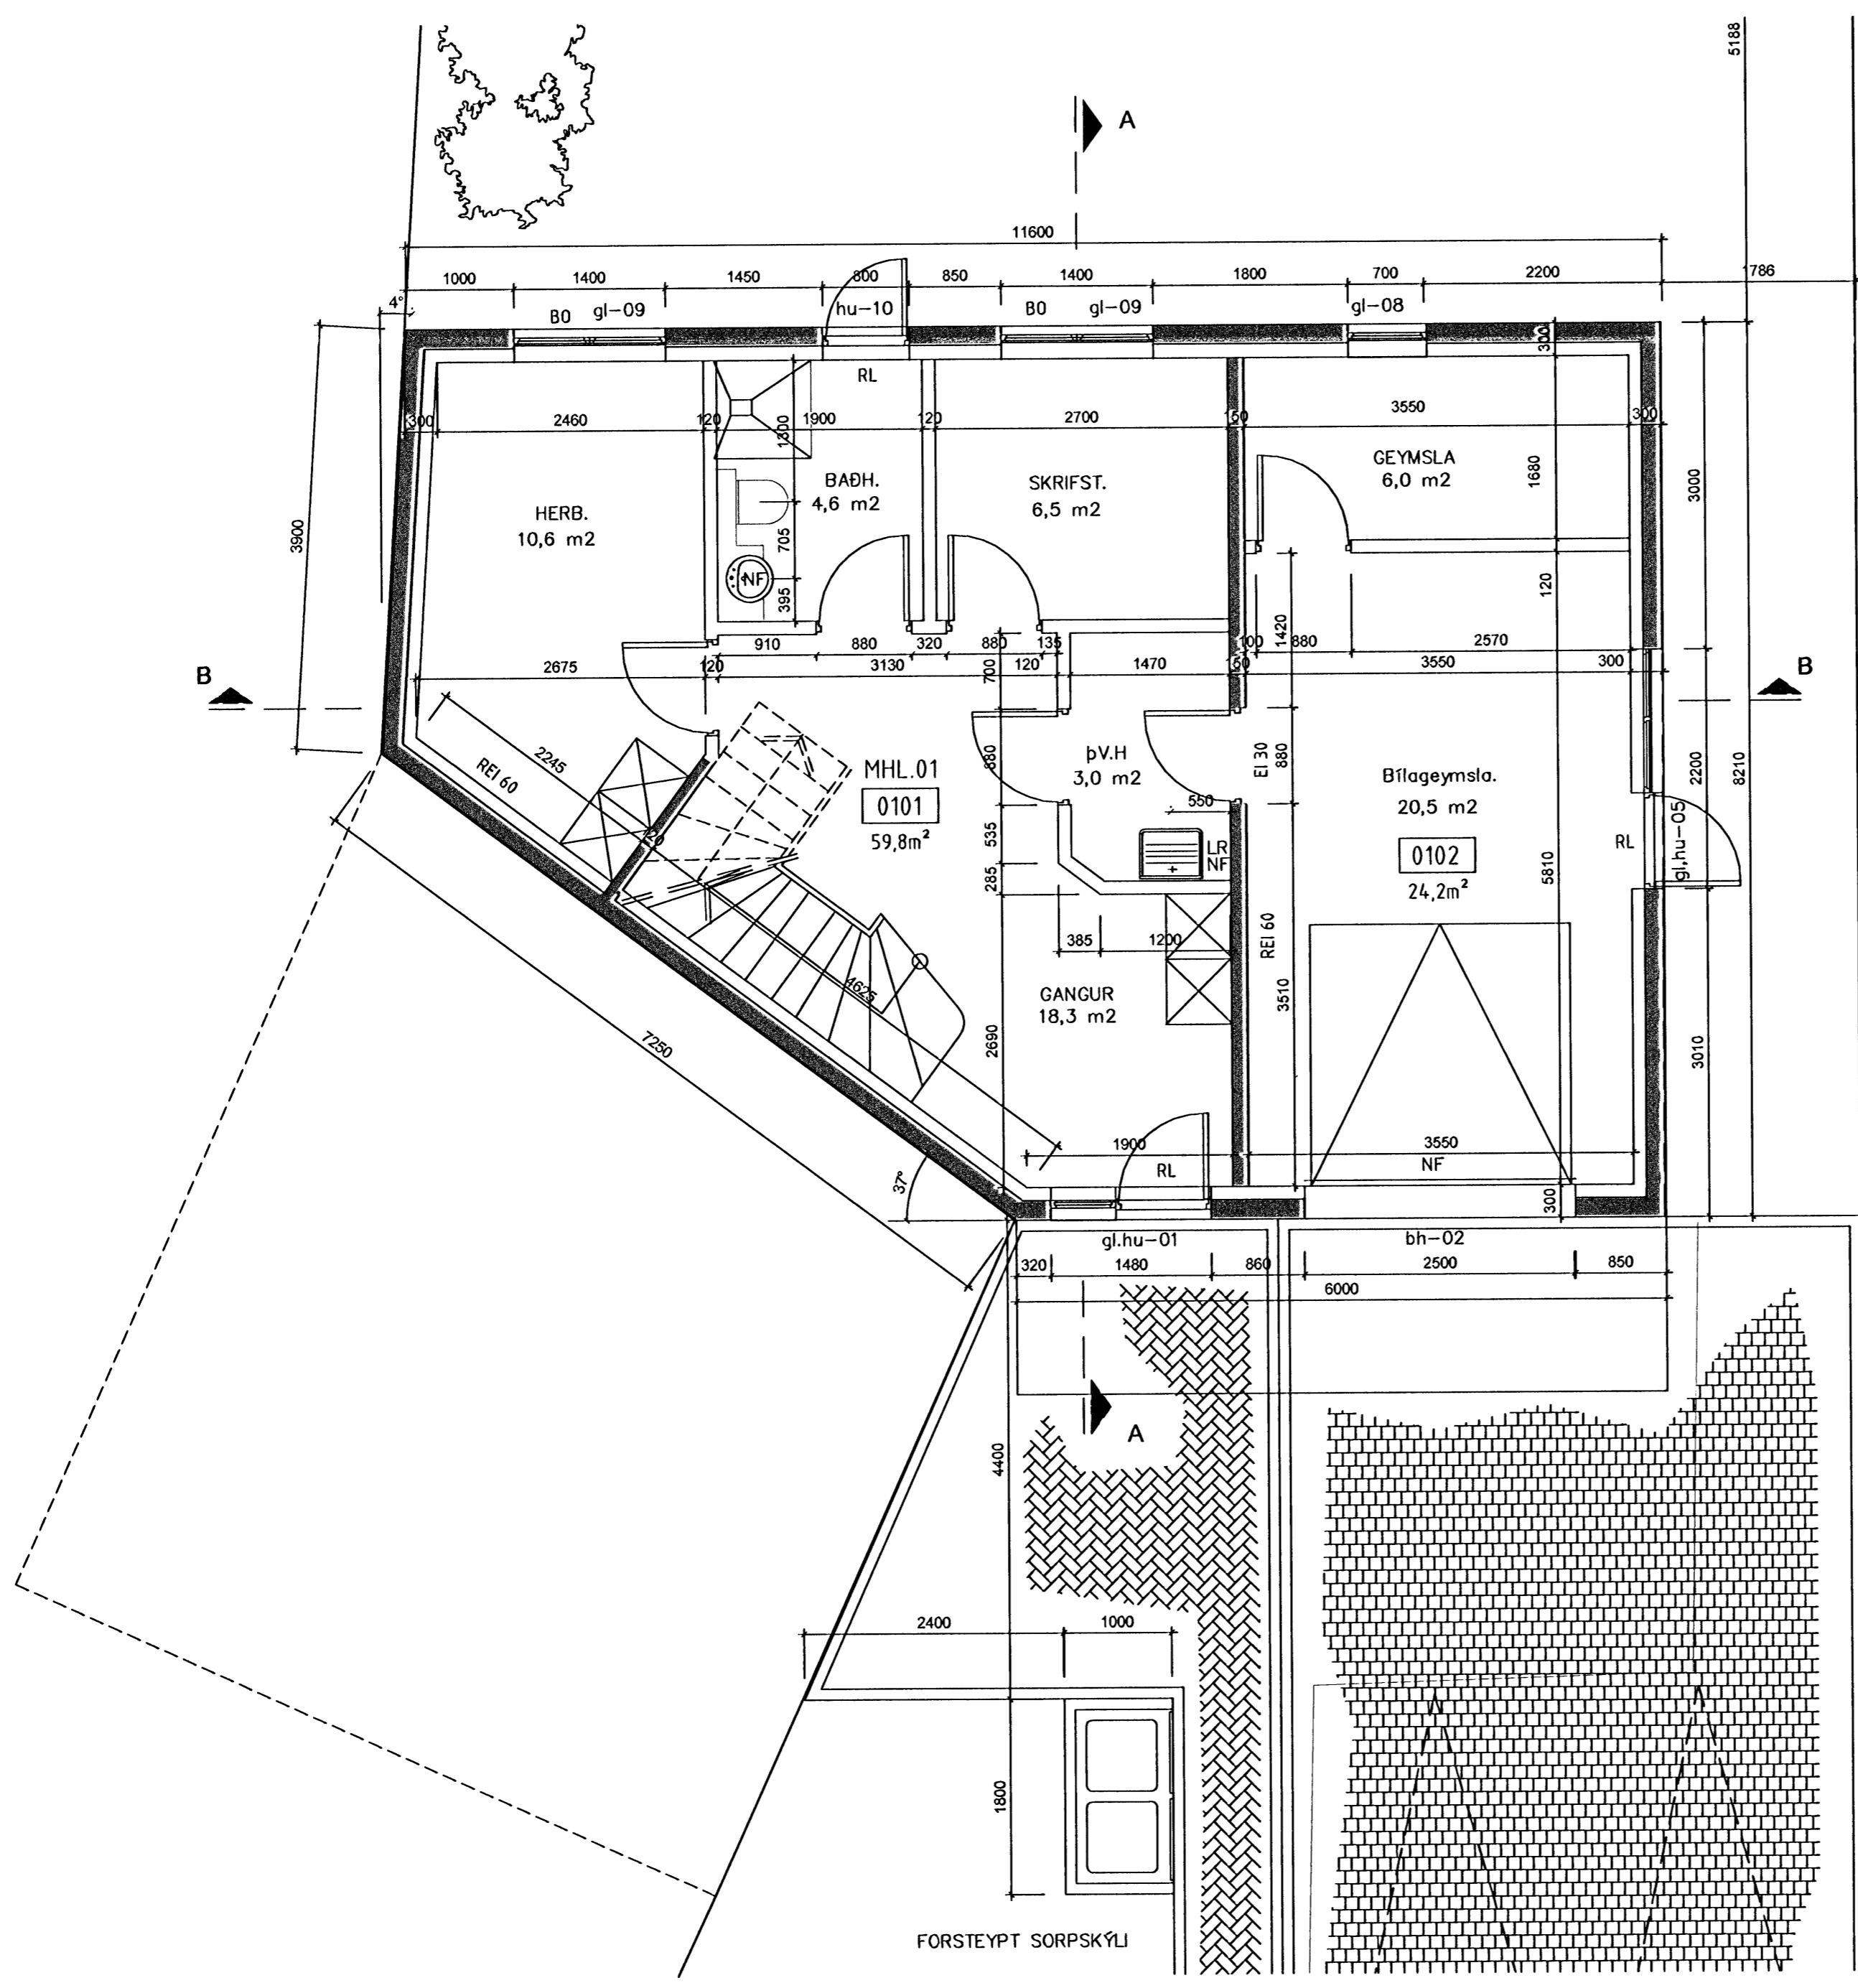


GRUNNMYND 1. HÆÐAR
1:50


BREYTINGAR		
NR.	DAGS.	BREYTING

K.J. HÖNNUN EHF 460902-2150
 TEL: 554-3232
 TEL: 899-3234
 E-MAIL: kjhonnun@visir.is

HÖNNUN - SKIPULAG - RÁÐGJÖF
 KJARTAN RAFNSSON FÍLÍÐSA 270365-3539
 JÓN M. HALLDÓRSSON BYGGINGAFR. 091162-3509


 VERK
 KIRKJUVEGUR 2
 HAFNARFIRÐI

TEIKNING
 GRUNNMYND 1. HÆÐ

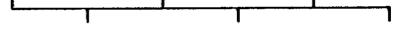KVARDI
 1:50


DAGS. 25.07.2008
 TEIKNAD AF KR, JMH
 TEIKNING NR. 13-01