


Hönnuður:
ARI, HAS
Yfirfarir:

Samþykkt: Davíð Sölvason *[Signature]* Kt: 100356-3339


Breytingar:

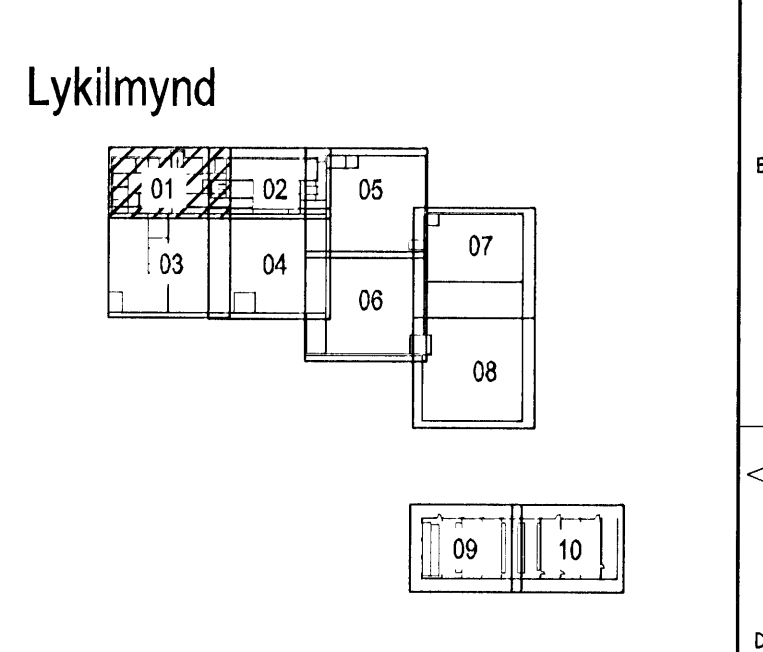

Aðalhönnuður: *[Signature]*

Héðinn
Gjáhella 4
221 Hafnarfjörður

Raflagnir í rennur, rafstiga og gólf
1. hæð
Mkv: 1:50

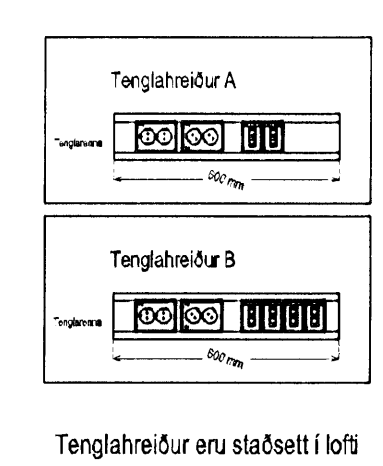

RTS
VERKFRÆDISTOFA

Grænásvegur 3
108 Reykjavík
Sími 520 9900
Fax 520 9901
www.rts.is

Atvika gæðvottun skv
BS EN ISO 9001:2000

FS 8874

32-2166-1-
03.04.2008

011701 A

