


Úr Gildi

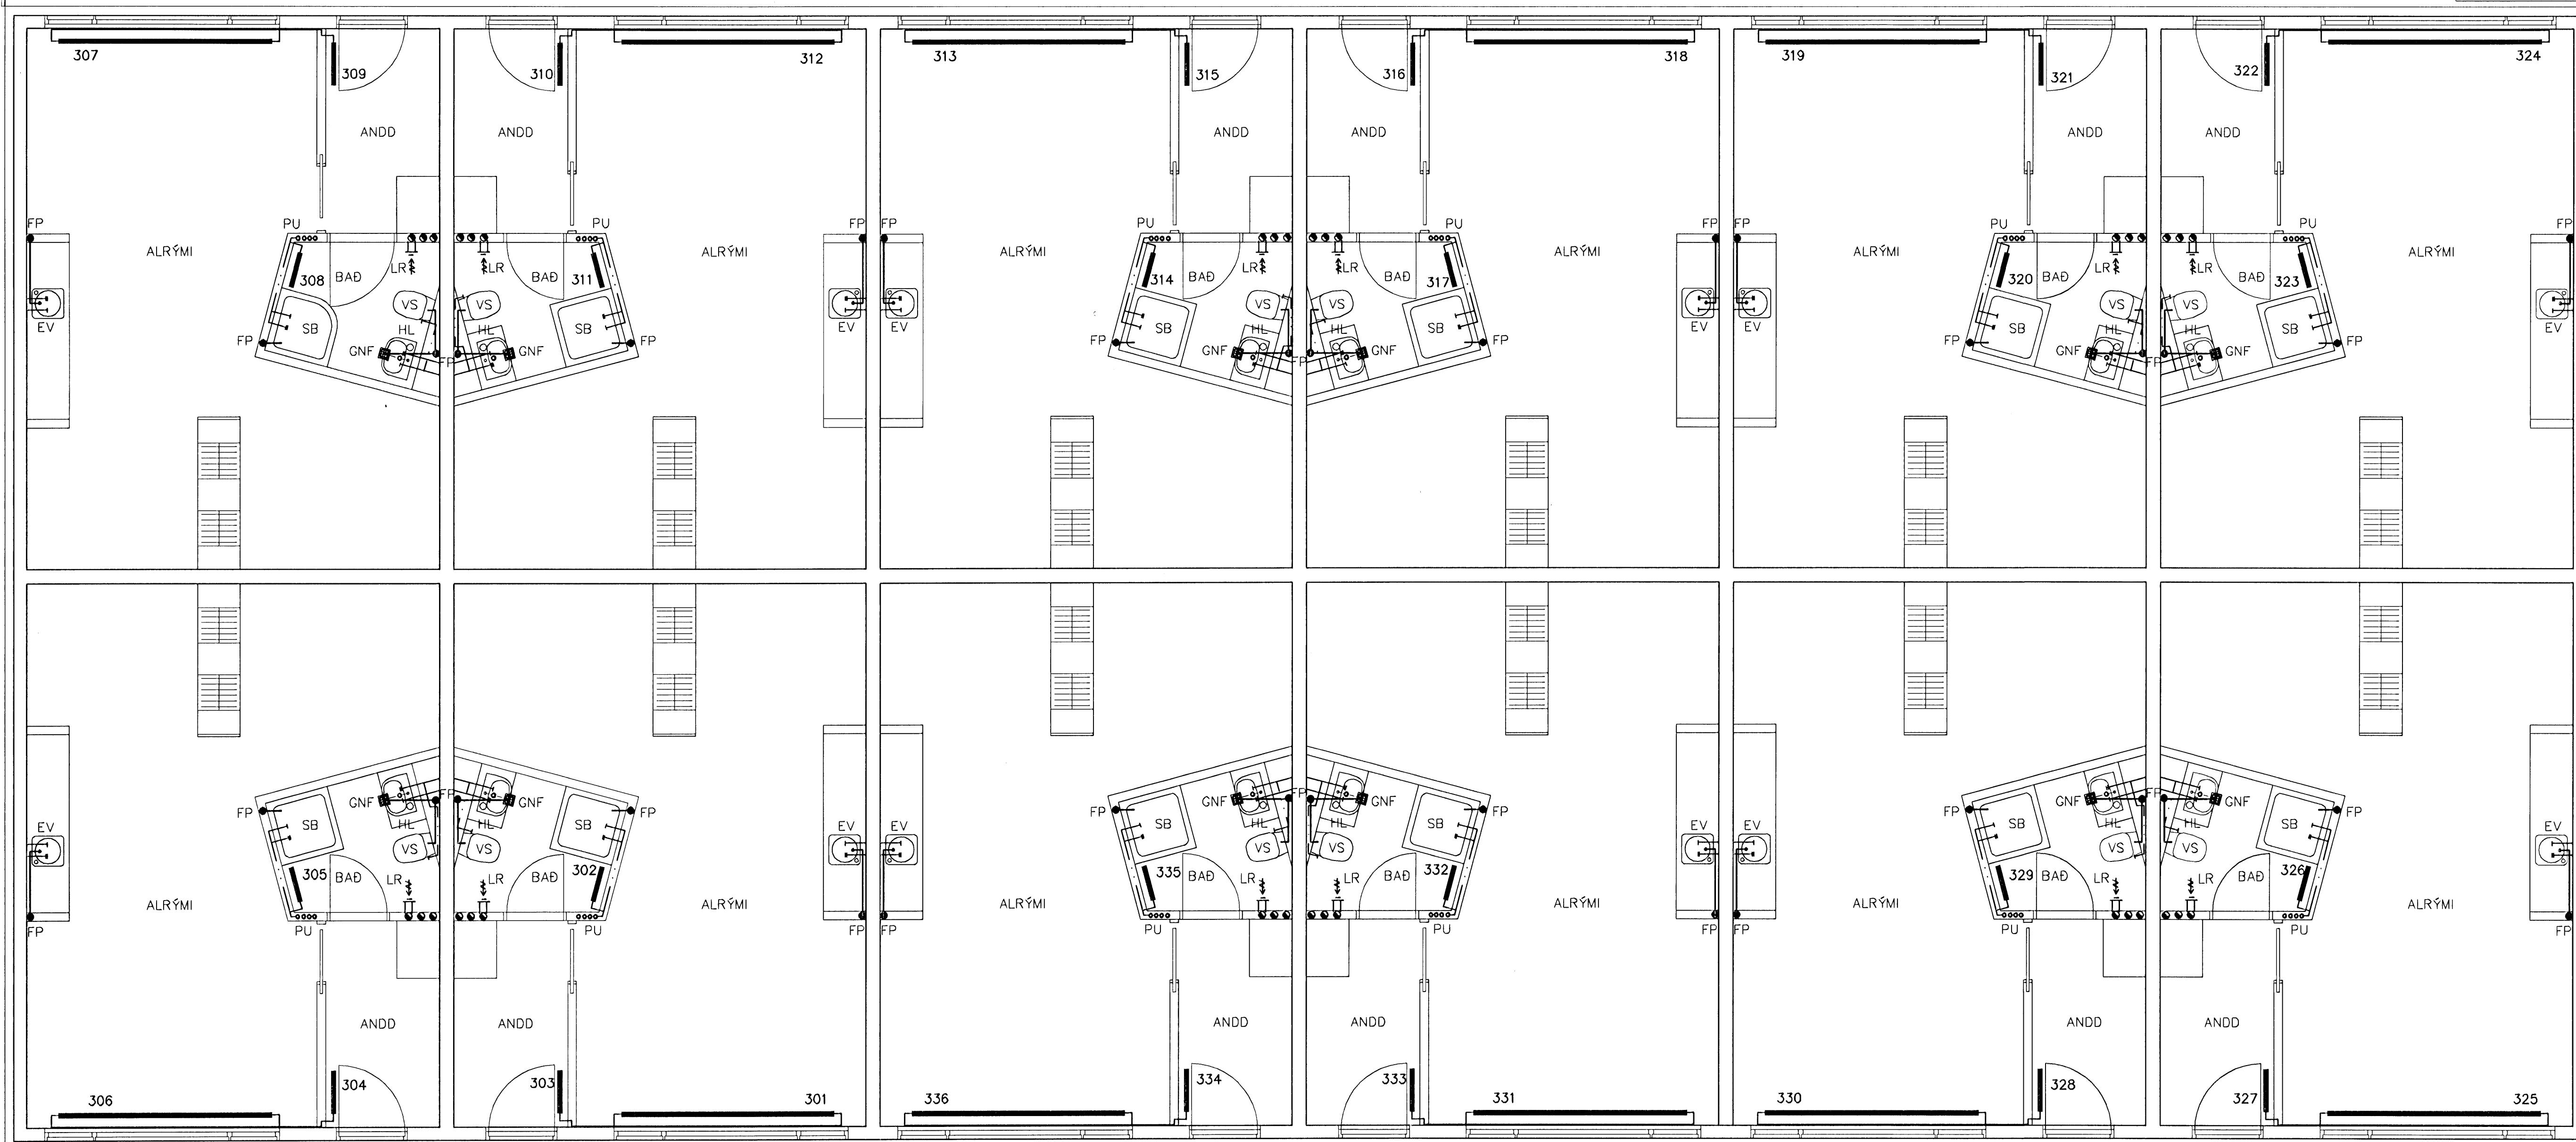

GRUNNMÝND 3 HÆÐAR 1:50

301	ALRÝMI	2.800	3000	400
302	BAD	410	500	600
303	ANDD	560	600	600
304	ANDD	560	600	600
305	BAD	410	500	600
306	ALRÝMI	3.000	3000	400
307	ALRÝMI	3.000	3000	400
308	BAD	410	500	600
309	ANDD	560	600	600
310	ANDD	560	600	600
311	BAD	410	500	600
312	ALRÝMI	2.800	3000	400
313	ALRÝMI	2.800	3000	400
314	BAD	410	500	600
315	ANDD	560	600	600
316	ANDD	560	600	600
317	BAD	410	500	600
318	ALRÝMI	2.800	3000	400
319	ALRÝMI	2.800	3000	400

320	BAD	410	500	600
321	ANDD	560	600	600
322	ANDD	560	600	600
323	BAD	410	500	600
324	ALRÝMI	2.800	3000	400
325	ALRÝMI	2.800	3000	400
326	BAD	410	500	600
327	ANDD	560	600	600
328	ANDD	560	600	600
329	BAD	410	500	600
330	ALRÝMI	2.800	3000	400
331	ALRÝMI	2.800	3000	400
332	BAD	410	500	600
333	ANDD	560	600	600
334	ANDD	560	600	600
335	BAD	410	500	600
336	ALRÝMI	2.800	3000	400
SAMTALS=		127.560		

Br. Dags. Eðli breytinga Sign

BJARKAVELLIR 1A  
 HAFNARFIRÐI

HITA-VATNS-FRÁRENNSLIS OG  
 LOFTRÆSTILAGNIR 3 HÆÐAR

MKV. 1:50 1:20  
 DAGS. MARS 2009

VERK NR. 2808

TEIKN. NR. 2-13

HANNAÐ SIG. ÞORLEIFSS. KT. 241148-3009

TEIKNAD G.H.

YFIRFARID

TEKNIÞJÓNUSTA SIGURDAR ÞORLEIFSSONAR ehf  
 STRANDGÖTU 11 220 HAFNARFIRÐI  
 Sími 555-4255 FAX 565-2875  
 E-mail ts@simnet.is  
 kt: 440693-2539

*h/g*