


Úr Gildi

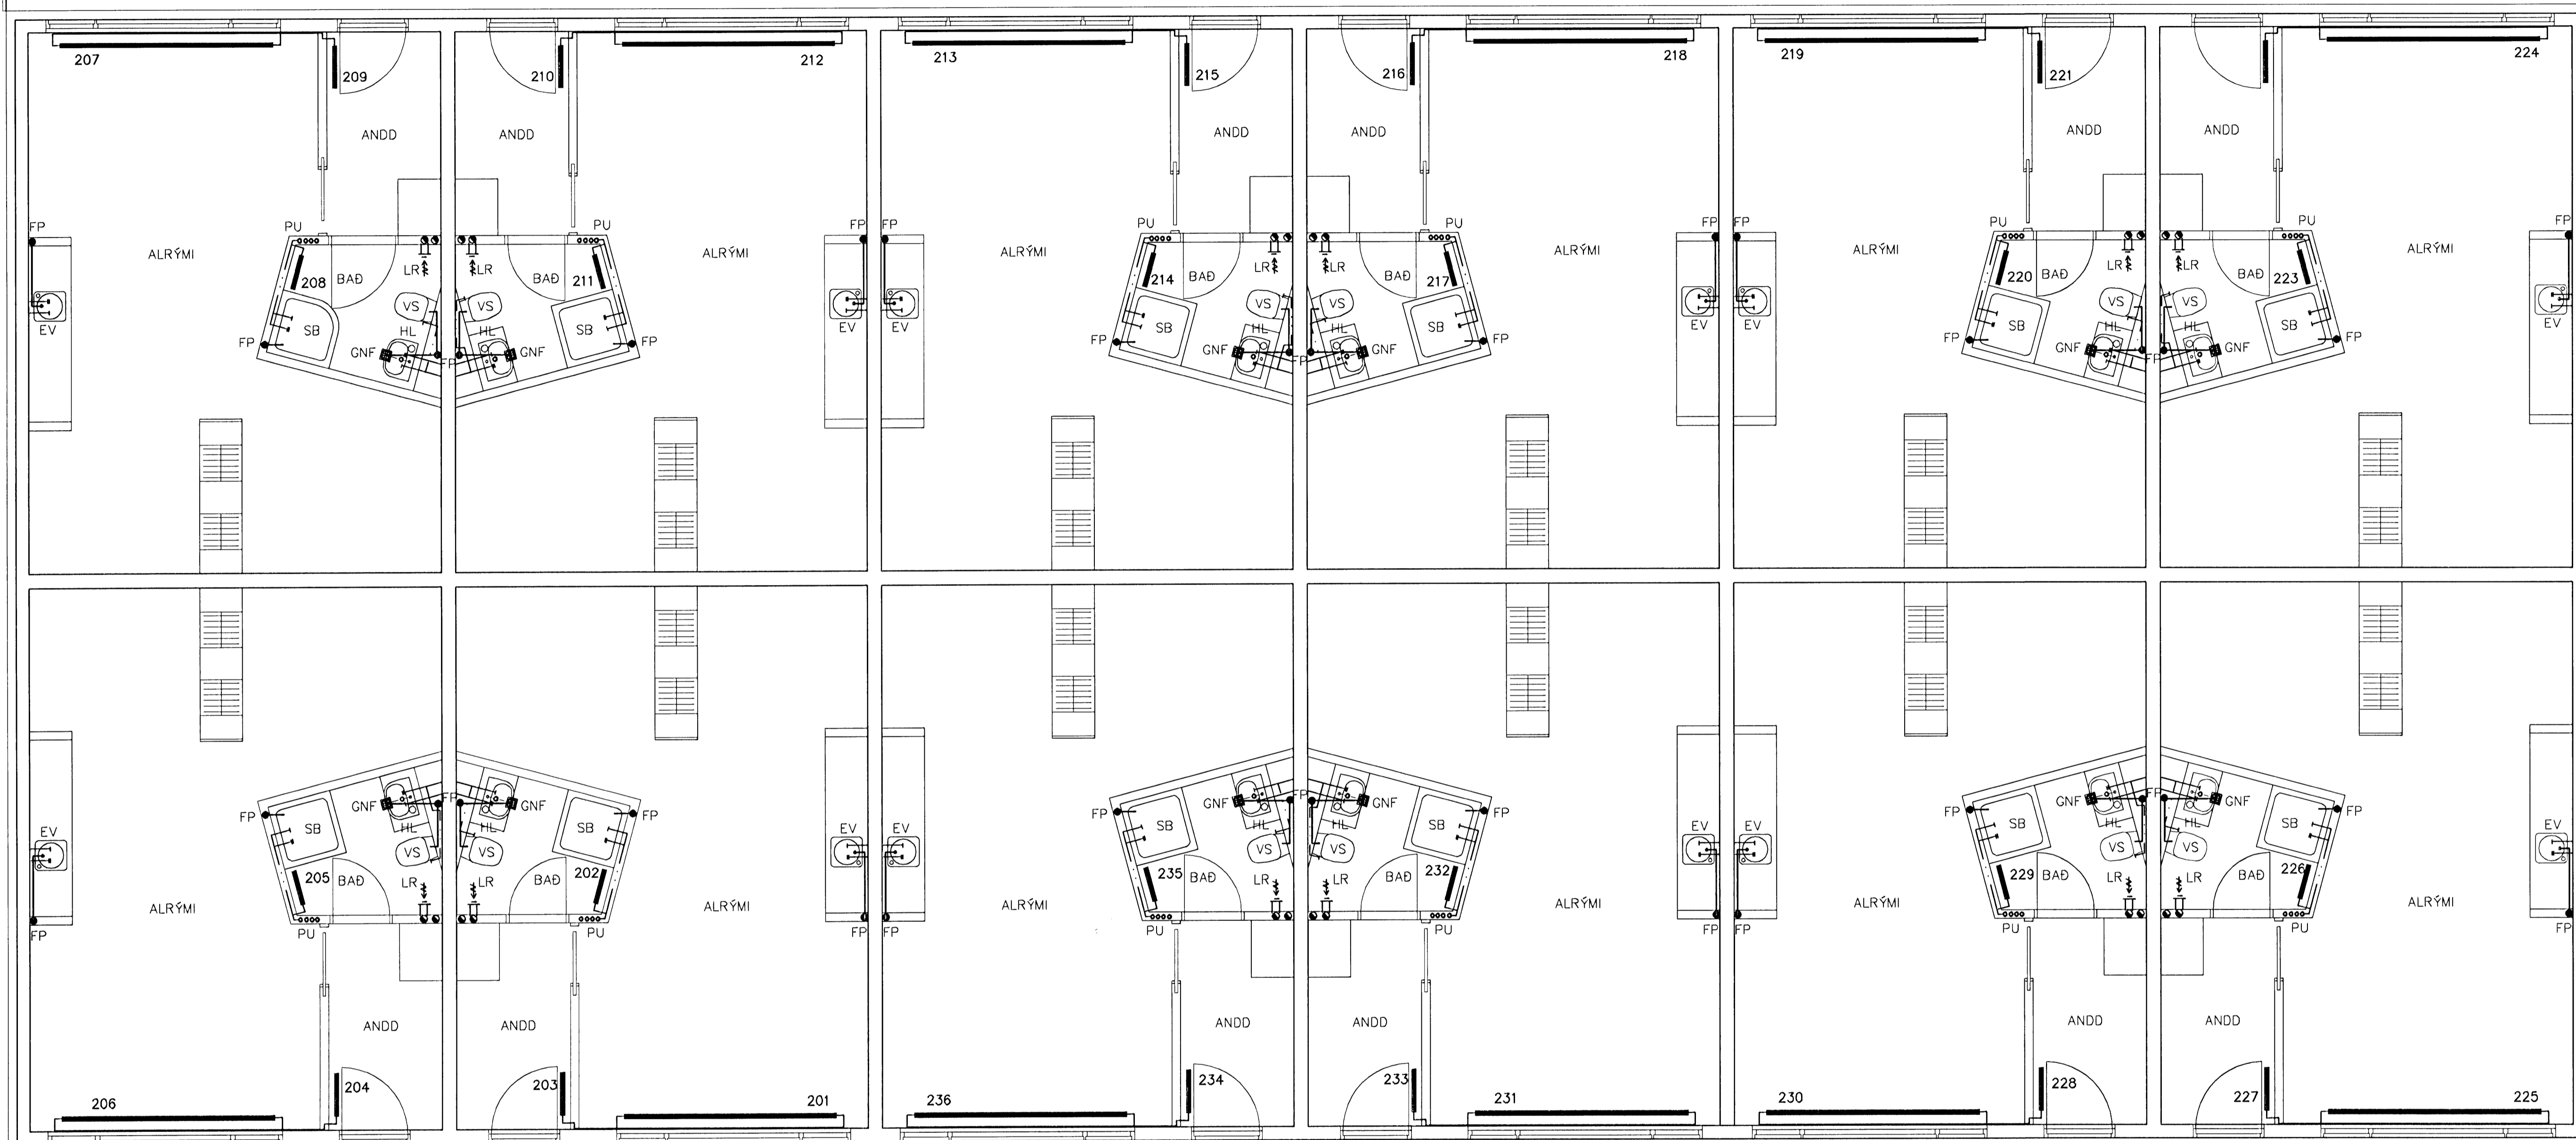

GRUNNMYND 2 HÆÐAR 1:50

201	ALRÝMI	2.410	3000	400
202	BAD	380	500	600
203	ANDD	510	600	600
204	ANDD	510	600	600
205	BAD	380	500	600
206	ALRÝMI	2.750	3000	400
207	ALRÝMI	2.750	3000	400
208	BAD	380	500	600
209	ANDD	510	600	600
210	ANDD	510	600	600
211	BAD	380	500	600
212	ALRÝMI	2.410	3000	400
213	ALRÝMI	2.410	3000	400
214	BAD	380	500	600
215	ANDD	510	600	600
216	ANDD	510	600	600
217	BAD	380	500	600
218	ALRÝMI	2.410	3000	400
219	ALRÝMI	2.410	3000	400

220	BAD	380	500	600
221	ANDD	510	600	600
222	ANDD	510	600	600
223	BAD	380	500	600
224	ALRÝMI	2.750	3000	400
225	ALRÝMI	2.750	3000	400
226	BAD	380	500	600
227	ANDD	510	600	600
228	ANDD	510	600	600
229	BAD	380	500	600
230	ALRÝMI	2.410	3000	400
231	ALRÝMI	2.410	3000	400
232	BAD	380	500	600
233	ANDD	510	600	600
234	ANDD	510	600	600
235	BAD	380	500	600
236	ALRÝMI	2.410	3000	400

Br. Dags. Eðli breytinga Sign

**BJARKAVELLIR 1A
HAFNARFIRÐI**

HITA-VATNS-FRÁRENNSLIS OG
LOFTRÆSTILAGNIR 2 HÆÐAR

MKV. 1:50 1:20
DAGS. MARS 2009

VERK NR. 2808

TEIKN. NR. 2-12

HANNAÐ SIG. ÞORLEIFSS. KT. 241148-3009

TEIKNAD G.H.

YFIRFARID

TÆKNIPJÓNUSTA SIGURDAR ÞORLEIFSSONAR ehf
STRANDGÖTU 11 220 HAFNARFIRÐI
SÍMI 555-4255 FAX 565-2875
E-mail ts@simnet.is
kt: 440693-2539

Þip.

