



Úr Gildi

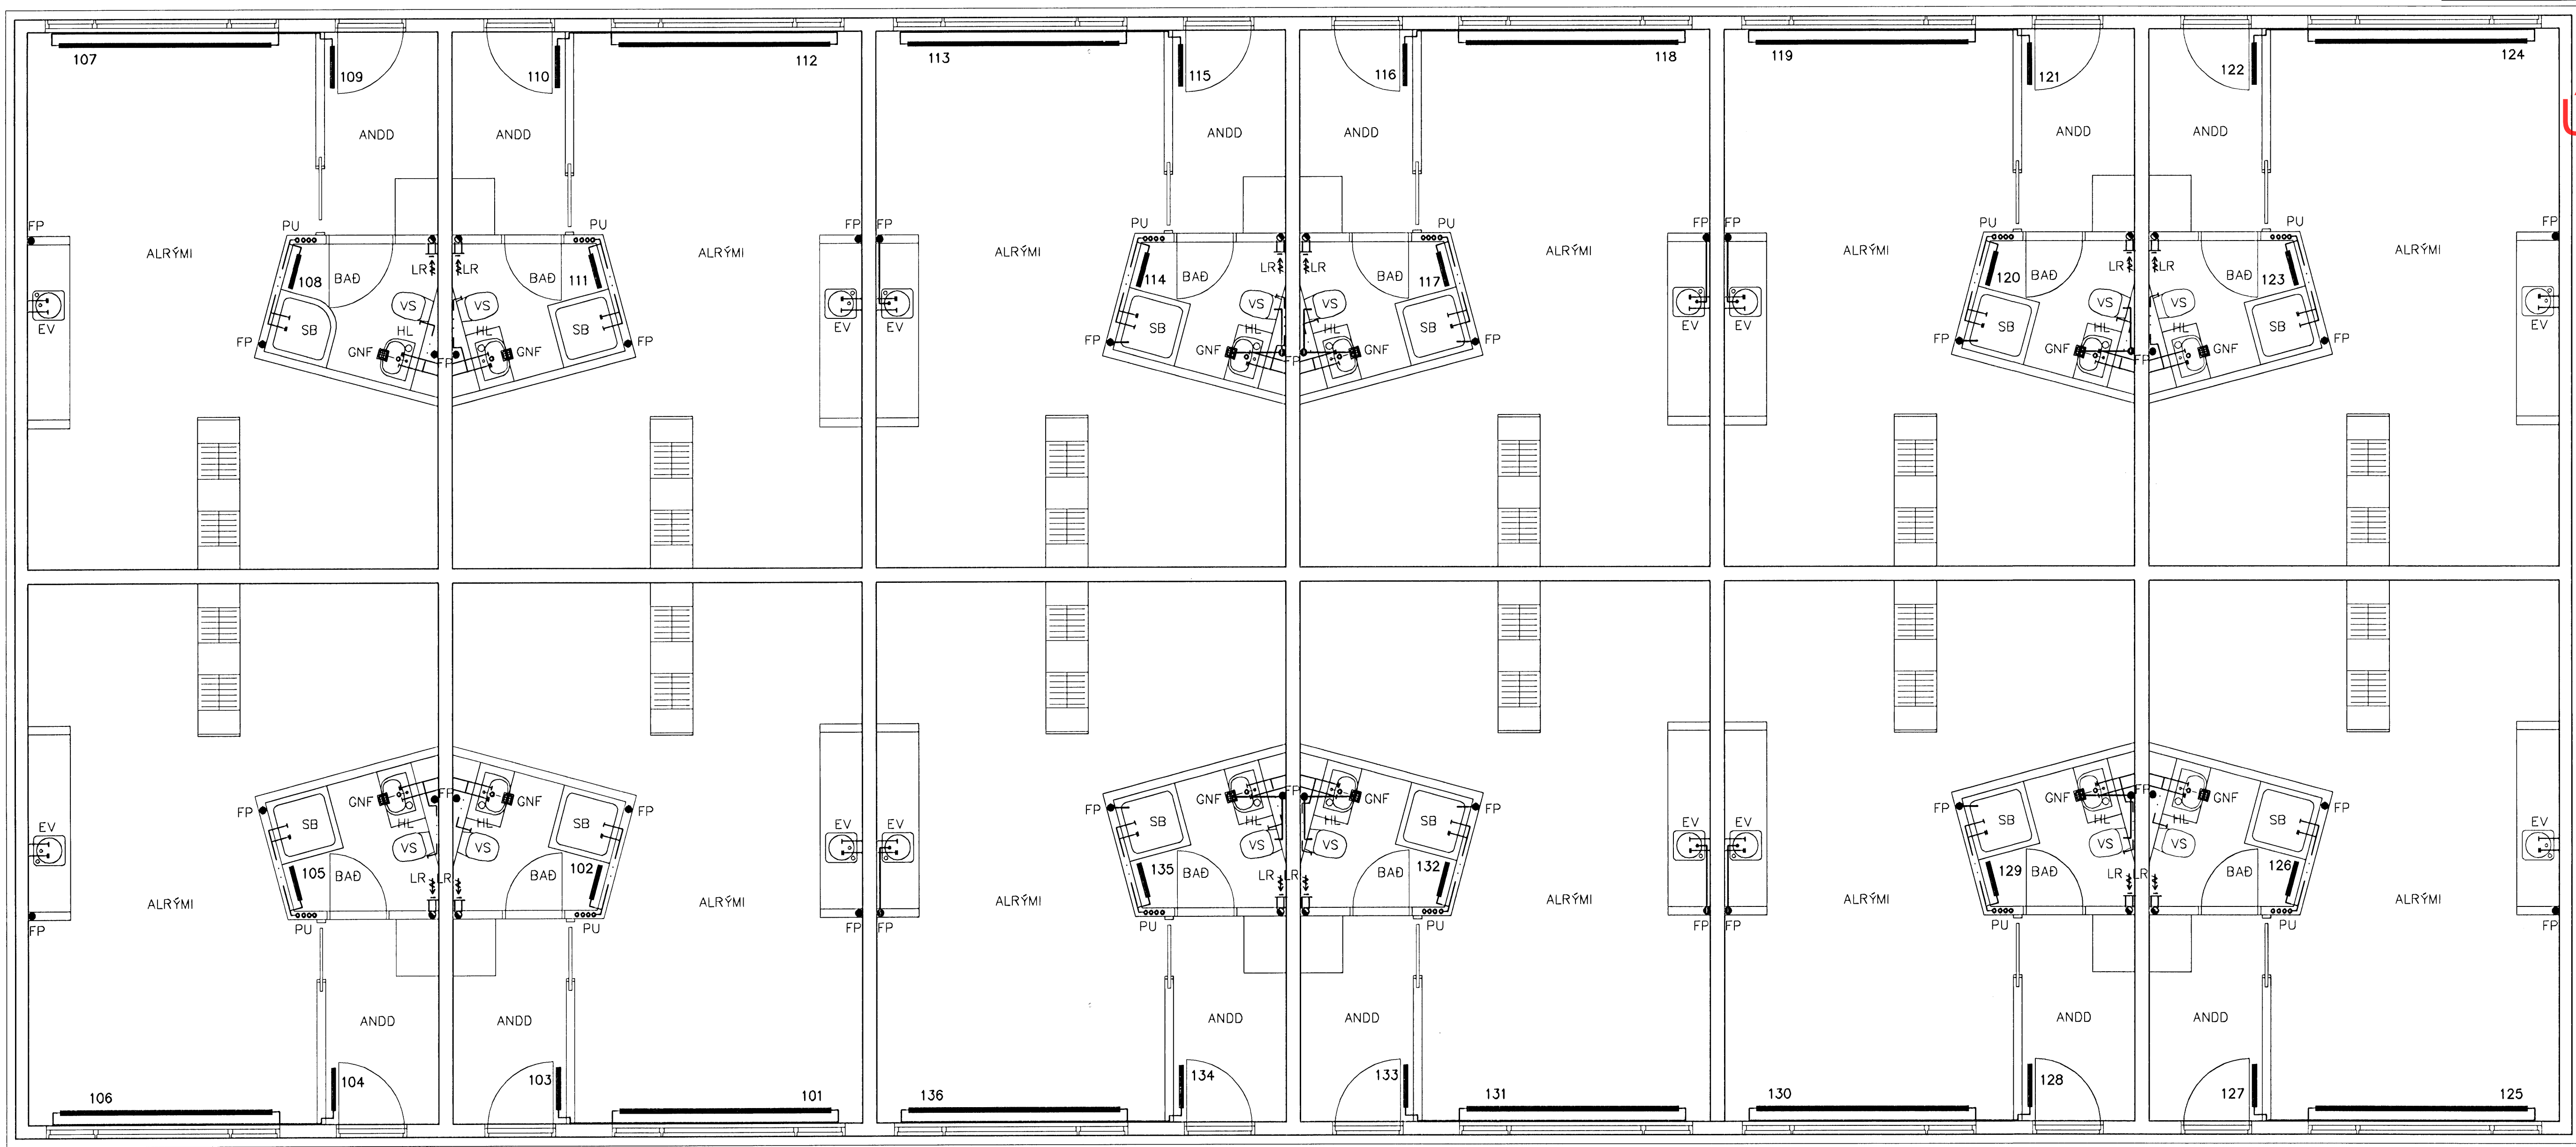

GRUNNMYND 1 HÆÐAR 1:50

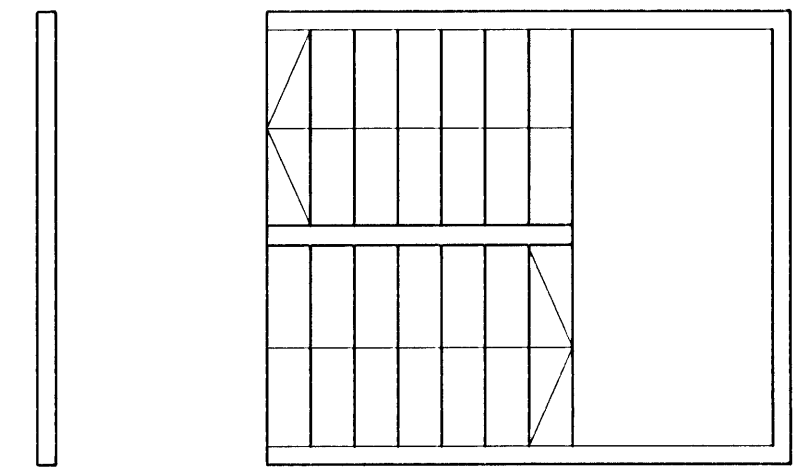

OFN NR.	STADUR	HITAÞORÞ	LENGD	MESTA HÉÐ
101	ALRÝMI	2,410	3000	400
102	BAD	380	500	600
103	ANDD	510	600	600
104	ANDD	510	600	600
105	BAD	380	500	600
106	ALRÝMI	2,750	3000	400
107	ALRÝMI	2,750	3000	400
108	BAD	380	500	600
109	ANDD	510	600	600
110	ANDD	510	600	600
111	BAD	380	500	600
112	ALRÝMI	2,410	3000	400
113	ALRÝMI	2,410	3000	400
114	BAD	380	500	600
115	ANDD	510	600	600
116	ANDD	510	600	600

117	BAD	380	500	600
118	ALRÝMI	2,410	3000	400
119	ALRÝMI	2,410	3000	400
120	BAD	380	500	600
121	ANDD	510	600	600
122	ANDD	510	600	600
123	BAD	380	500	600
124	ALRÝMI	2,750	3000	400
125	ALRÝMI	2,750	3000	400
126	BAD	380	500	600
127	ANDD	510	600	600
128	ANDD	510	600	600
129	BAD	380	500	600
130	ALRÝMI	2,410	3000	400
131	ALRÝMI	2,410	3000	400
132	BAD	380	500	600
133	ANDD	510	600	600
134	ANDD	510	600	600
135	BAD	380	500	600
136	ALRÝMI	2,410	3000	400

Br.	Dags.	Eðli breytinga	Sign

BJARKAVELLIR 1A
 HAFNARFIRÐI

HITA-VATNS-FRÁRENNSLIS OG
 LOFTRÆSTILAGNIR 1 HÆÐAR

MKV. 1:50 1:20
 DAGS. MARS 2009

VERK NR. 2808

TEIKN. NR. 2-11

HANNAÐ SIG. ÞORLEIFSS. KT. 241148-3009

TEIKNAD G.H.

YFIRFARID

TEKNIÞJÓNUSTA SIGURÐAR ÞORLEIFSSONAR ehf
 STRANDGÖTU 11 220 HAFNARFIRÐI
 Sími 555-4255 FAX 565-2875
 E-mail tsth@simnet.is
 kt: 440693-2539

Handwritten signature