



C-D Útveggur-Svalir
 201 Lóðrétt deili

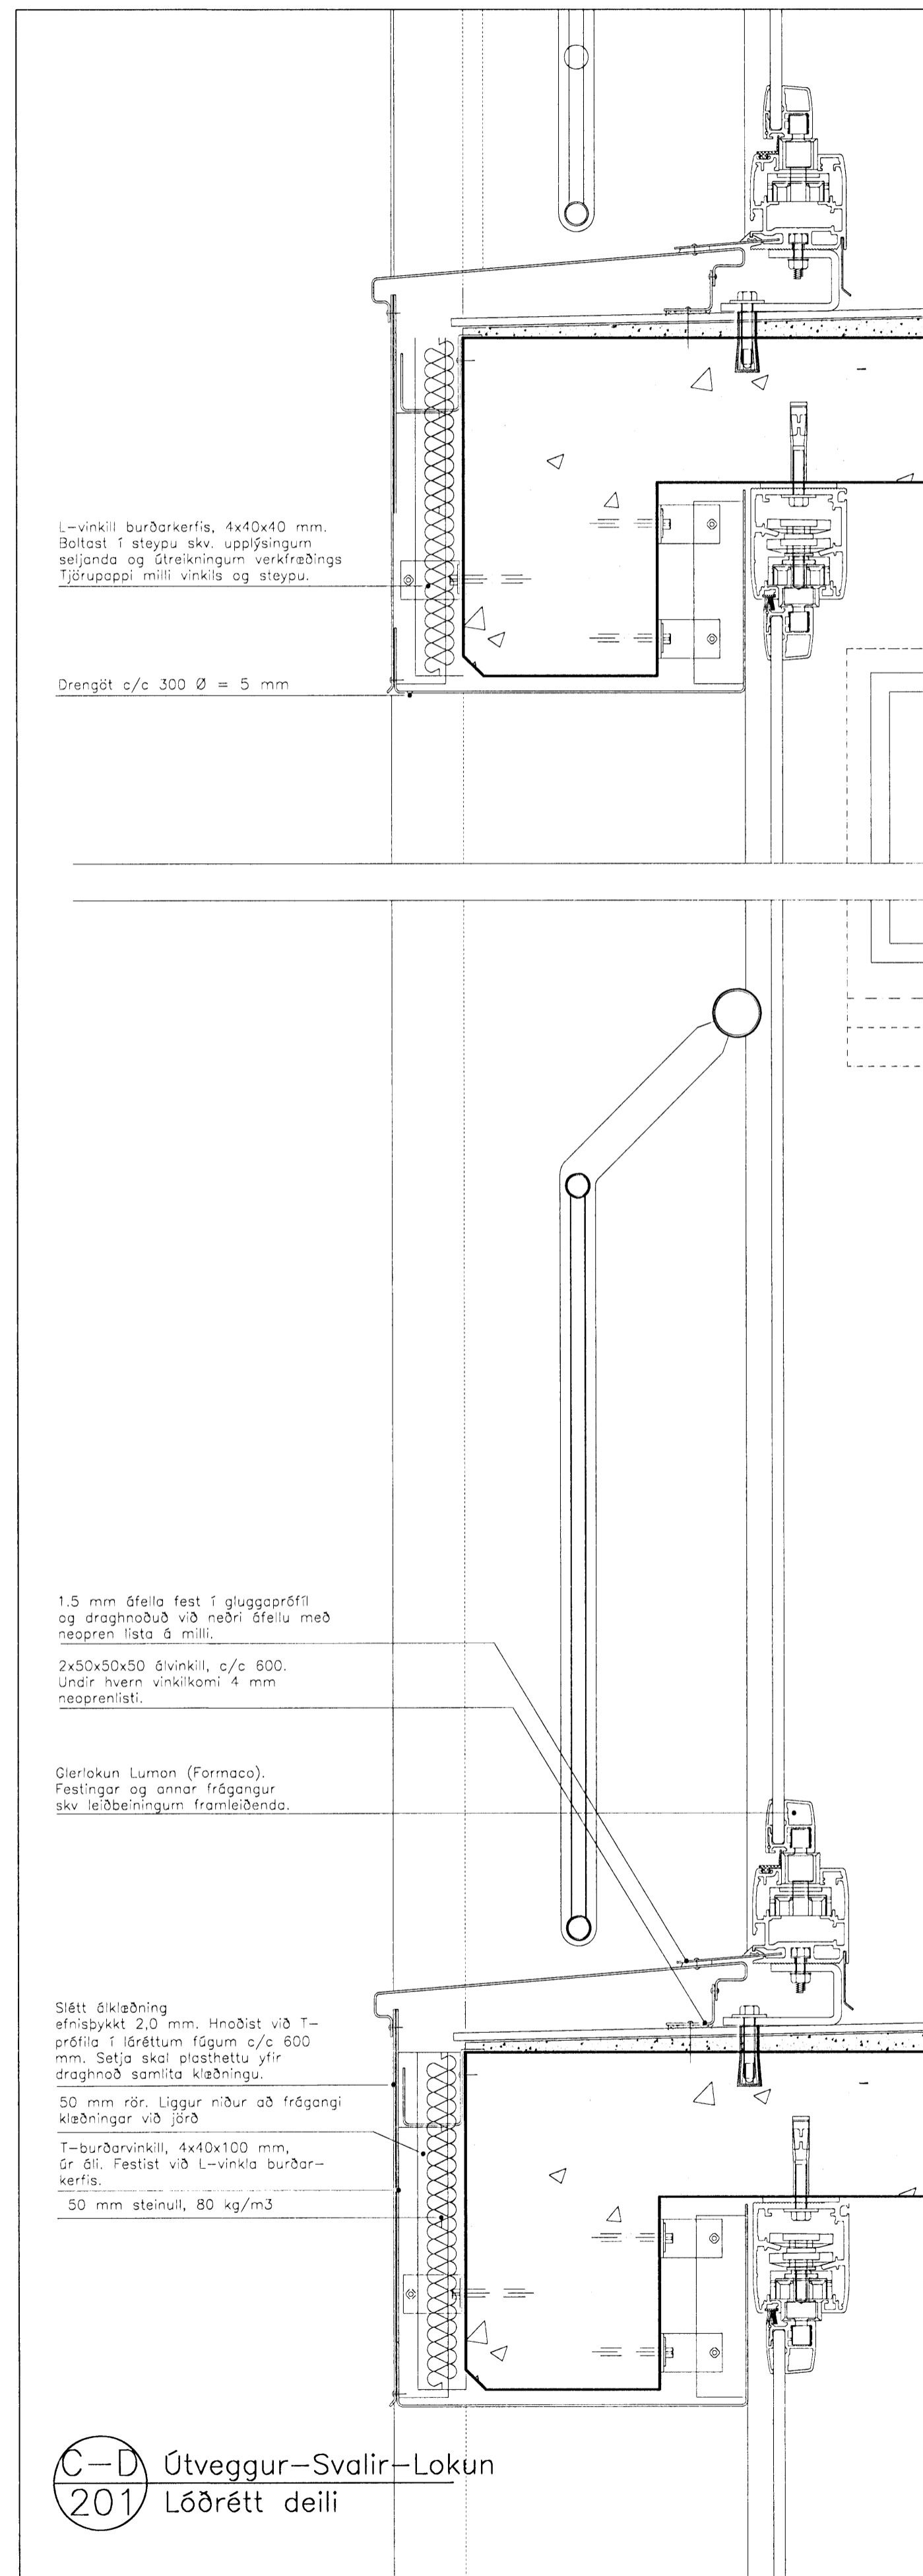

C-D Útveggur-Svalir-Lokun
 201 Lóðrétt deili

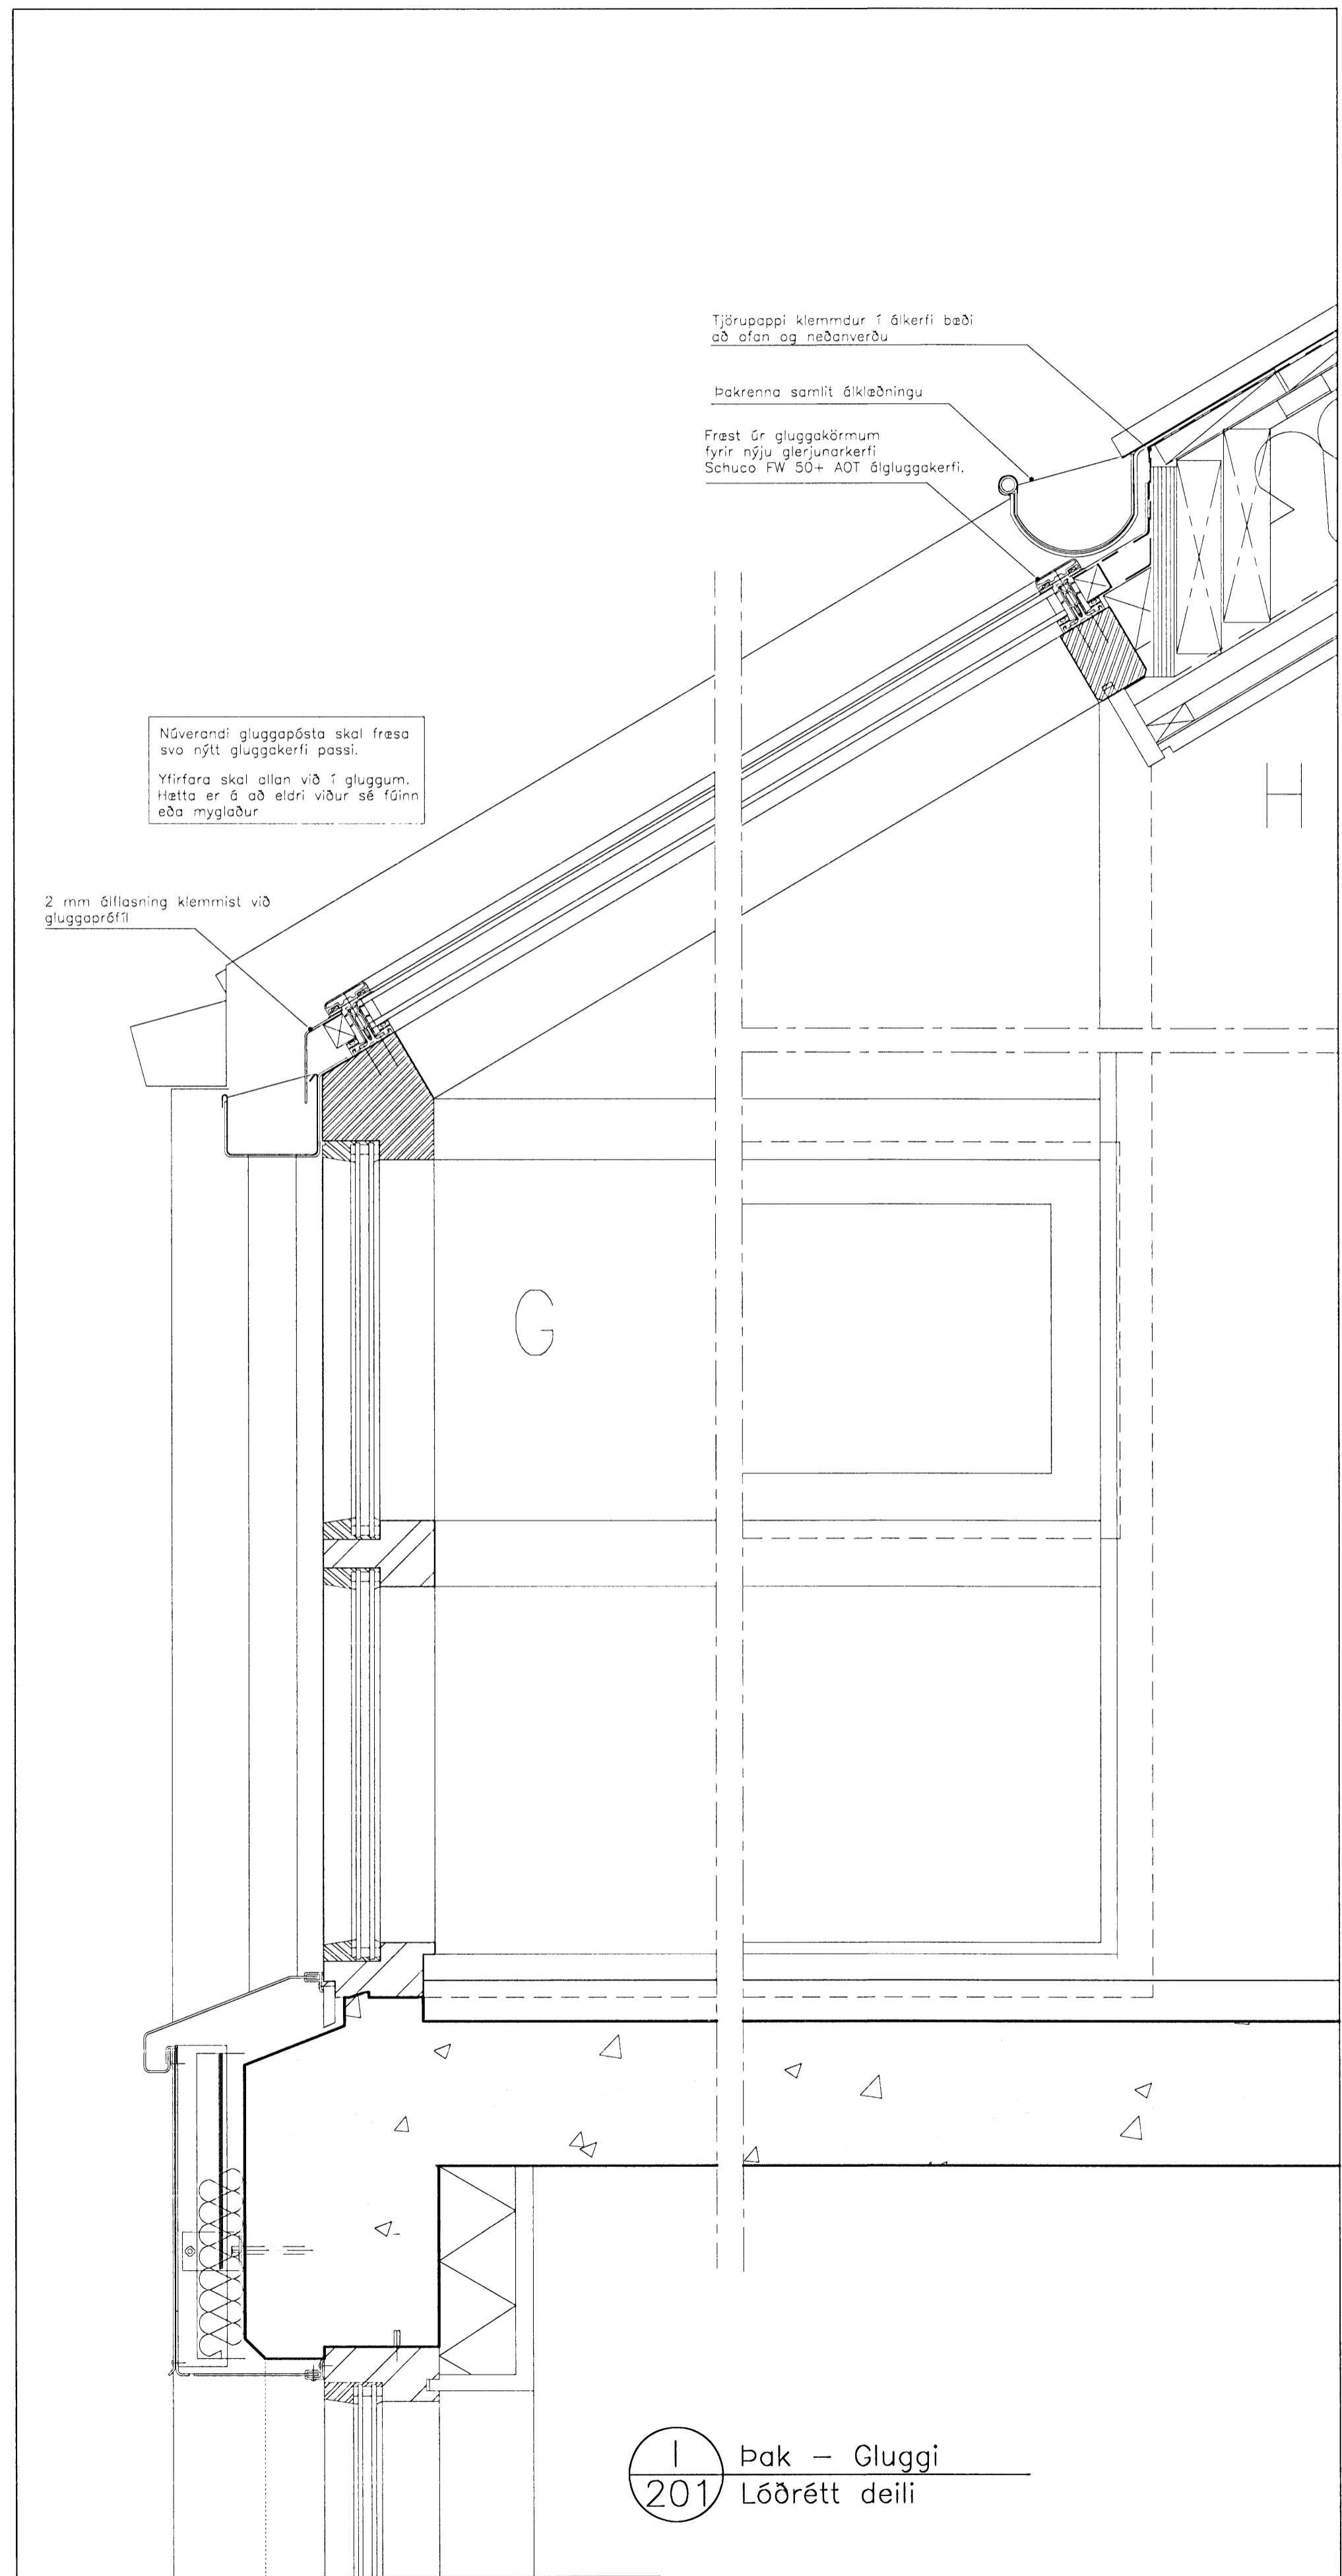

I Þak - Gluggi
 201 Lóðrétt deili

C:	
B:	
A:	
BREYTINGAR:	DAGS:

HJALLABRAUT 33 HAFNAFJÖRÐUR
 VERK: HJAL 0819
 KVARDI: 1:5
 DAGS: 14.08.2007
 DEILI: TEIKN: KSK
 LÓÐRÉTTI: SKRÁ: 0819-sérhlutar

ÚTI INNI
ARKITEKTAR
 ÞINGHÓLTSSTRÆTI 27 101 REYKJAVÍK
 Símar 552 7660 & 562 7660 Fax 552 7661
 netfang: utiinni@centrum.is
 veffang: www.utiinni.is/utiinni
 BALDUR Ó. SVAVARSSON ARKITEKTAR FAJ
 120357-5149
 JÓN ÞÓR ÞÓRVALDSSON ARKITEKTAR FAJ
 021256-7579