


M.A. 8/4 2009  
*Handwritten signature*

L1 = 1-2 Stk. 400 w í 8 m. staurum  
 L2 = 1 Stk. 250 w í 5 m. staurum

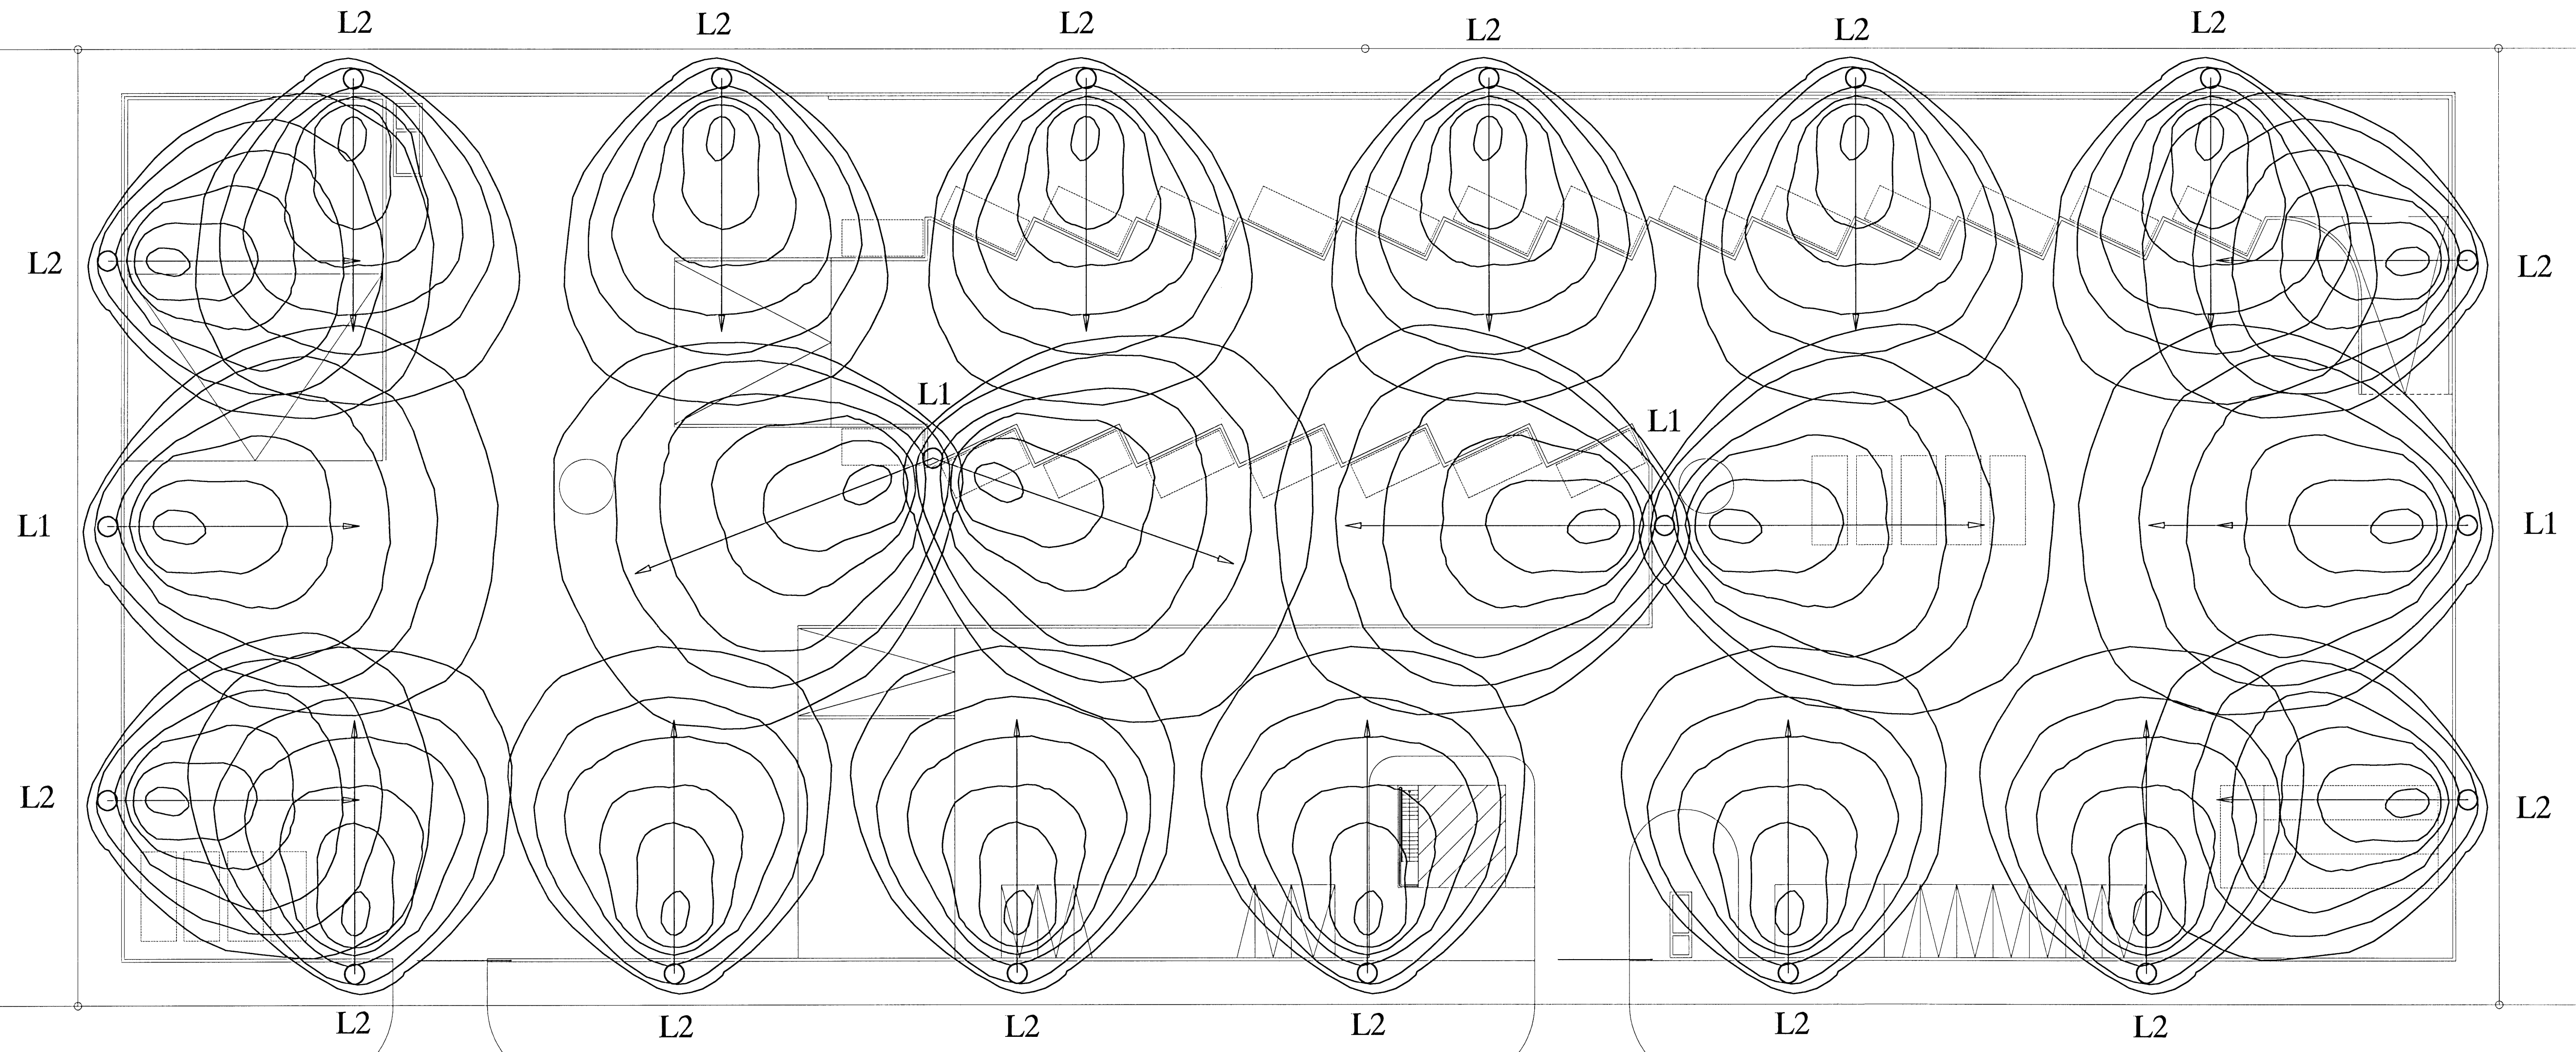

					BREIÐHELLA 8-10 HAFNARFIRÐI					SKV. 1:250	
					JAFNBIRTUKÚRFUR					TEIKN.NR. 2	
										SIDASTA TNR.	
										TNR. 2 AF 3	
										UTG. A	
A		08-09-23		VINNUTEIKNING		T.S.		T.S.		220146-2439	
UTG.		DAGS.		TEIKN.		HANNAÐ.		SAMDYKKT.		KENNITALA	

*Handwritten signature*

EDMUND DEILLEIRSEN  
 TRAUSTRYGGINGARMAÐUR

*Handwritten signature*

RAFMAGNVERKFRÆÐISTOFA  
 RAFMAGNTEIKNAR  
 SÍMÍ 5687388  
 SÍMÍ 5687390

**TERA** S/F