



FLETTUVELLIR 08, HF.

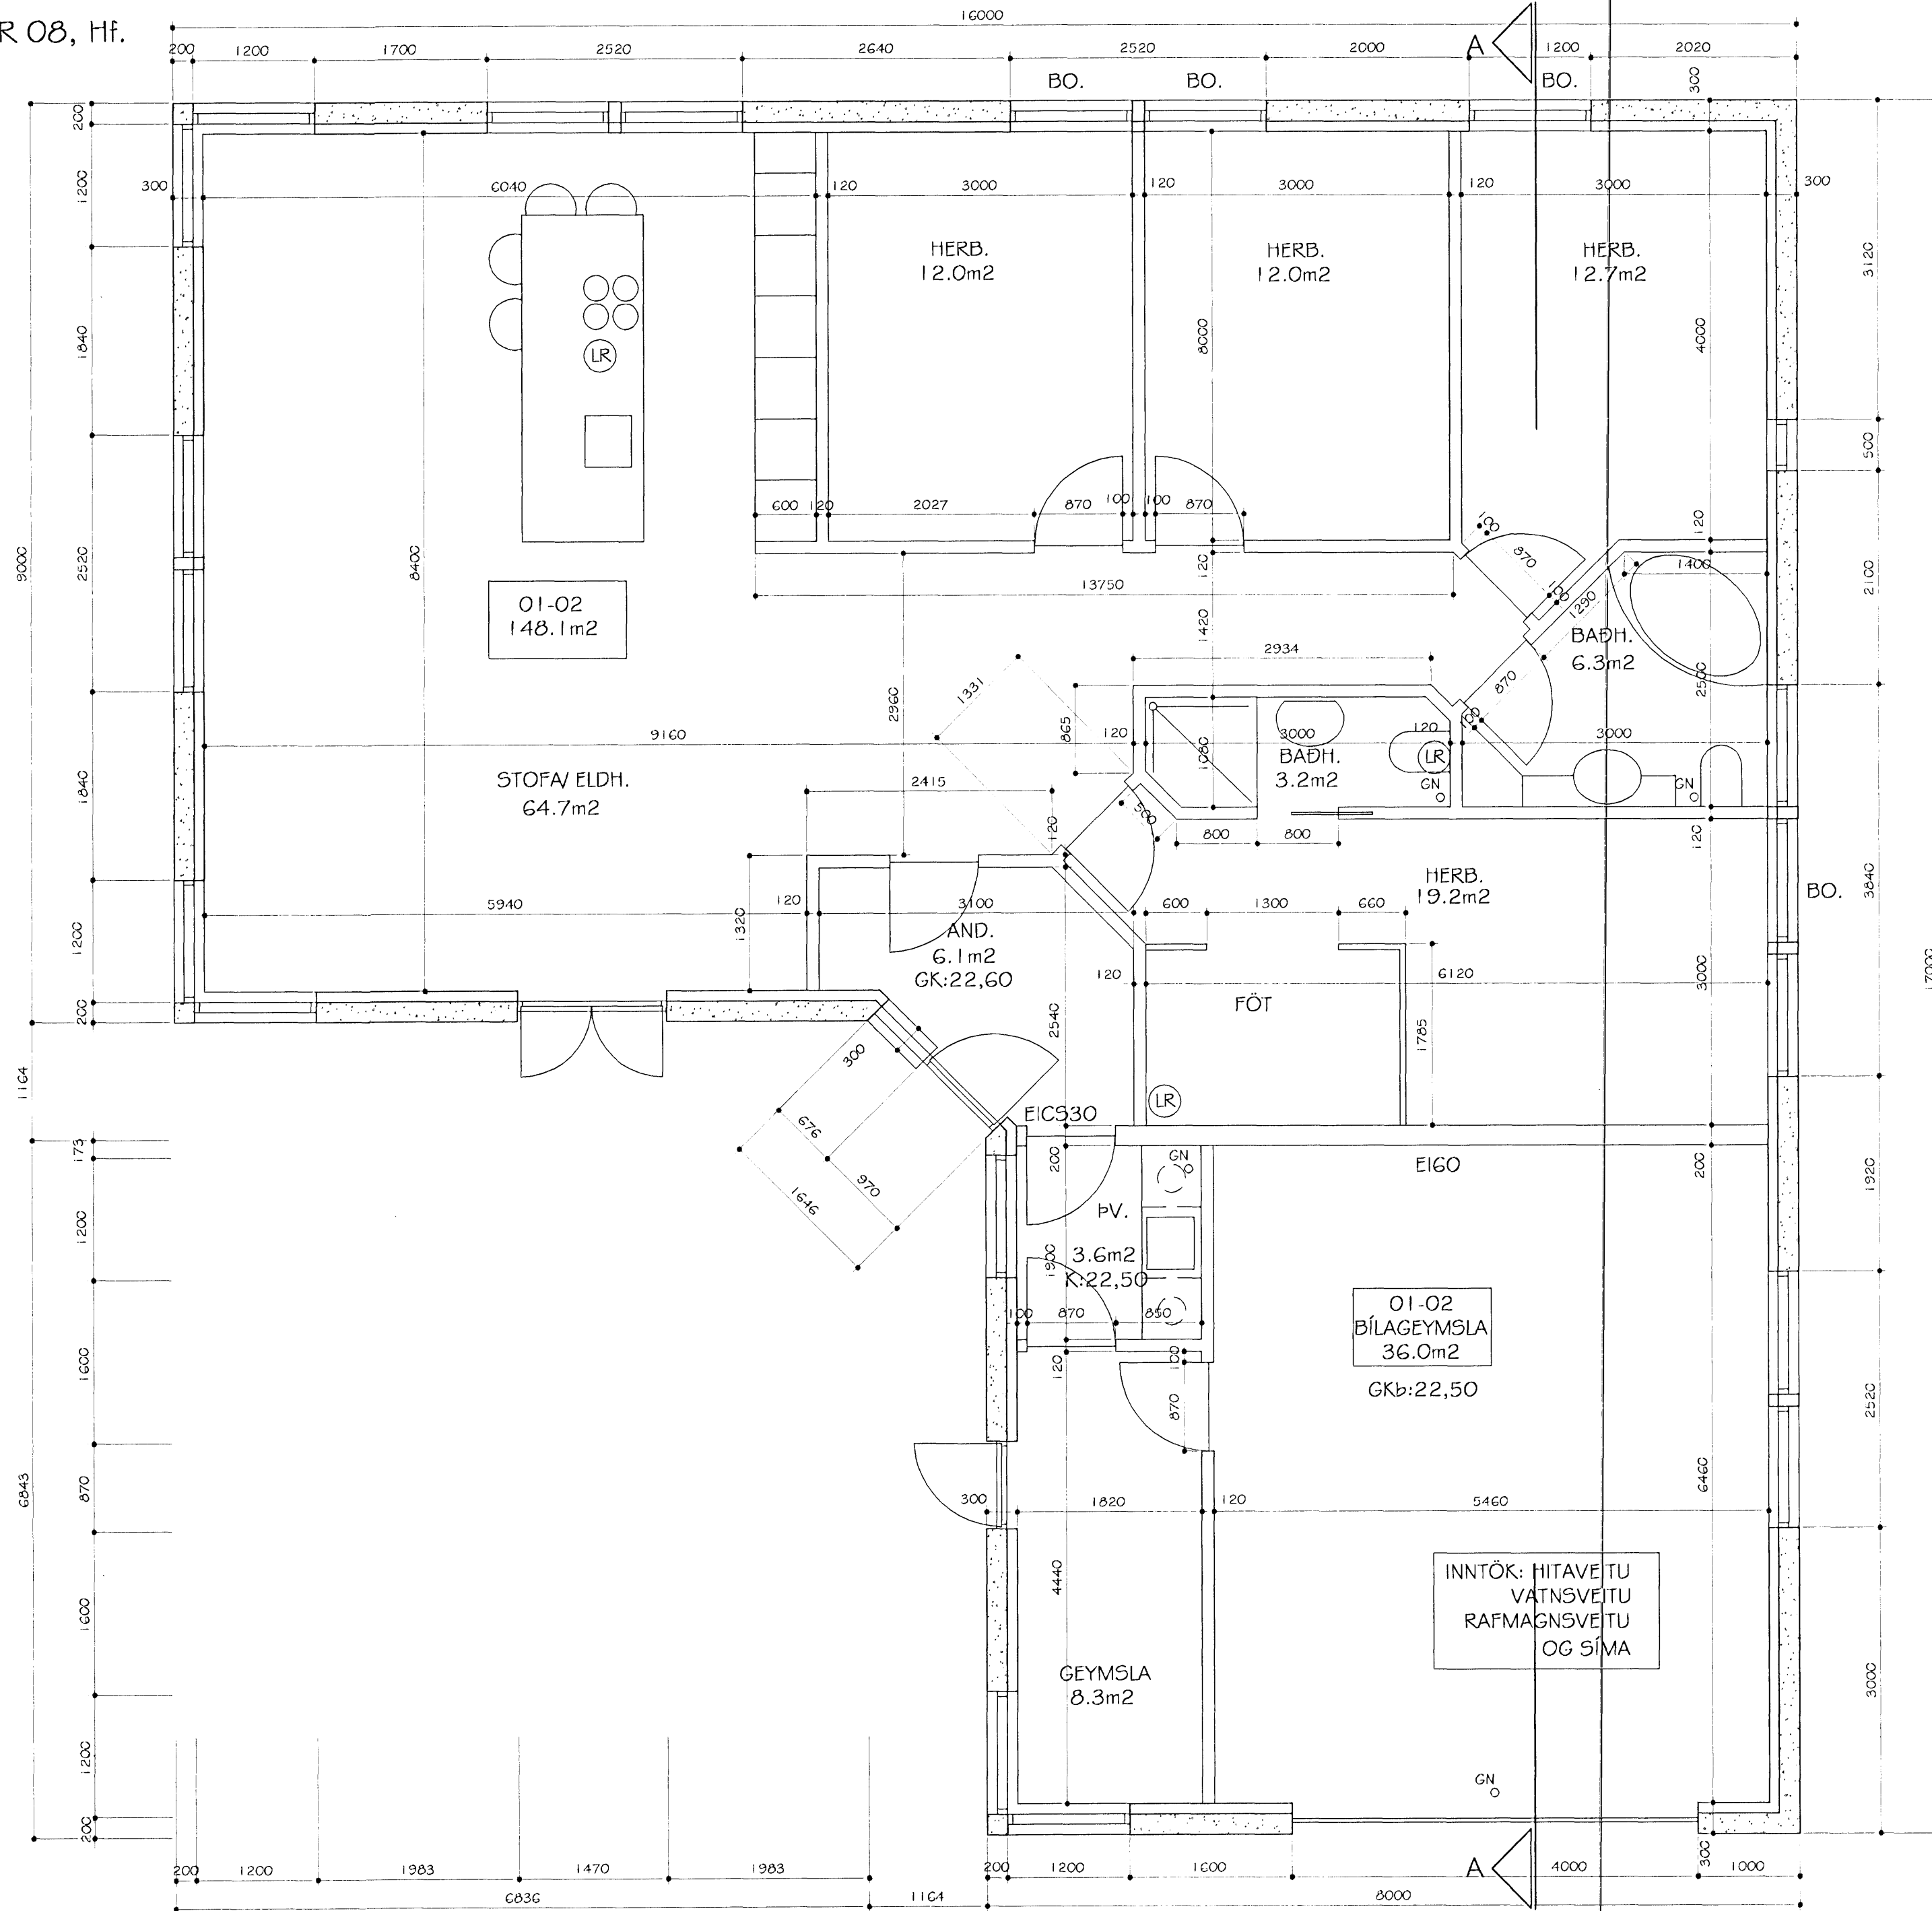

GRUNNMYND I.H.

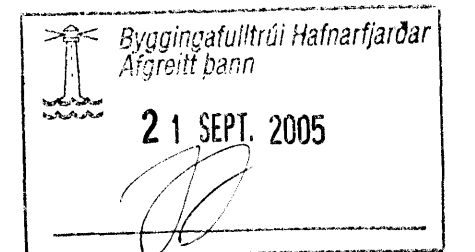

HEITI: EINBÝLISHÚS VIÐ FLETTUVELLI 8, HAFNARFJ.

HEITI: GRUNNMYND I HÆÐ.

HANNAÐ: HÓMEIRA GHARAVI FORGEIR FORGEIRSSON

DAGS: 16.09.05 MKV: 1:50 FEIKN.NR.: VI. VERKEFNI.NR.: 0508209

SAMPYKKT: KENNITALA: 240657-5469

BYGGINGAR OG SKIPLAGSHÖNNUN ehf. kt:501000-2050 vsk:77344  
 SUÐURLANDSBRÁUT 10, 108 RVK. S:588-8890 arkitektar@internet.is