




LOFTUNARRÖR 32 MM TVÖ Í SPERRUBILI
FLUGNANET SODIÐ Á ENDA

- BÁRUJÁRNSKLÆÐNING
- TJÖRUPAPPI
- BORÐAKLÆÐNING 25 MM
- LOFTBIL 25 MM
- SPERRA 220 MM
- EINANGRUN 200 MM, STEINULL
- RAKAPÉTTIDÚKUR (POLPLAST)
- AFRÉTTI- RAFMAGNSGRIND
- 13 MM GIFSPLATA (KLÆÐNING Í FL.1)


 27 SEPT 2005

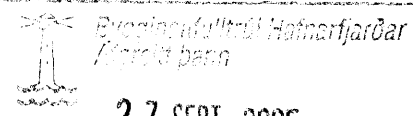

 FLÓKAGATA 7, HAFNARFIRÐI BL04