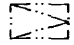



 


 
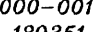
 


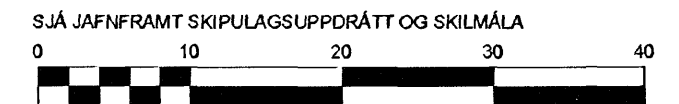
HNITASKRÁ:

NR. AUSTUR NORDUR
 124 354880,099 398599,156
 125 354922,279 398621,643
 126 354924,488 398622,821
 127 354962,256 398642,956

131 354905,479 398556,996
 132 354943,164 398577,087
 133 354945,373 398578,265
 134 354983,141 398598,400

SKÝRINGAR:

-  INNKEYRSLA Í BÍLAKJALLARA
-  KVÖÐ UM BÍLASTÆDI
FJÖLDI STÆDA SAMKVÆMT SKILMÁLUM OG REGLUG.
-  BINDANDI MÖRK BYGGINGAREITS
-  HÁMARKS BYGGINGARREITUR
-  BYGGINGARREITUR BÍLAGEYMSLU
-  (12) NÚMER LÓÐAR
-  E,F,R.. HÚSAGERÐ, SJÁ SKILMÁLA
-  (25.215.1) NÚMER ADLIGGJANDI LÓÐABLADA, STAÐGREINIR
-  1000-0010 ÞJÓÐSKRÁRNÚMER
-  180351 LANDNÚMER



Kvarði 1 : 500

DEILISKIPULAG SAMÞYKKT Í SKIPULAGS- OG BYGGINGARRÁÐI
 01.02.2005 OG Í BÆJARSTJÓRN 08.02.2005

MÆLIBLAÐ 24.224.6

TEIKNING NR. 413.045

SKIPALÓN 21 OG 23



HAFNARFJARÐARBÆR
 UMHVERFIS- OG TÆKNISVIÐ

LÓÐ ODR VIÐ HVALEYRARBRAUT

VSB

VERKFRÆDISTOFA



BÆJARHRAUNI 20 220 HAFNARFJÖRÐUR
 SÍMI 58 58 600 FAX 58 58 610
 Netfang: vsb@vsb.is, kt:710796-2899

Dags.: 22.12.2005

Gert af: HKB/SV

Yfirfarið: SV

