
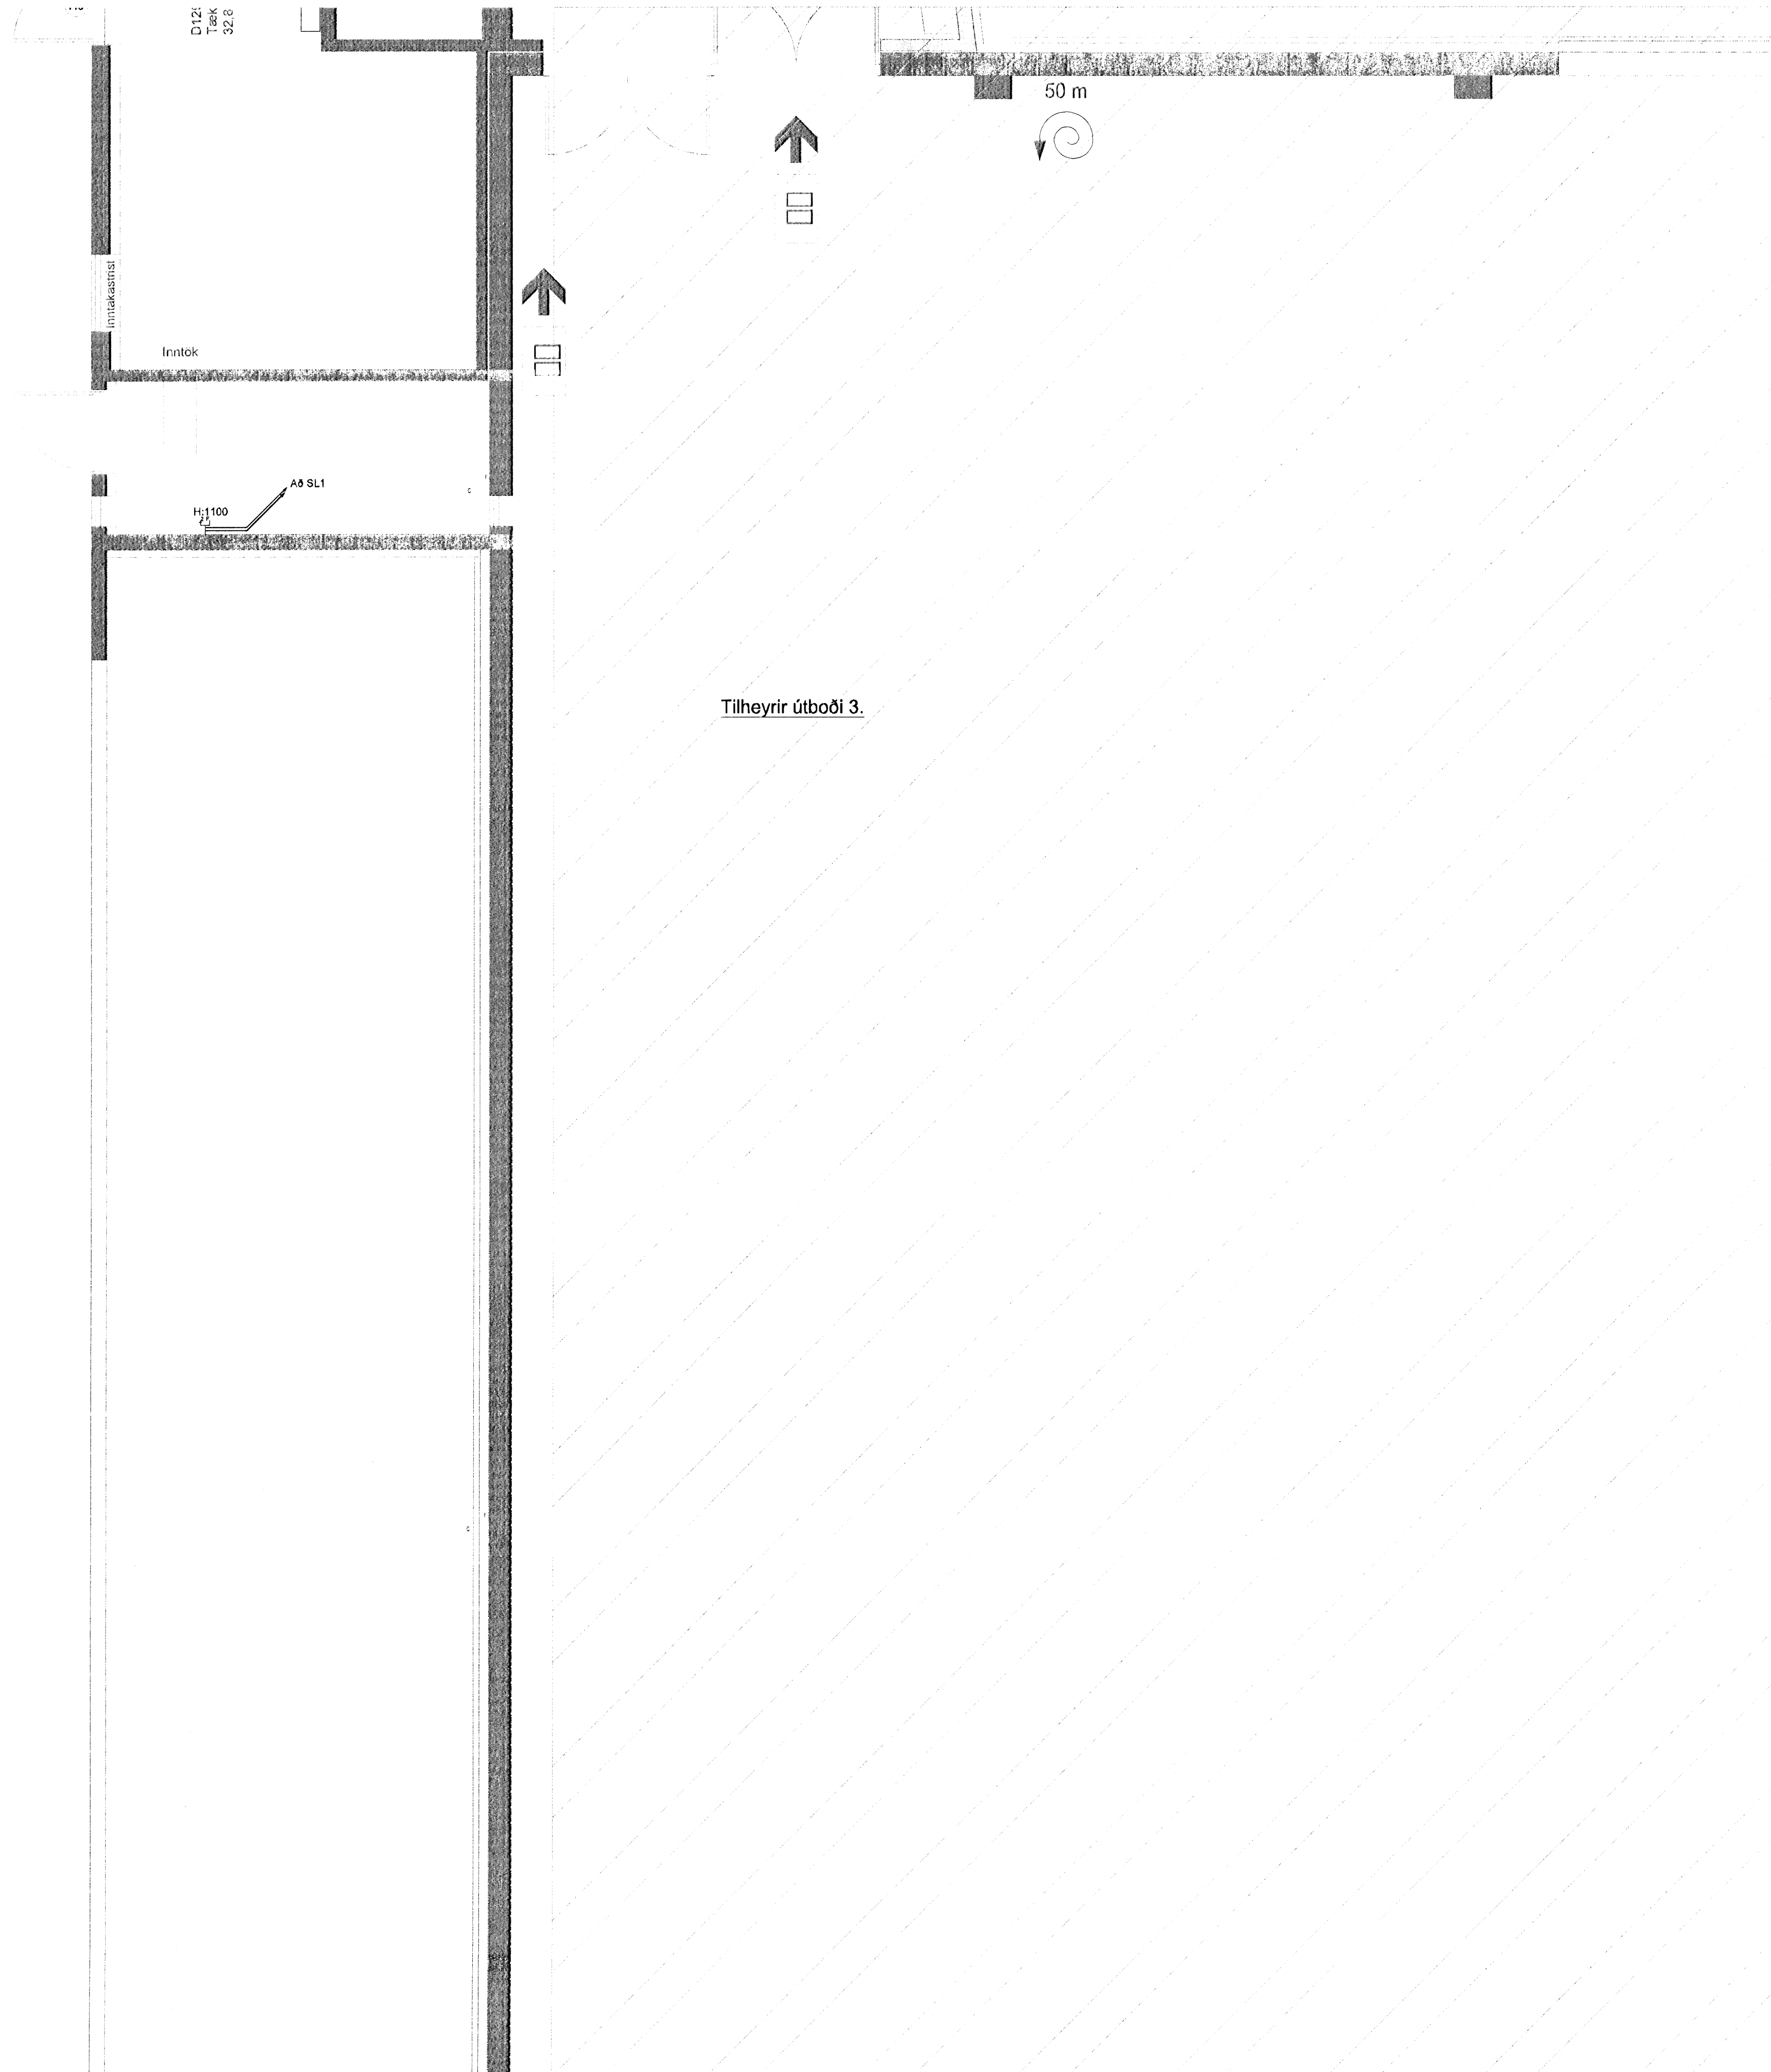


V:\2009\0681\06811-Kaplaekri-FH\Sheets\A3\Gulspenna\06811-R3-0-haef-A.dwg


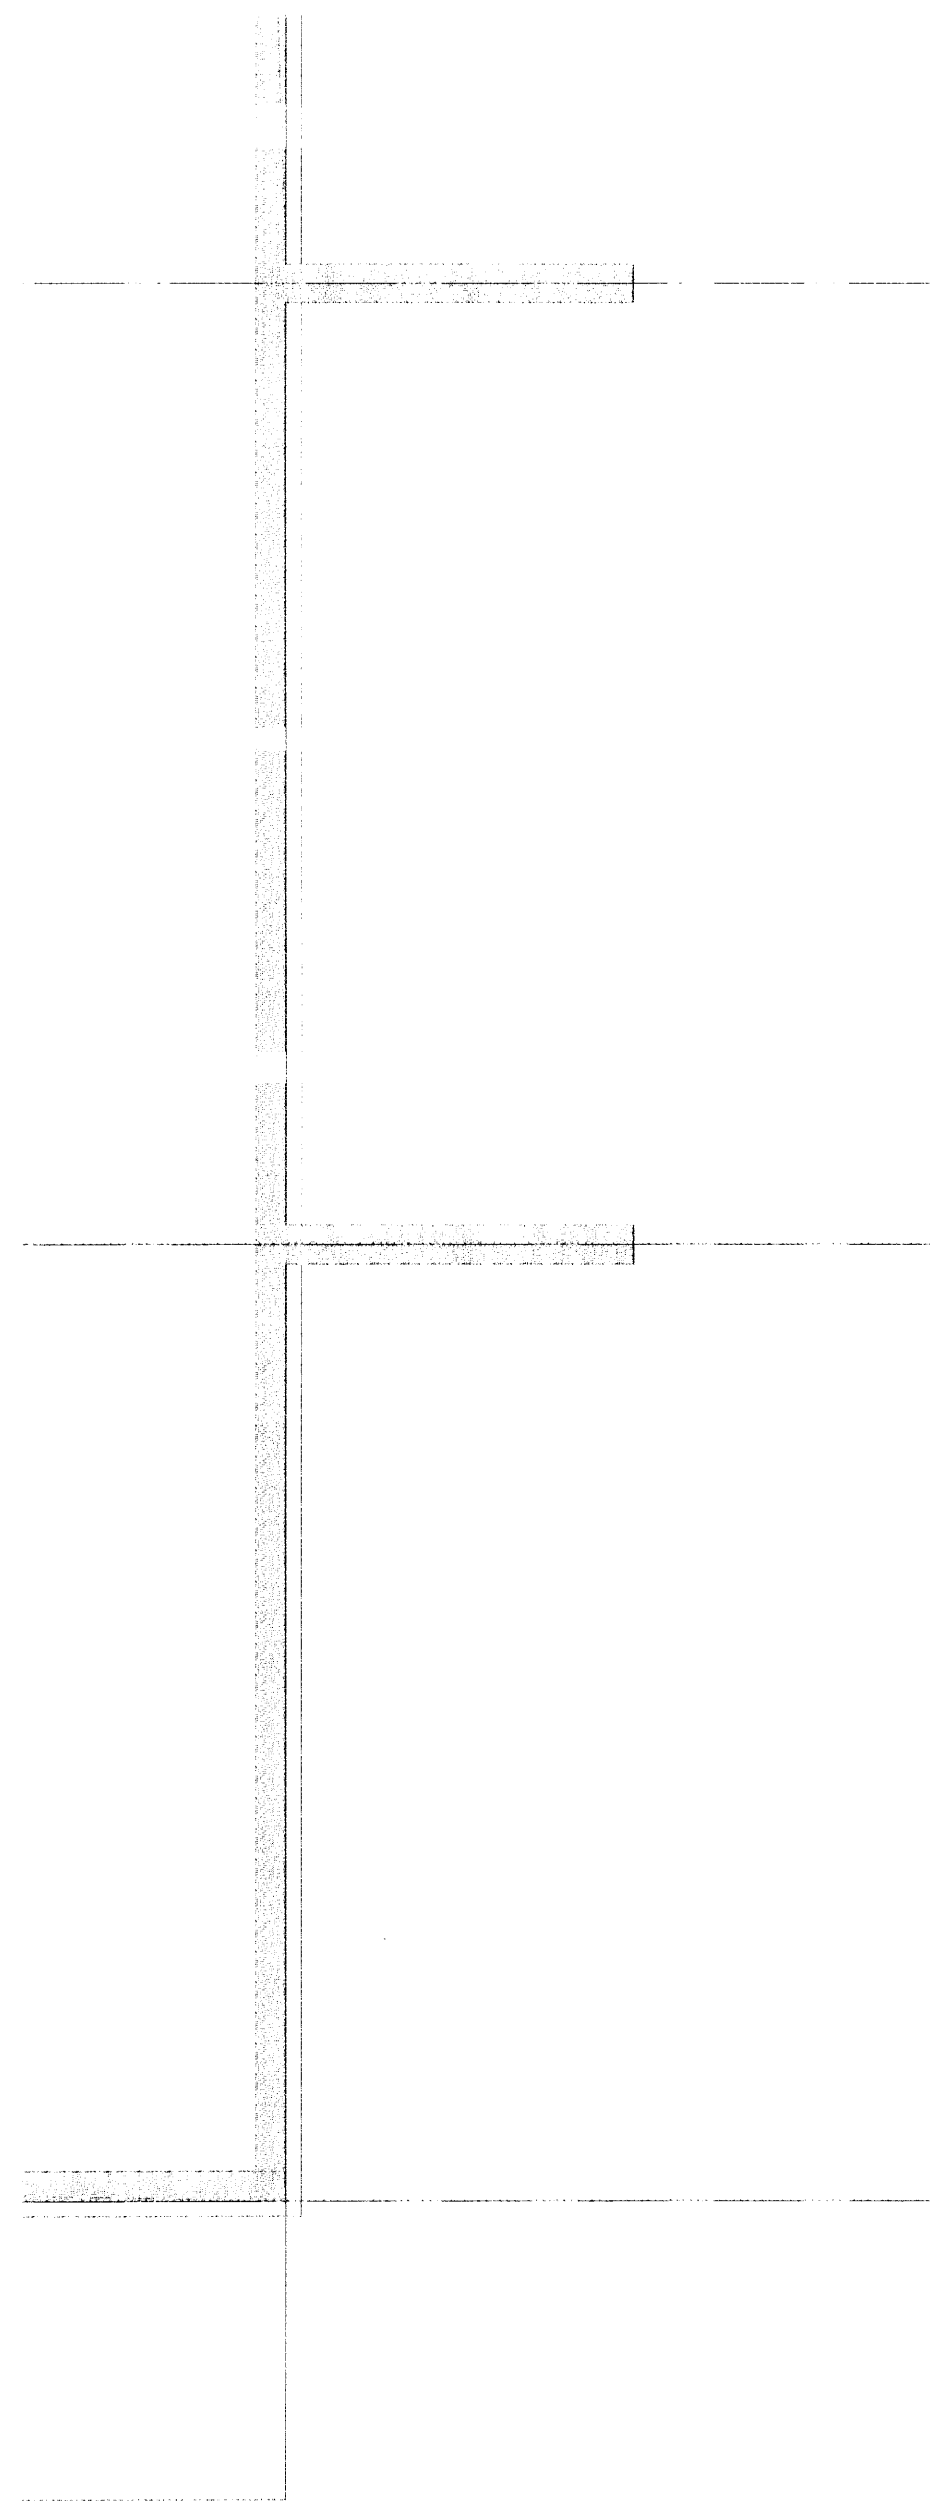


Byggingafræðingur  
Móttækilöpp 2009  
07 AUG 2009  
Sigurður Steinar Jónsson

BATTERÍD | ARKITEKTAR

*[Signature]*  
Kt. 110457-2786

KAPLAKRIKI

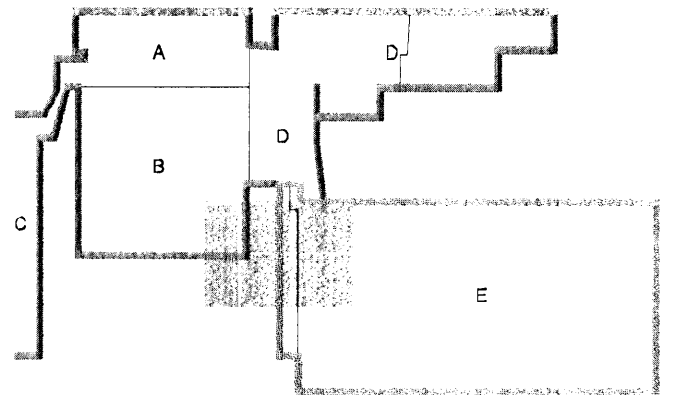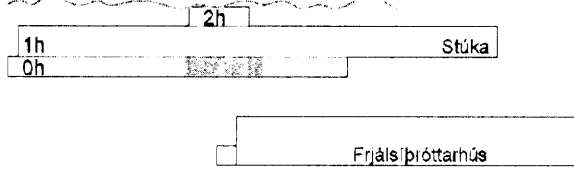

Útg. Dags. Skýring Hannad/Virfarið

**VSB**

VERKFRÆÐISTOFA

BÆJARHRAUN 20 · 220 HAFNARFJÖRÐUR · KENNIT. 710796-2899  
vsb@vsb.is · Sími 585 8600 · Fax 585 8610 · www.vsb.is

Áritun séðhönnuðar  
Örn Guðmundsdóttir Kt: 220981 2739

Verkefni  
KAPLAKRIKI  
HAFNARFIRÐI

Verkhúsi  
Rafkerfi  
Smáspenna 0.hæð  
Grunnmynd

Hannad	Teiknað	Virfarið	Kvæði	Síða
BSG	BSG	ÖG	1:50	/ A1
Dags.	Verkefni	Teikning	Utgáfa	
12.06.2009	06811	A R306		