


Samþykkt þann  
15. MAÍ  
04 MAÍ 2009  
Byggingafulltrúinn / Hafnarfirði  
F.h. Hrölfur S. Gunnlaugsson

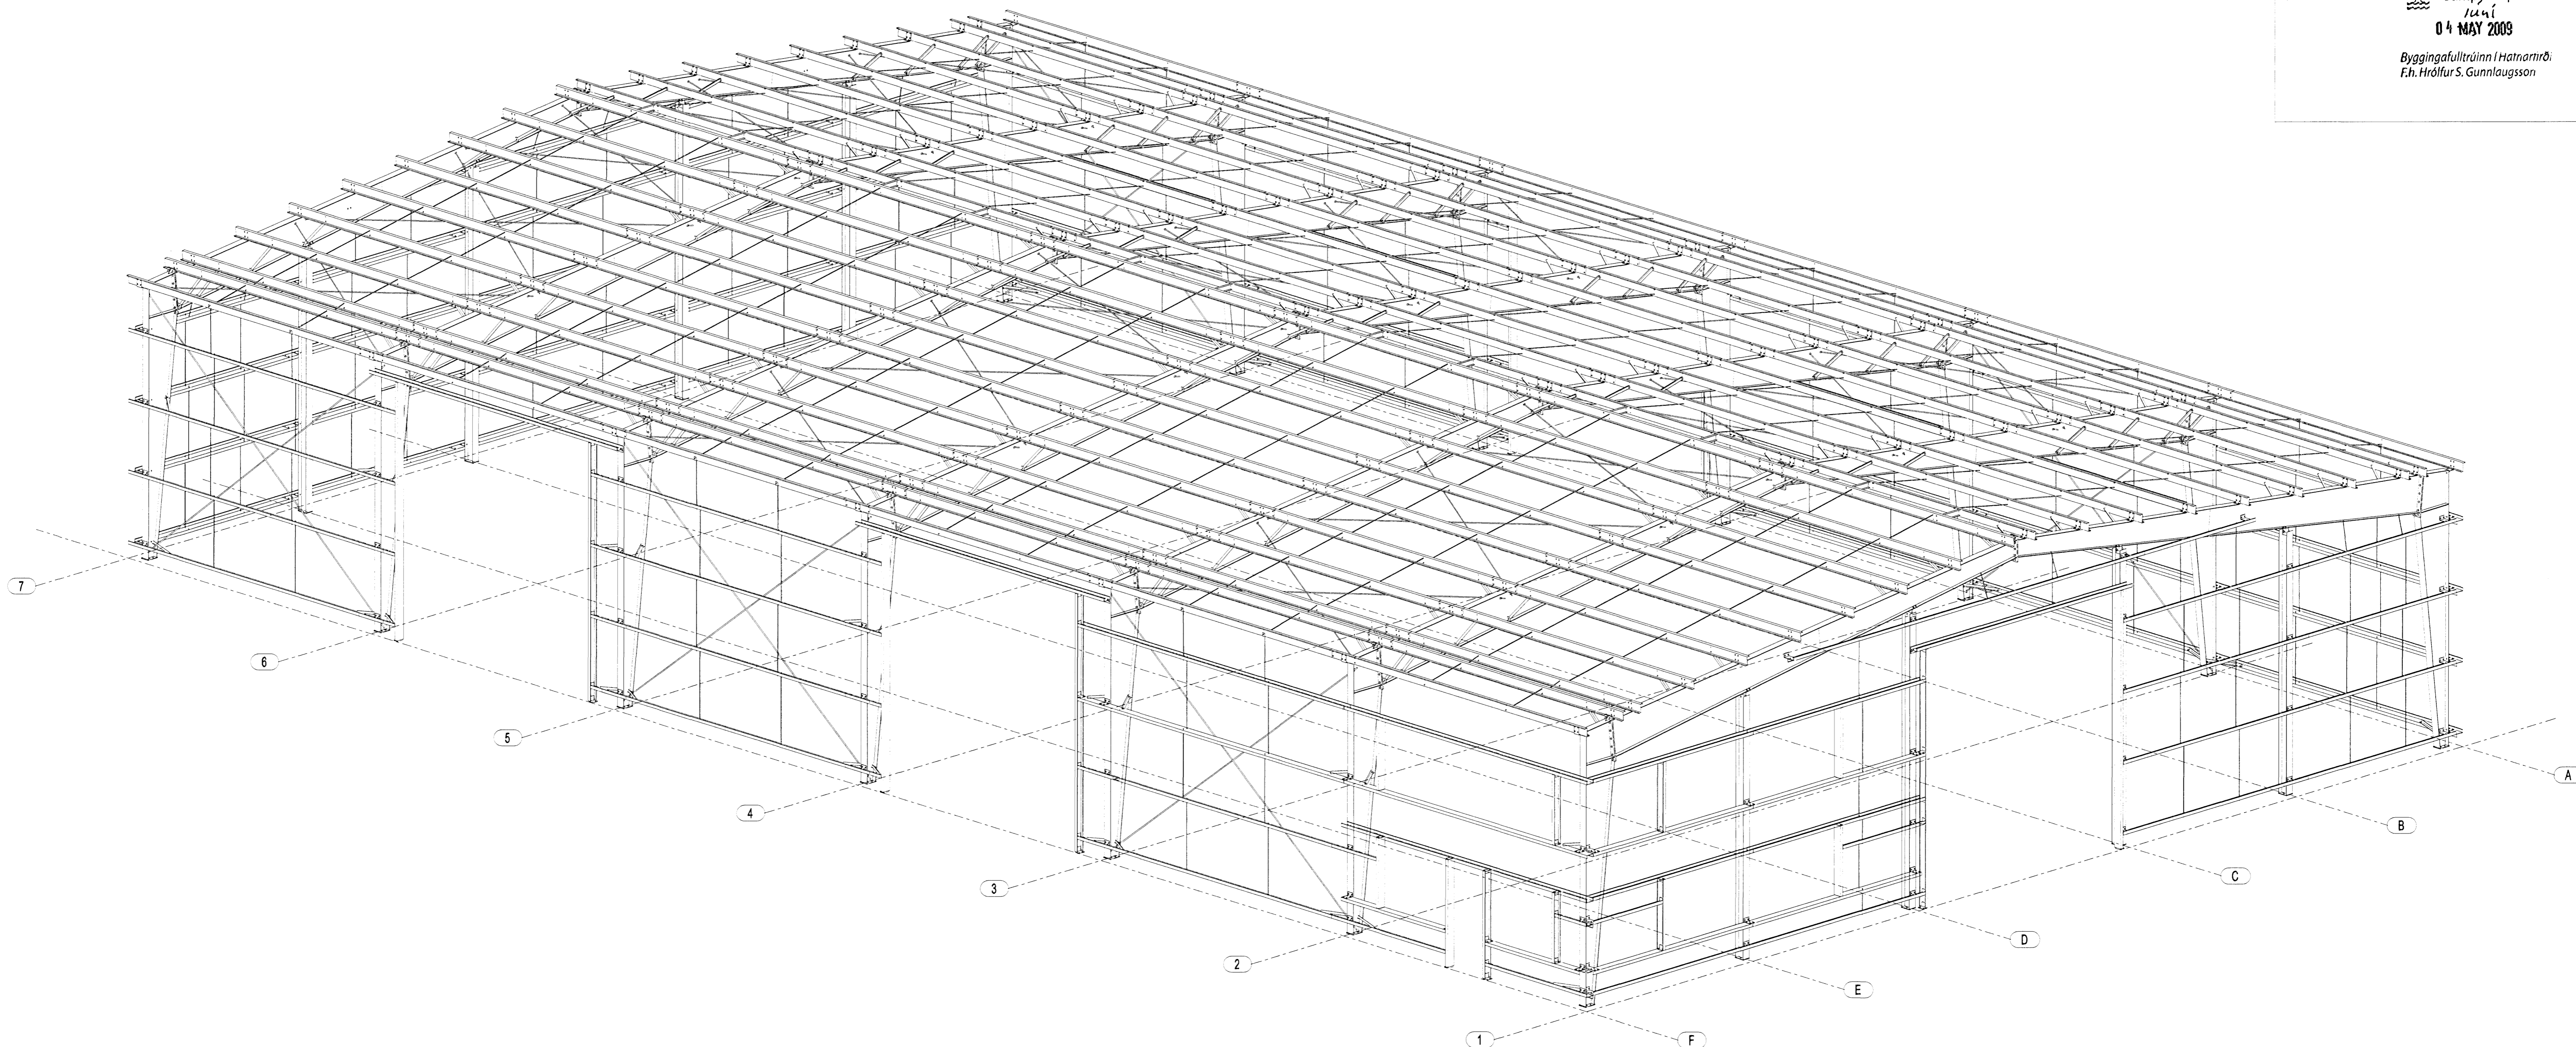

**3d MODEL**

B	02-10-2007	ISSUED FOR APPROVAL	MONA ODEH	MUNA BTOSH
A	29-09-2007	ISSUED FOR APPROVAL	MONA ODEH	MUNA BTOSH
REV.	DATE	DESCRIPTION	DRN.	CHK.

CLIENT:  
AL JIZA FOR IMPORT & EXPORT CO.

CONSULTANTS:

**NEGEM CO.**  
HEAD OFFICE: TEL:(06) 5823860 ; 5823960 P.O. Box : 475 Amman-11953-Jordan  
FACTORY : TEL:(06) 4460204 ; 4460207 FAX: (06)4460236 E-MAIL : <nagemco1@wanadoo.jo> / <nagemco@pc.com.jo>

**TEKLA® Structures**

Yfirfarið og samþykkt : Dagsetning: 15 nóvember 2007  
Breyting og útprentun : Dagsetning: 15 maí 2009

Geymslusvæðið ehf Hafnarfirði landsnr 122106

Álhella 4 Hafnarfirði  
Stálgrindarteikning 3D  
*Stefnir Gunnlaugsson*