


SHOP MATERIAL LIST FOR 1 ASSEMBLY						
MARK	SIZE	GRADE	LENGTH MM	No	AREA M2	WEIGHT KG
38-MMA	139.7X10CHS1	S235	3995	1	1.68	127.8
PLT16	240X10FLAT	S235	240	1	0.12	4.5
PLT18	50X8PILT	S235	80	12	0.12	3.0
PLT52	155X8PILT	S235	155	1	0.05	1.5
TOTAL					1.98	136.9



ALLOCATION TO MULTI-MEMBER ASSEMBLIES			
ASSEMBLY MARK	No. Per ASSEMBLY	No. of ASSEMBLIES	TOTAL
MMA-6	1	5	5
MMA-4	1	5	5

LOCATION LIST	
GRID LOC.	GRID LOC.
1/B/5516	1/B/5625
1/E/5516	1/E/5625
1/H/5516	1/H/5625
1/K/5516	1/K/5625
1/N/5516	1/N/5625
1/O/5516	1/O/5625
1/P/5516	1/P/5625
1/Q/5516	1/Q/5625
1/R/5516	1/R/5625
1/S/5516	1/S/5625

Samþykkt barn
12 MAY 2009
Byggingafráttárin í Háttunni
Eh. Hrólfur S. Gunnlaugsson

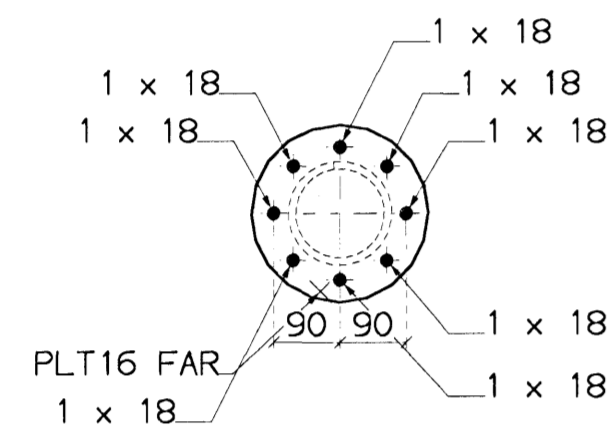

VIEW A-A

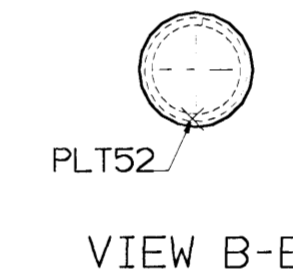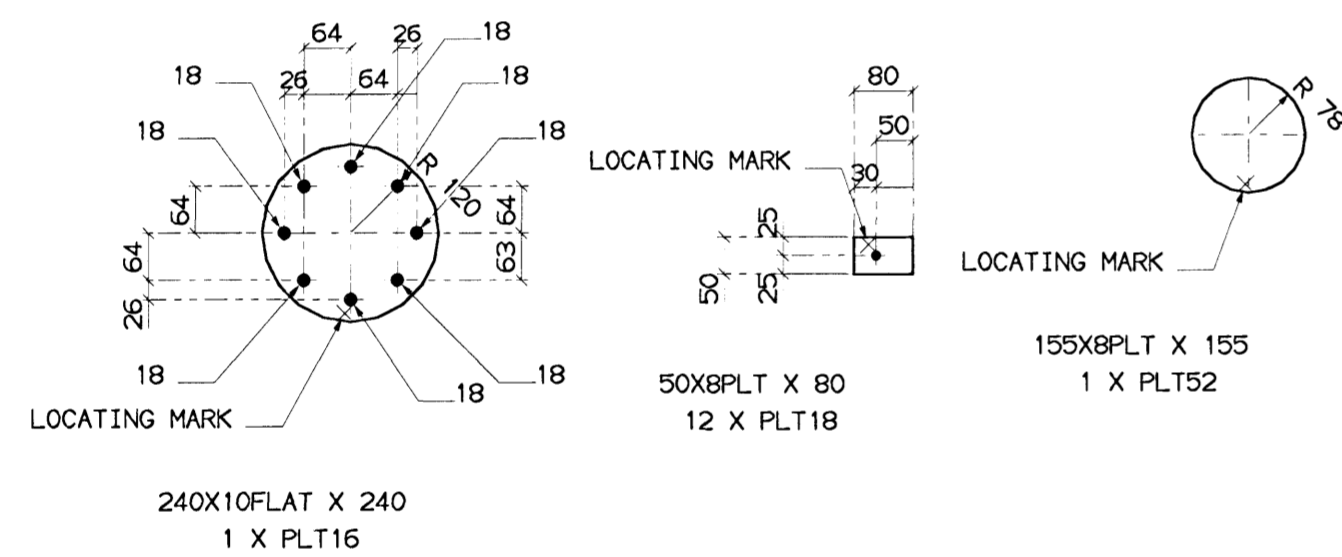


VIEW B-B

10 REQUIRED AS DRAWN MARKED 38-MMA

NOTES:

ALL WELDS FOR HOLLOW SECTIONS > 1.09t CONT. FILLED UNO, WHERE t IS THE WALL THICKNESS OF THE SECTION, OR FULL PENETRATION BUTT WELD.

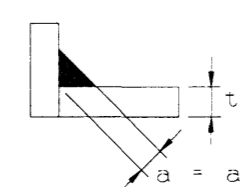

a = all noted weld sizes.

GENERAL NOTES:

ALL WELDS 6 mm UNO
ALL HOLES 13 mm DIAM UNO
TOTAL WEIGHT 136.9 kg.
STEEL GRADE S235

CLIENT
BYKO

PROJECT
KAPLAKRIKI

TITLE

DRAWN MLM 01/04/08
CHECKED I.P.G. 5/5 09

VGK HÖNNUN
GRENSÁSGÍ 1 108 REYKJAVÍK 51M. 422 3000 FAX 422 3001
VEFFANG www.vgk.is NETFANG vgk@vgk.is

SCALE	JOB No	DWG No.	REV
NTS	7.120.257	38-MMA	

REV	BY	DATE	DETAILS