


Samþykkt þann  
 12 MAY 2009  
 Byggingafrúinn / Hafnarfrófi  
 F.h. Hrólfur S. Gunnlaugsson

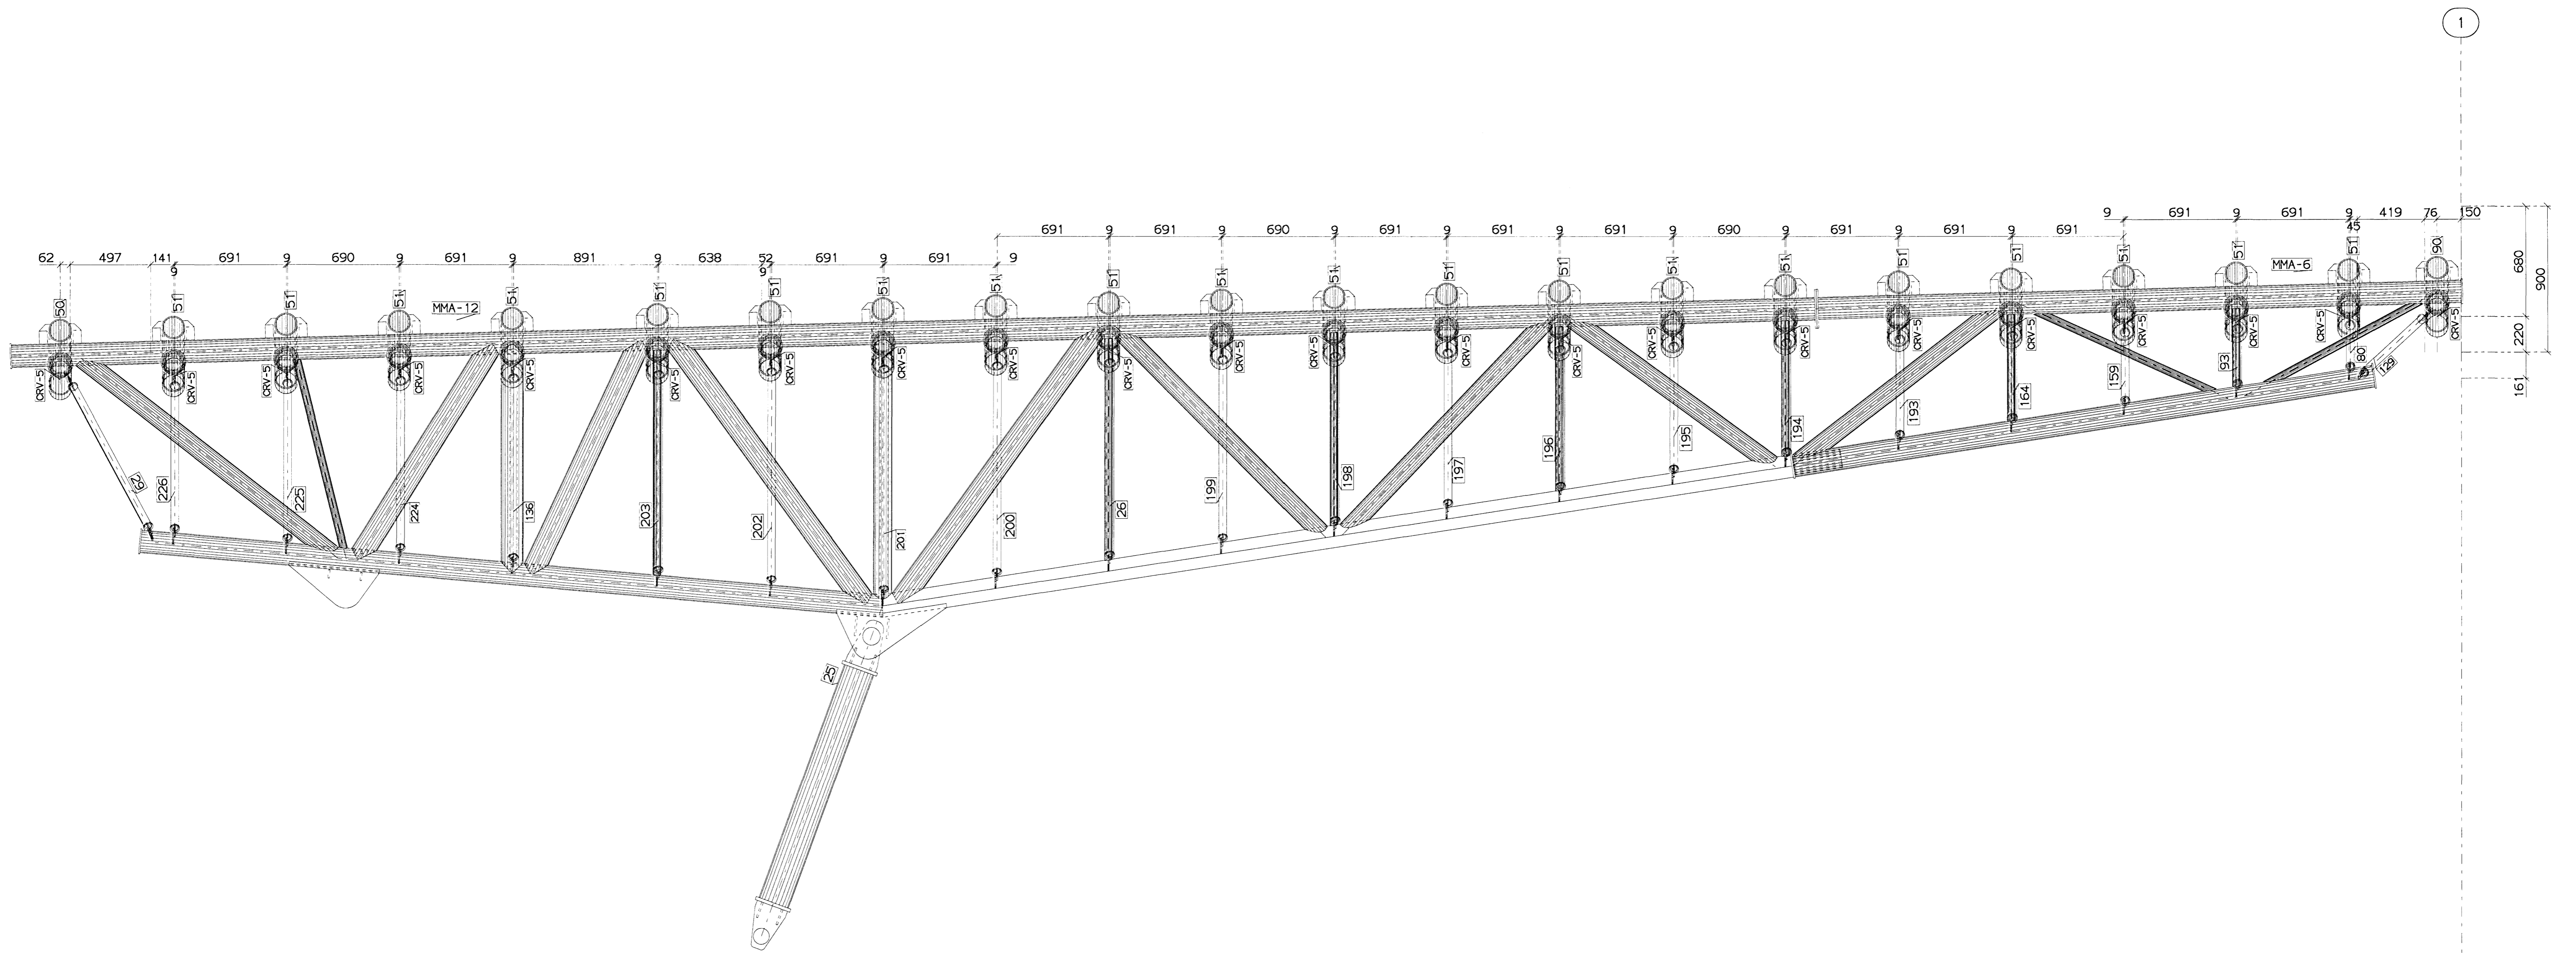

Section

*[Signature]*  
 Kt. 110457-2789

REV	BY	DATE	DETAILS

**NOTES:**

ALL WELDS FOR HOLLOW SECTIONS  $a \times 1.09$ .  
 CONT. FILLED UNO, WHERE t IS THE WALL  
 THICKNESS OF THE SECTION, OR FULL  
 PENETRATION BUTT WELD

a = all noted weld sizes

**GENERAL NOTES:**

CLIENT	BYKO
PROJECT	KAPLAKRIKI
TITLE	

DRAWN	MLM	27/04/09
CHECKED	IRL	5/5 '09

<p>GREYSGÁSVEGI 1 108 REYKJAVÍK ÍSL. 422 3000 FAX 422 3001                  VEFFANG www.vgkhonnun.is NETFANG vgkhonnun@vgkhonnun.is</p>			
SCALE	JOB No	DWG No.	REV
NTS	7.120.257	snid2	