


Samþykkt þann

04 MAY 2009


Byggingafultrúinn í Hafnarfirði
F.h. Hrólfur S. Gunnlaugsson

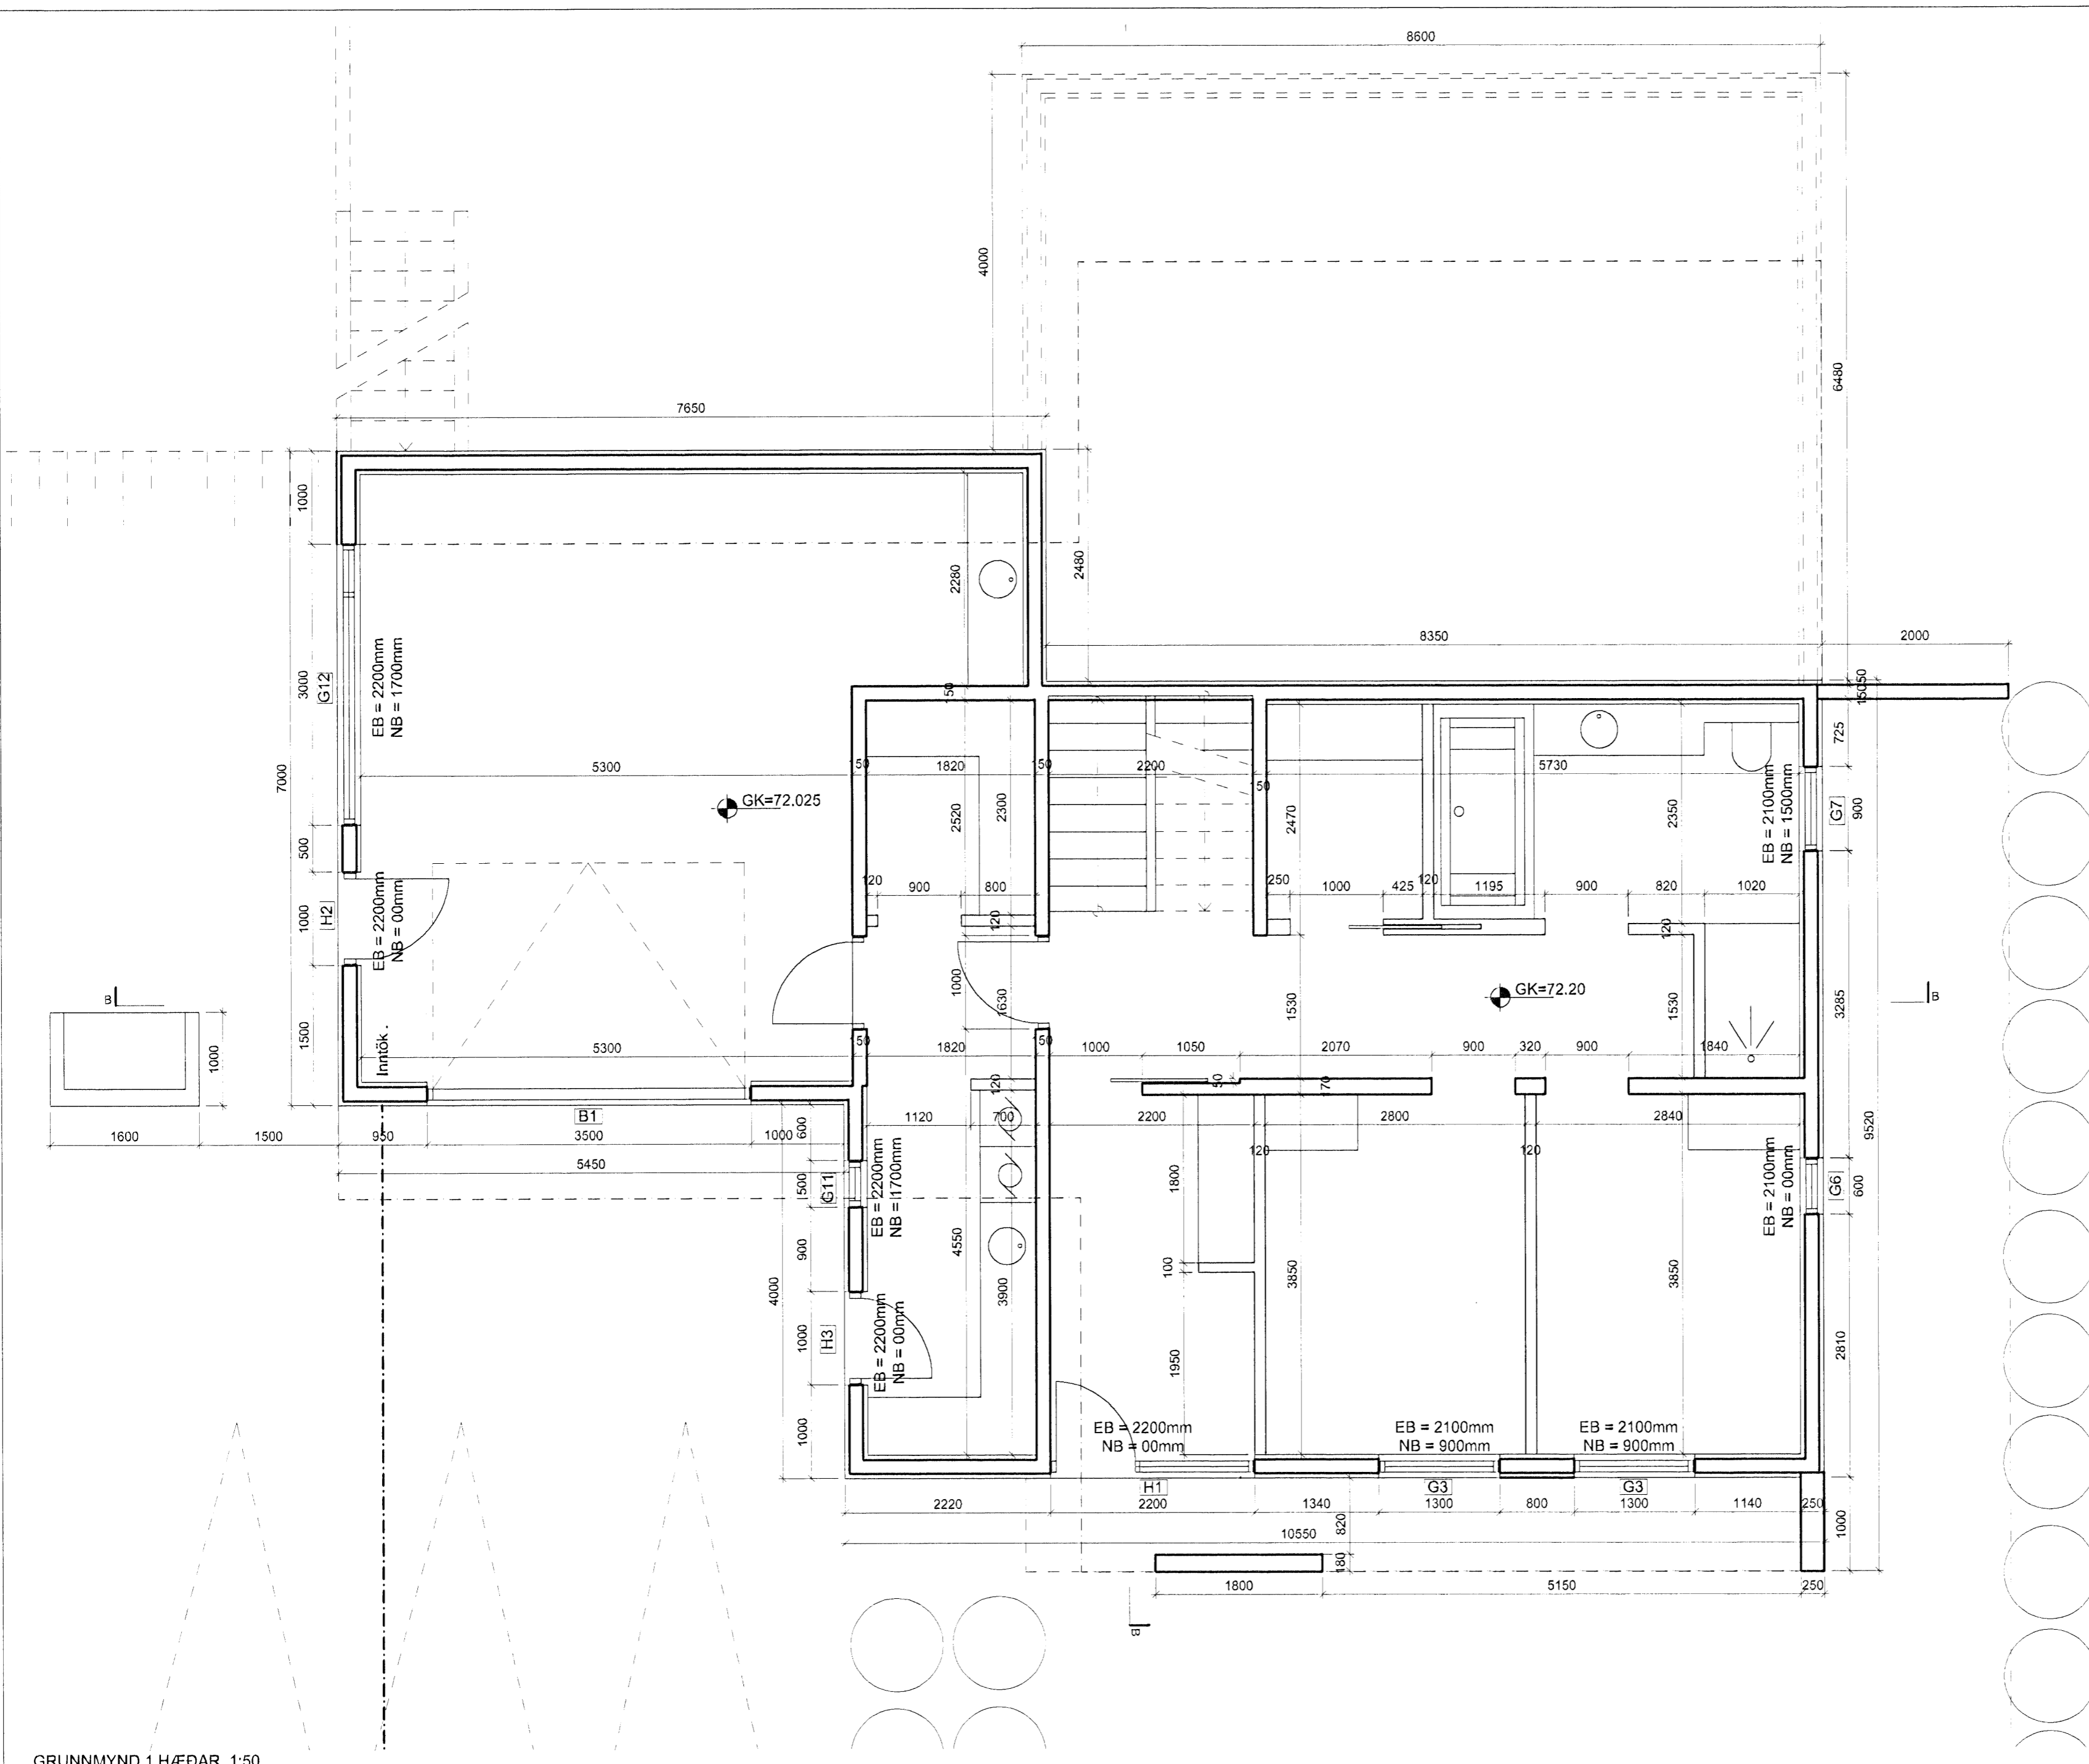

C:
B:
A:
BREYTINGAR: _____ DAGS: _____

FJÓLUÁS 34 HAFNARFIRÐI

VERKTEIKNINGAR	VERK:	
	KVARÐI:	1:50
	DAGS:	20.11.07
GRUNNMYND 1 HÆÐAR	TEIKN:	RH
	SKRÁ:	

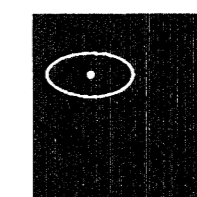

KOLLGÁTA
arkitektúr - hönnun
Kaupvangsstr. 29, 600 Akureyri
Símar: 462 7881 - 862 7881
Netfang: kollgata@kollgata.is

Logi Már Einarsson arkitekt faf kt. 210864 - 2969