



04 MAY 2009

Byggingafultrúinn í Hafnarfirði
F.h. Hrólfur S. Gunnlaugsson

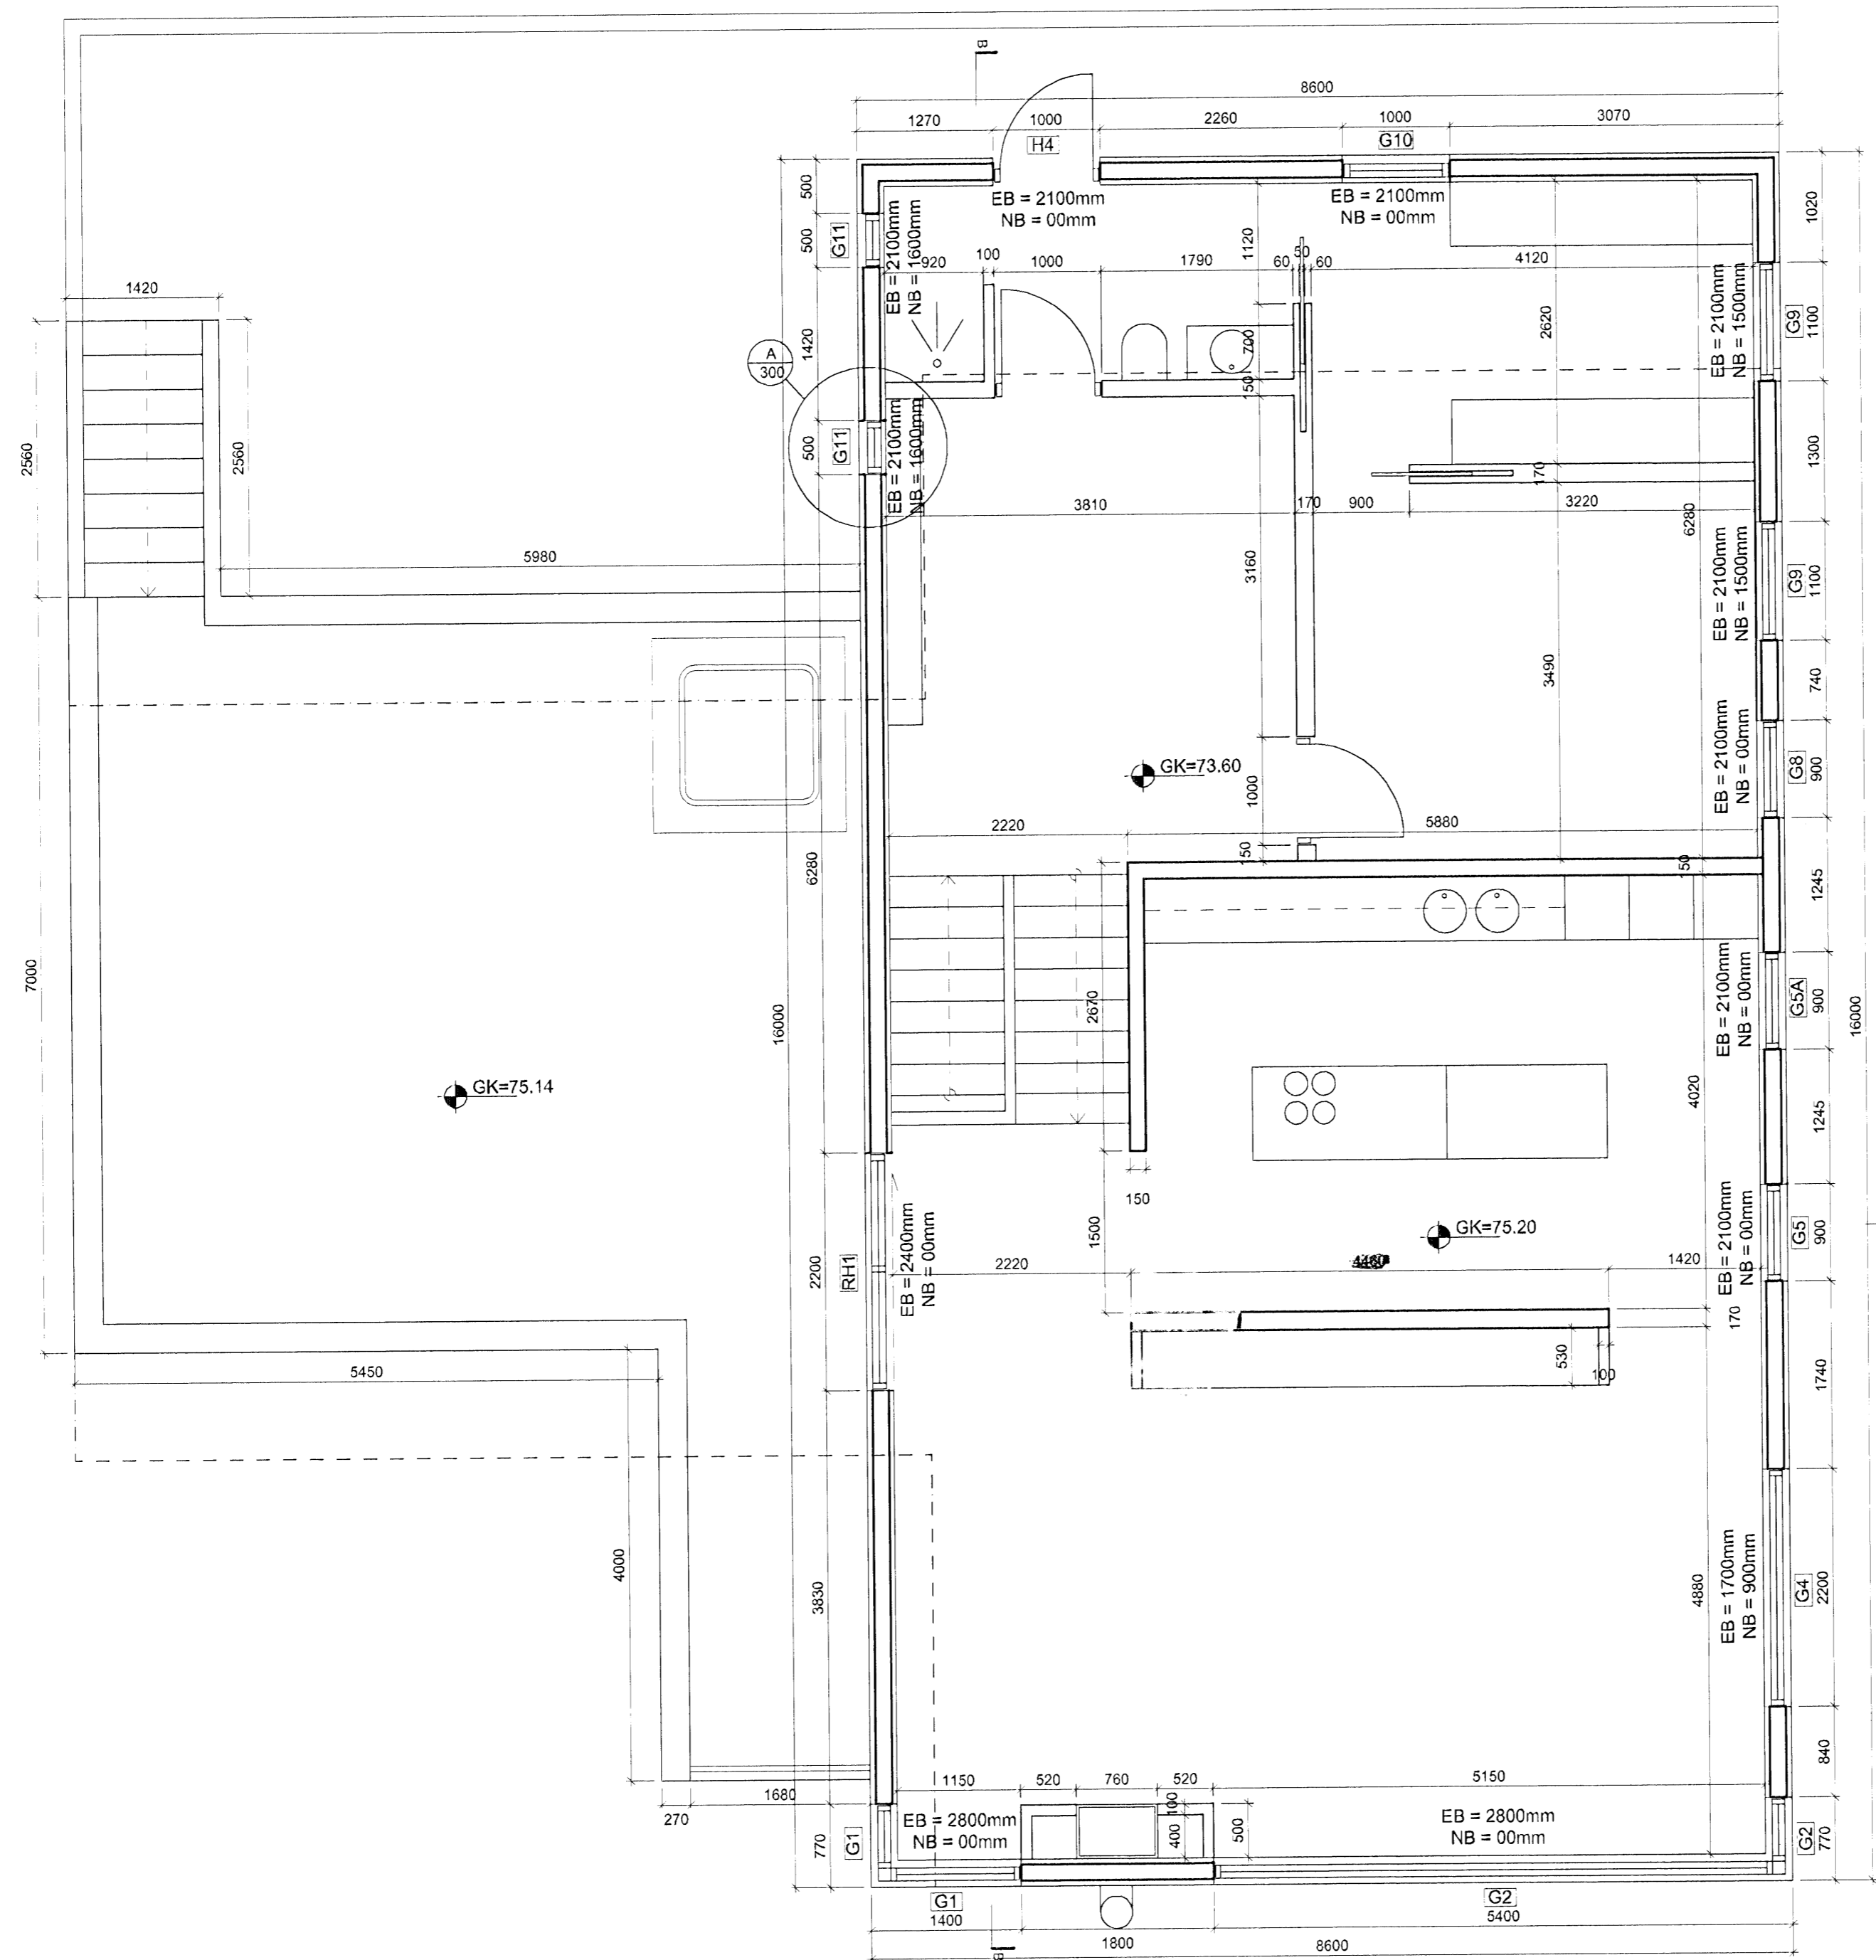

C:	
B:	
A: Hæð á glugga	23.01.08
BREYTINGAR:	DAGS:

FJÓLUÁS 34 HAFNARFIRÐI	
VERK:	
VERKTEIKNINGAR	KVARDI: 1:50
	DAGS: 20.11.07
GRUNNMYND 2 HÆÐAR	TEIKN: RH
	SKRÁ:

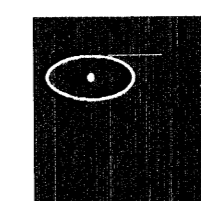

KOLLGÁTA
arkitektúr - hönnun
Kaupvangsstr. 29, 600 Akureyri
Símar: 462 7881 - 862 7881
Netfang: kollgata@kollgata.is

Logi Már Einarsson
Logi Már Einarsson arkitekt f.a. kt. 210864 - 2969

A
201