

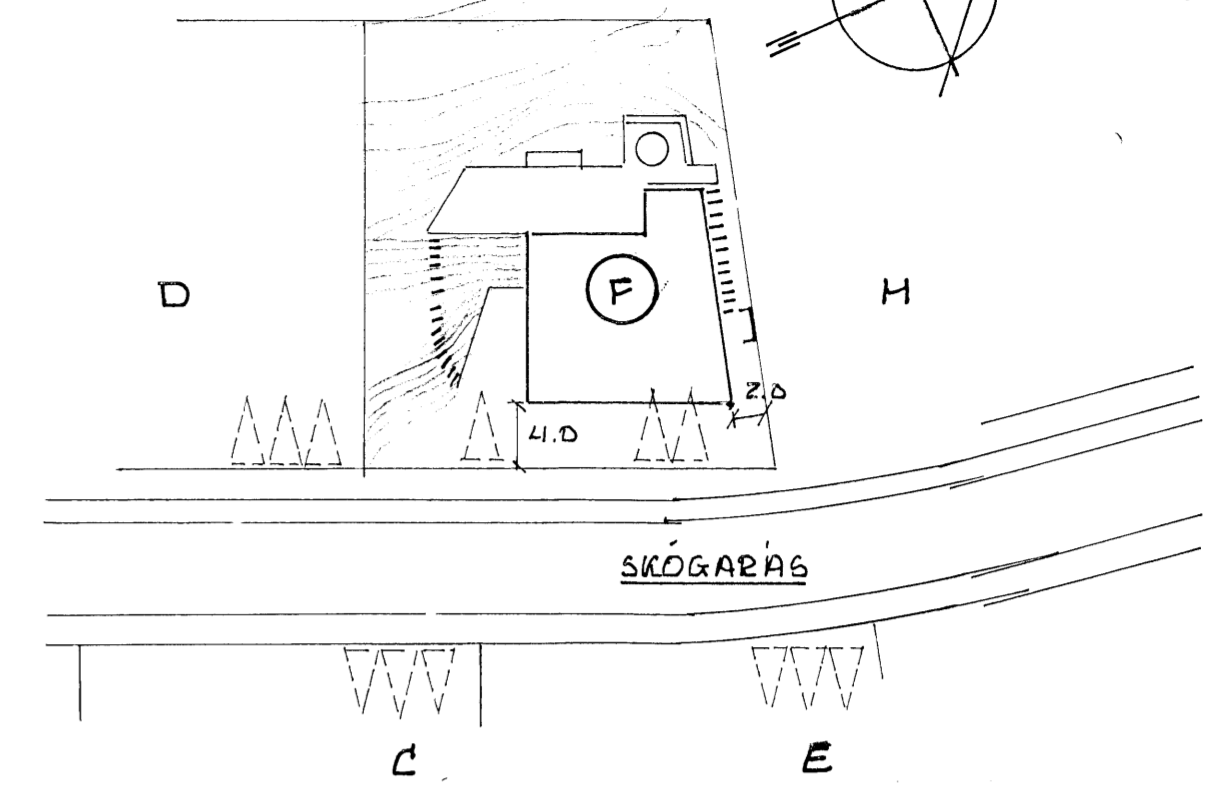


Mbl. 27/1 '09  
*J*

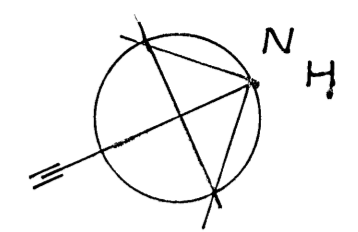


AFSTÖÐUMYND 1:500

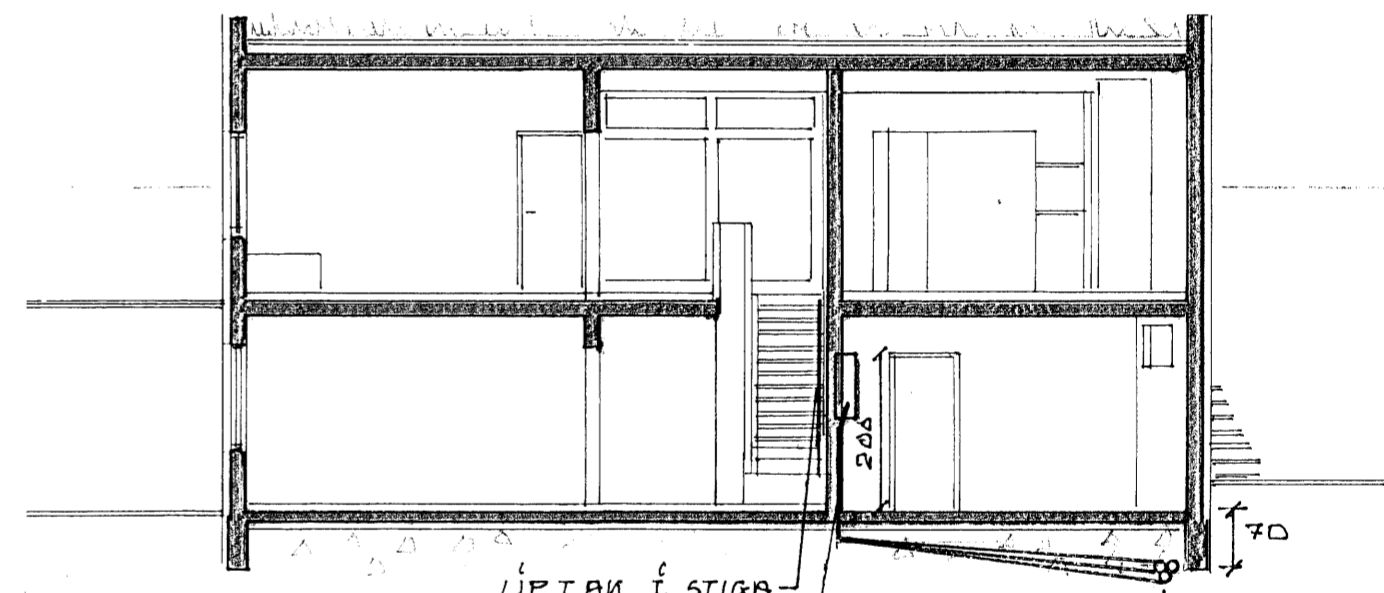

SNIB A-A 1:100

INNÞAKSÞÖR 70CM UNDIR  
 JARÞVEGG YFIR ÞORÐI

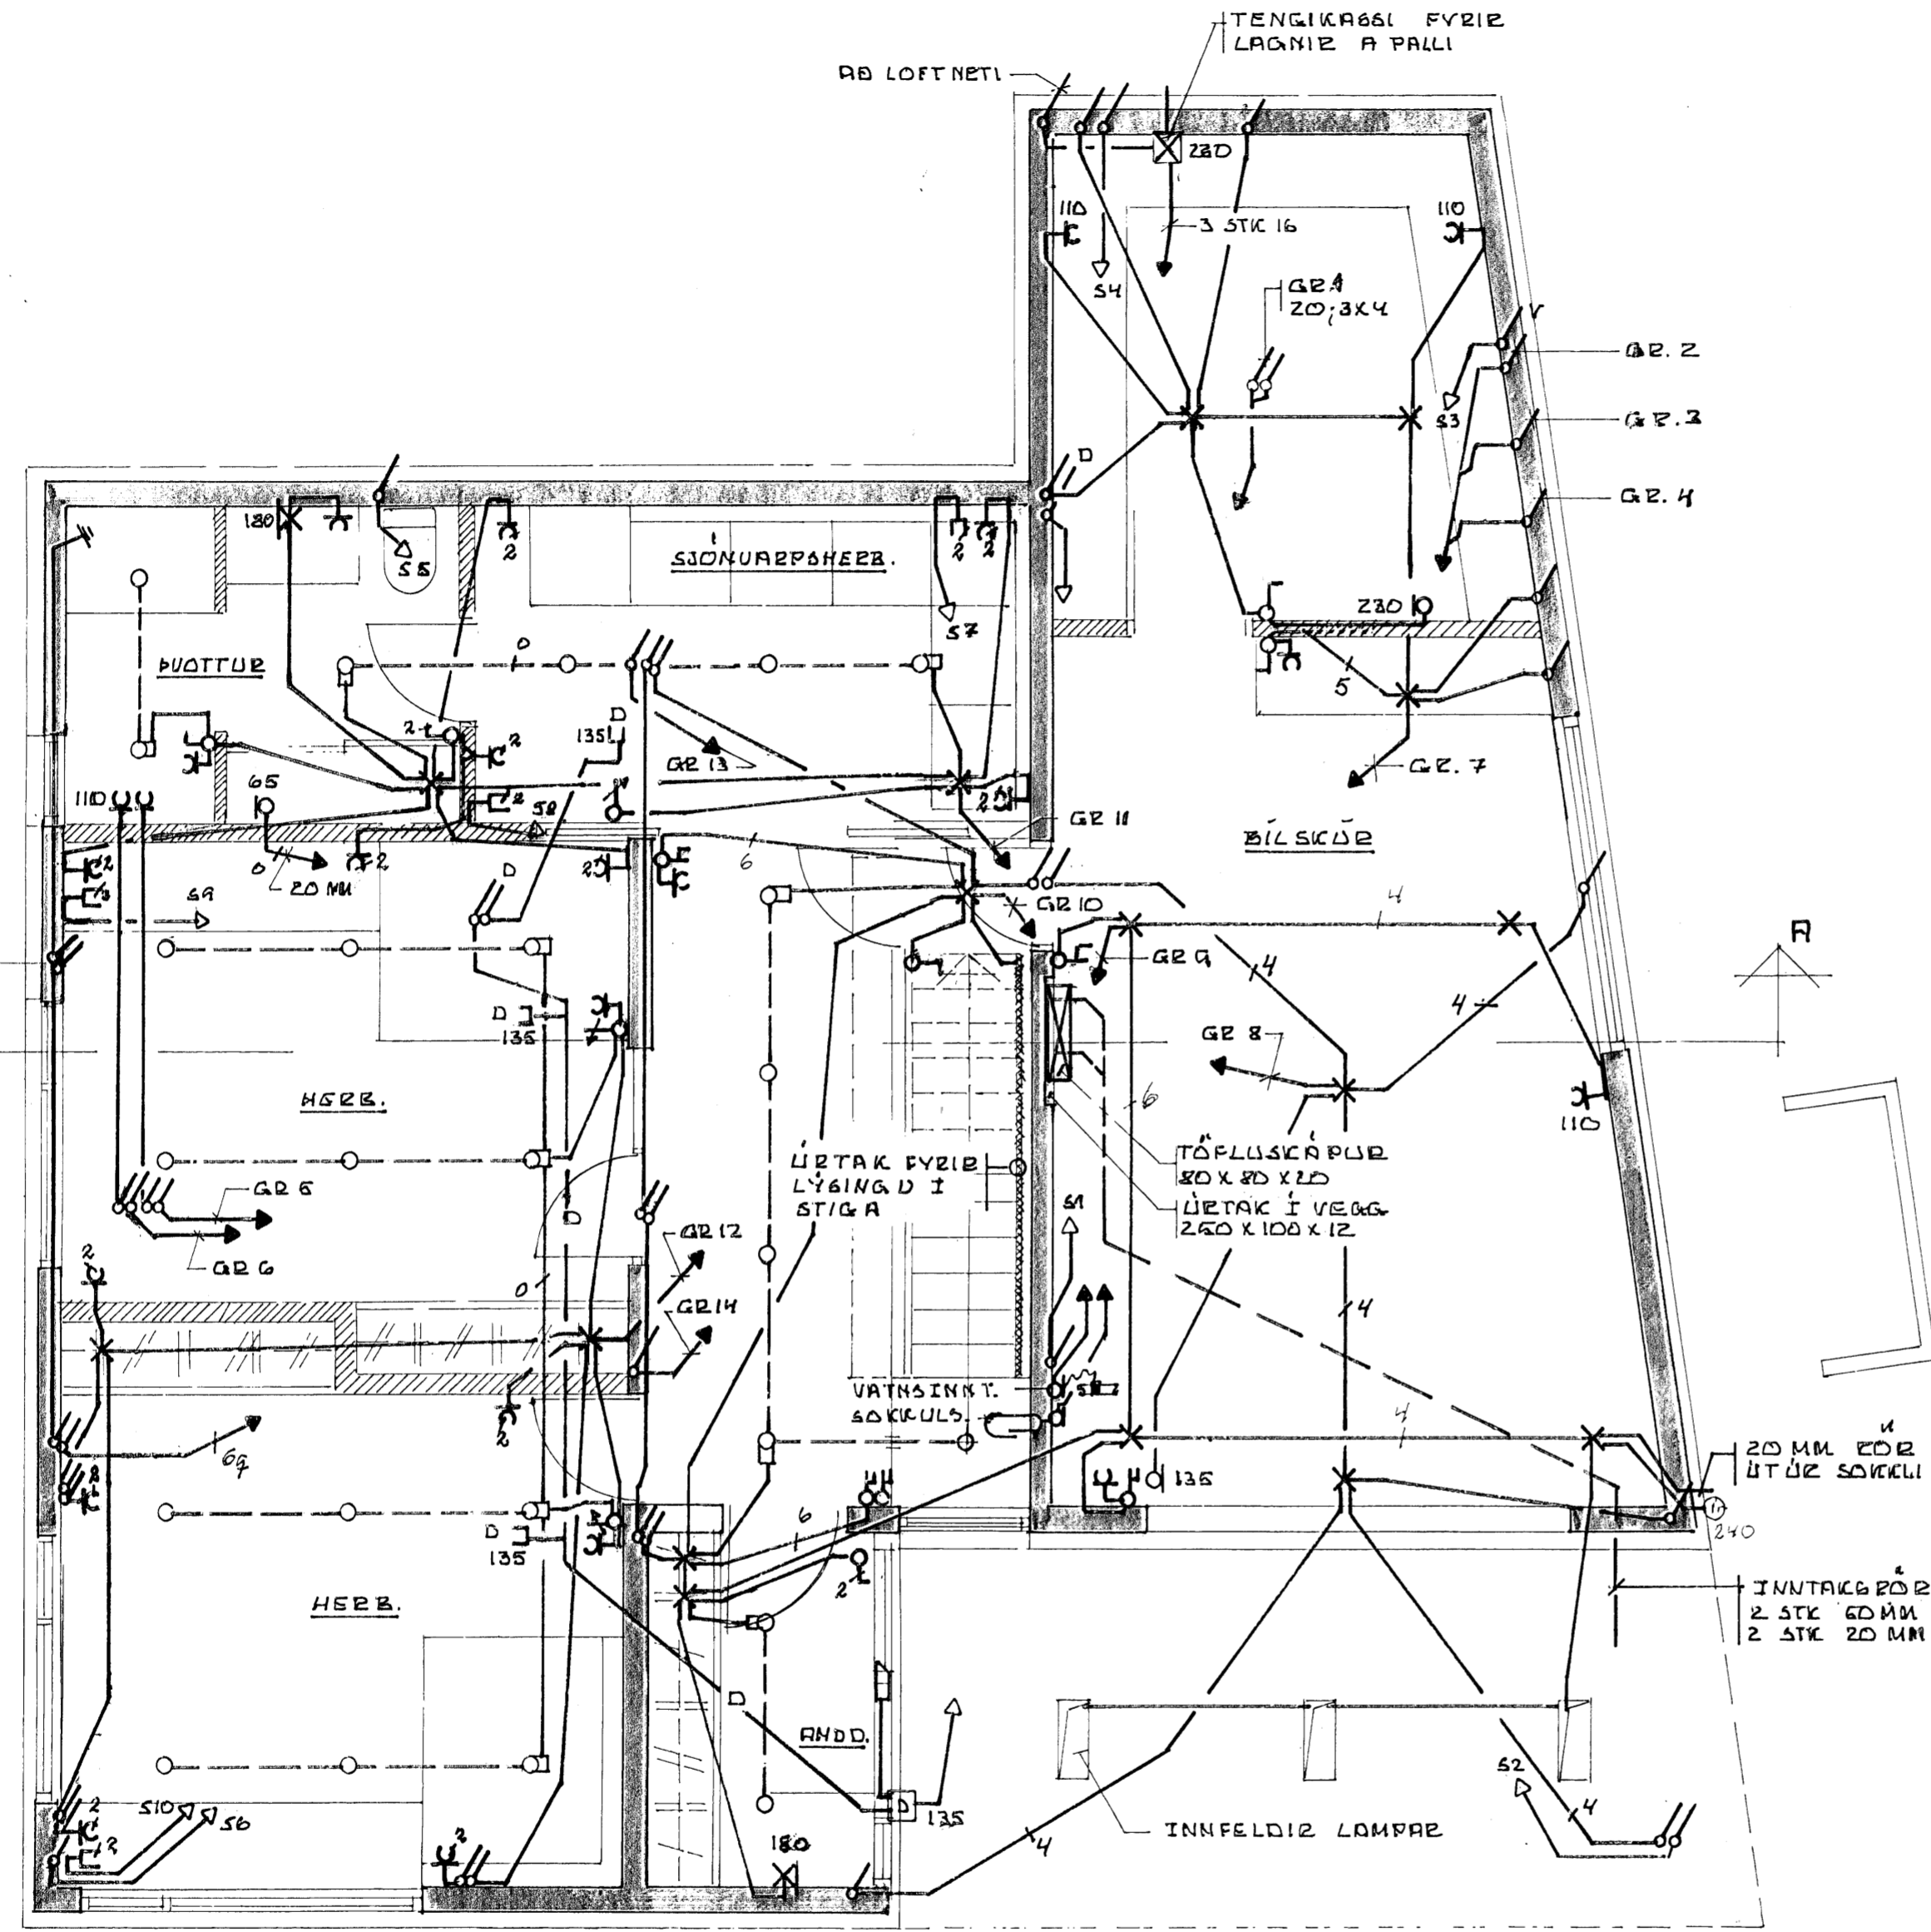

NEDRI HÆÐ

**SKYBINGAR:**

- ÞÖR 16MM MEB IDREIGNUM VÍR 3X15
- HED ÞÖFA 100CM YFIR GÖLFI
- HED TENGLA 20CM YFIR GÖLFI
- 16MM ÞÖR MEB 2X1,5 HITADLIN
- ◄ 20MM ÞÖR 25TK CAT 5

SKÓGARÁS F, ASLANDI  
 RAFLAGNATEIKNING  
*Sig. S. Odalman*

MAL '07  
 1:50 1:100  
 1 2