


ÁSÝND – BRÁDABIRGÐAVEGGUR
MKV. 1

BITASKÓR BMF45x167
NORMAL EDA
SAMBÆRILEGT, FEST MED
4M10 MÖRBOLTUM Í
STEYPU OG 2x4 K40/40
Í TIMBUR

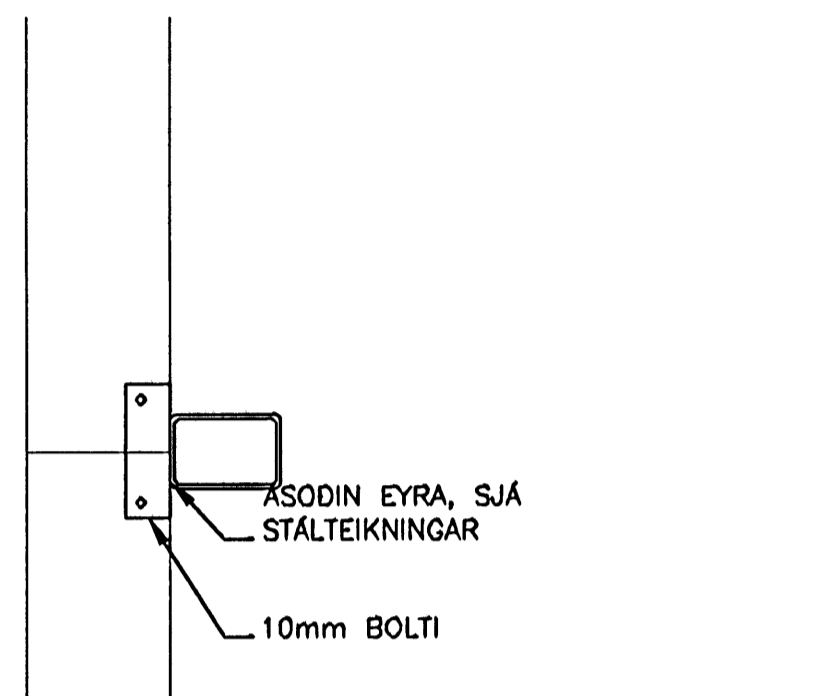


ÁSODIN EYRA, SJÁ
STÁLTEIKNINGAR
10mm BOLTI

ÁSÝND
MKV. 2



ÚTGÁFUERILL

NÚMÉR:	DAGS:	SKÝRINGAR:	HANNAÐ:
B1	03.08.2005	EYGGINGARTEIKNING	PG

DAGS, UNDRISKRIFTAR: NAFN OG KT. SAMRÆMINGARHÖNNUÐAR:
UNDRISKRIFT SAMRÆMINGARHÖNNUÐAR: *[Signature]*

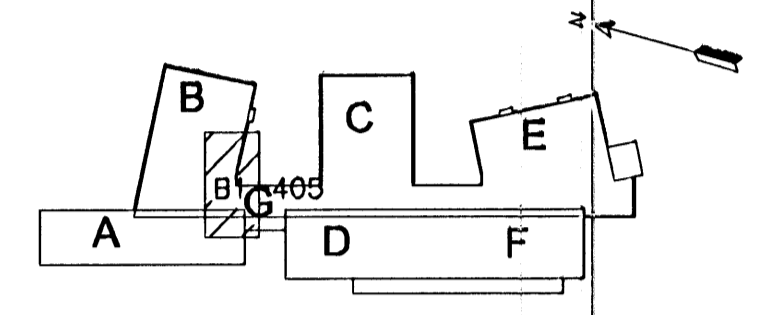

LYKILMYND

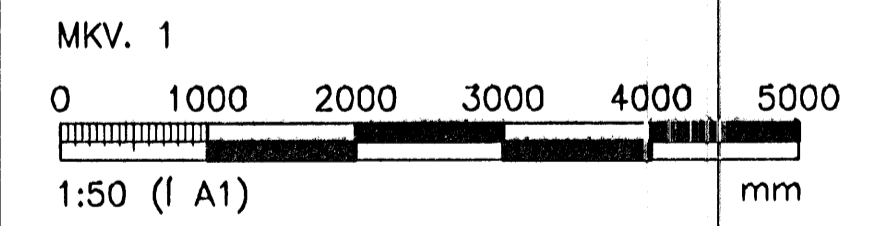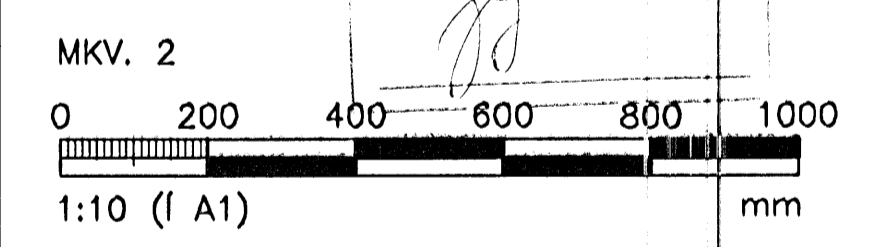

ÖLL AFNOT OG AFRITUN TEIKNINGAR, AD HLUTA EDA HEILD, ER HÁÐ SKRIFLEÐU LEYFTI HÖFNUNDA.

HÖNNUN
GRENSÁSVEGI 1 108 REYKJAVÍK SMÍ: 510 4000 FAX: 510 4001
VEFFANG: www.honnun.is NETFANG: honnun@honnun.is

HEITI VERKS:
HRAUNVALLASKÓLI
DREKAVELLIR 9, HAFNARFIRÐI

HEITI TEIKNINGAR:
BURDARVIRKI;
BRÁDABIRGÐALOKUN
ÁSÝND OG SNID

MÉLT:	TEIKNAD:	LS	GEYMSLUNUMER:	VNR:
HANNAÐ:	YFRFAR:	JGG	MKV:	3.151.218
DAGS, UNDRISKRIFTAR:	NAFN OG KT. HÖNNUÐAR:	HÖNNUN hf	430572-0169	B1-405
UNDRISKRIFT SAMRÆMINGARHÖNNUÐAR:	UNDRISKRIFT SAMRÆMINGARHÖNNUÐAR:	Stefánsson	Kt. 110658-6489	ÚTGÁFA: B1