

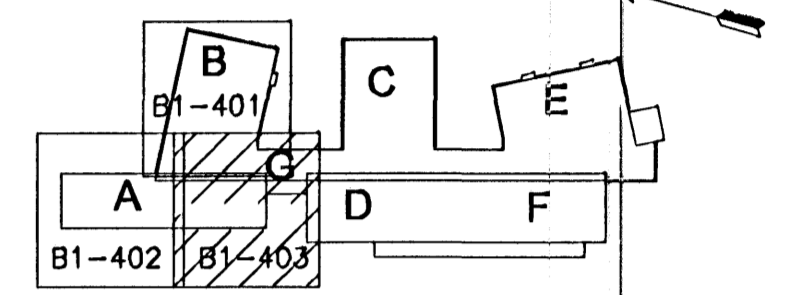


ÓTGÁFUERILL			
NÚMÉR:	DAGS:	SKYRINGAR:	HANNAÐ:
B1	03.08.2005	BYGGINGARTEIKNING	PG

DAGS. UNDRISKRIFTAR: NAFN OG KT. SAMREINGARHÖNNUÐAR:
 UNDRISKRIFT SAMREINGARHÖNNUÐAR: *Jep*

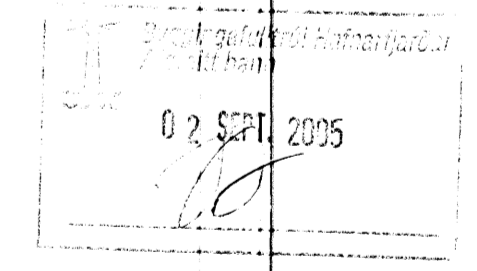

LYKILMYND

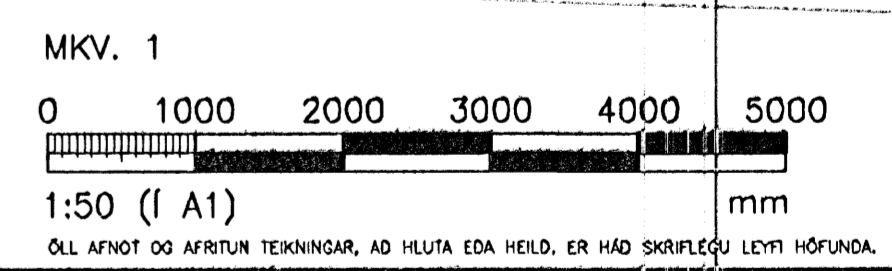

HÖNNUN
 GRENSASVEGI 1 108 REYKJAVÍK SMÍ: 510 4000 FAX: 510 4001
 VEFANG: www.honnun.is NETFANG: honnun@honnun.is

HEITI VERKS:
HRAUNVALLASKÓLI
DREKAVELLIR 9, HAFNARFIRÐI

HEITI TEIKNINGAR:
BURDARVIRKI;
GRUNNMYND ÞAKS
UPPSTÓLAD ÞAK

MÉL:	TEIKNAD:	GEYMSLUNUMER:	NR:
HANNAÐ:	YFRFARAD:	MKV:	NR. TEIKNINGAR:
DAGS. UNDRISKRIFTAR:	NAFN OG KT. HÖNNUÐAR:	430572-0169	B1-403
UNDRISKRIFT HÖNNUÐAR:	HÖNNUN hf	430572-0169	ÓTGÁFA:
<i>Þórunn Stefánsdóttir</i>	Kt. 110658-6489		B1

GRUNNMYND
 MKV. 1

13 14 15 16 17 18 19 20 21 22 23 24