
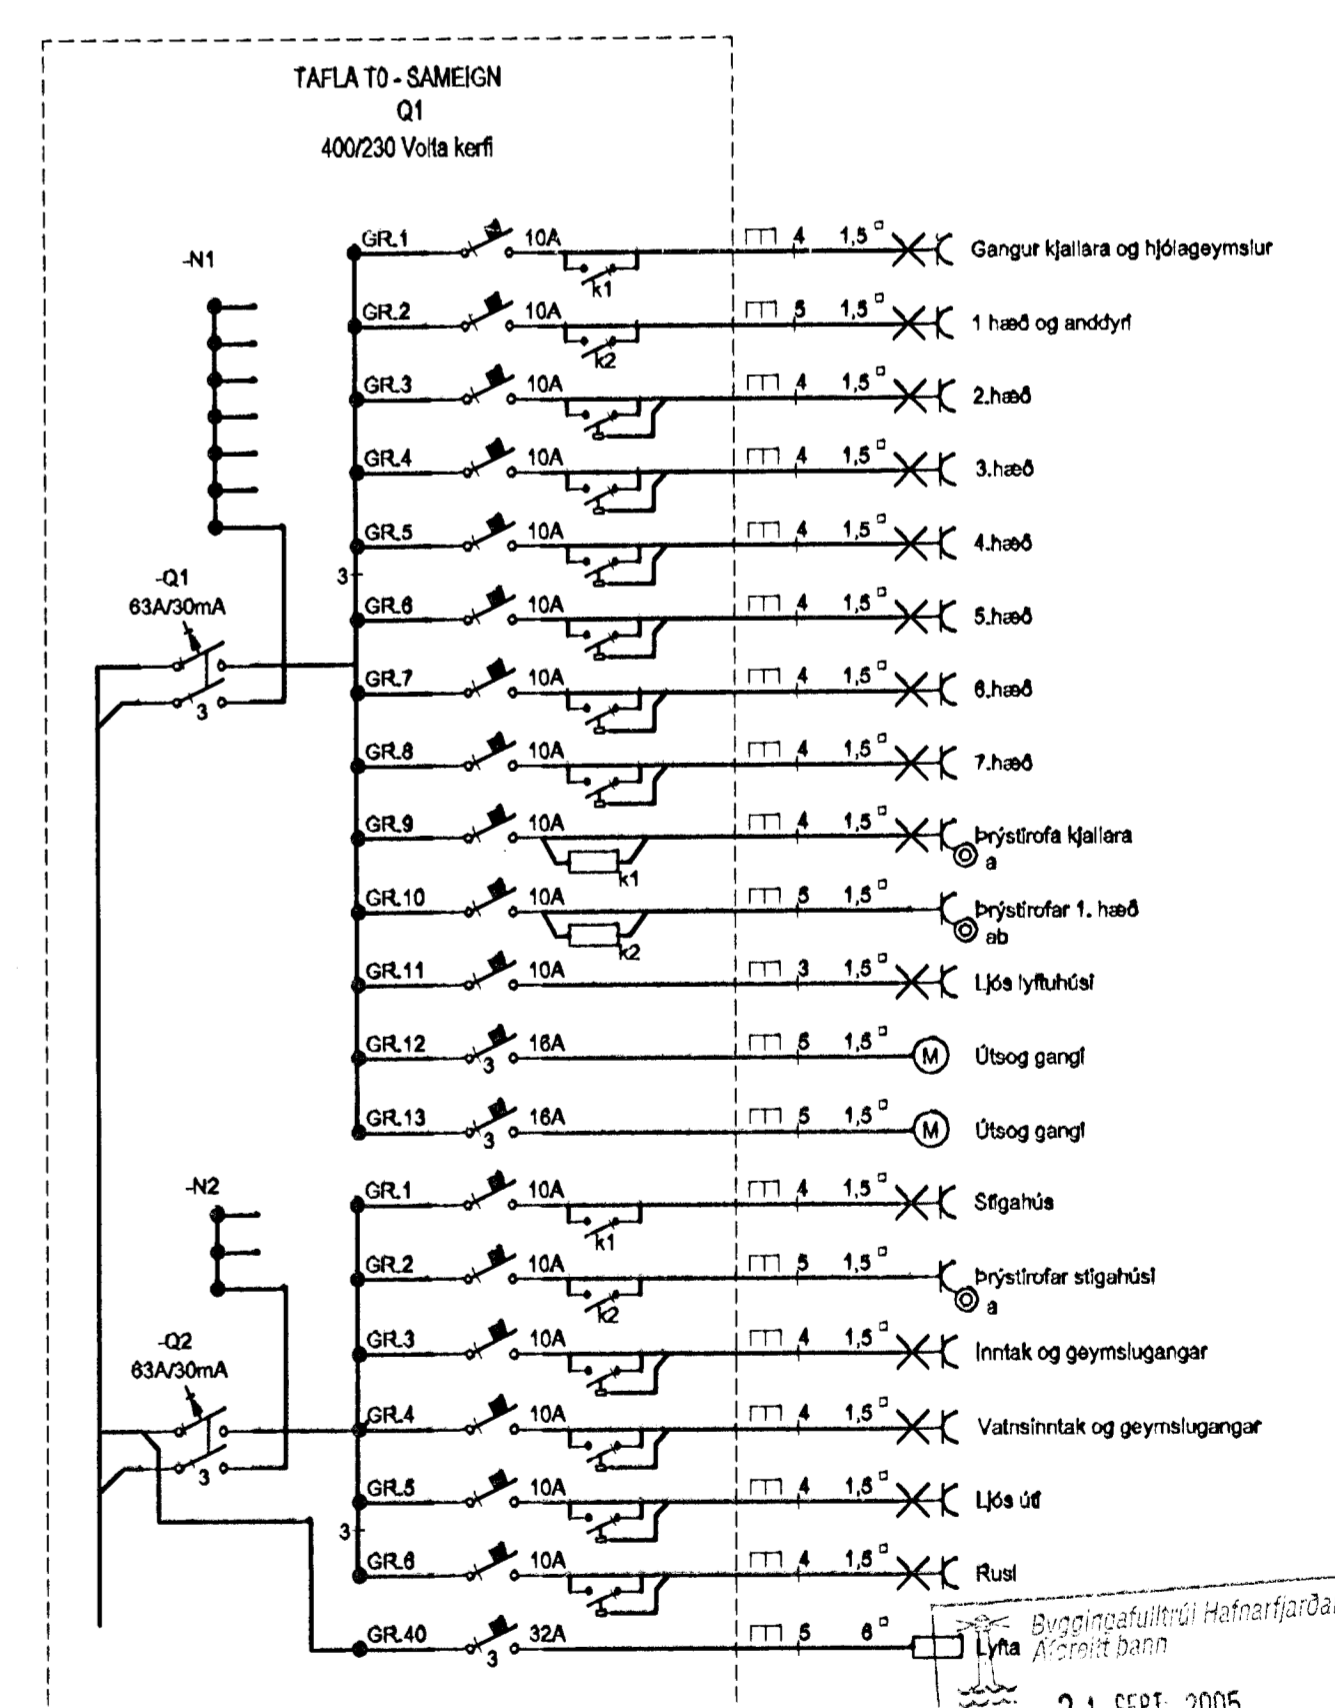
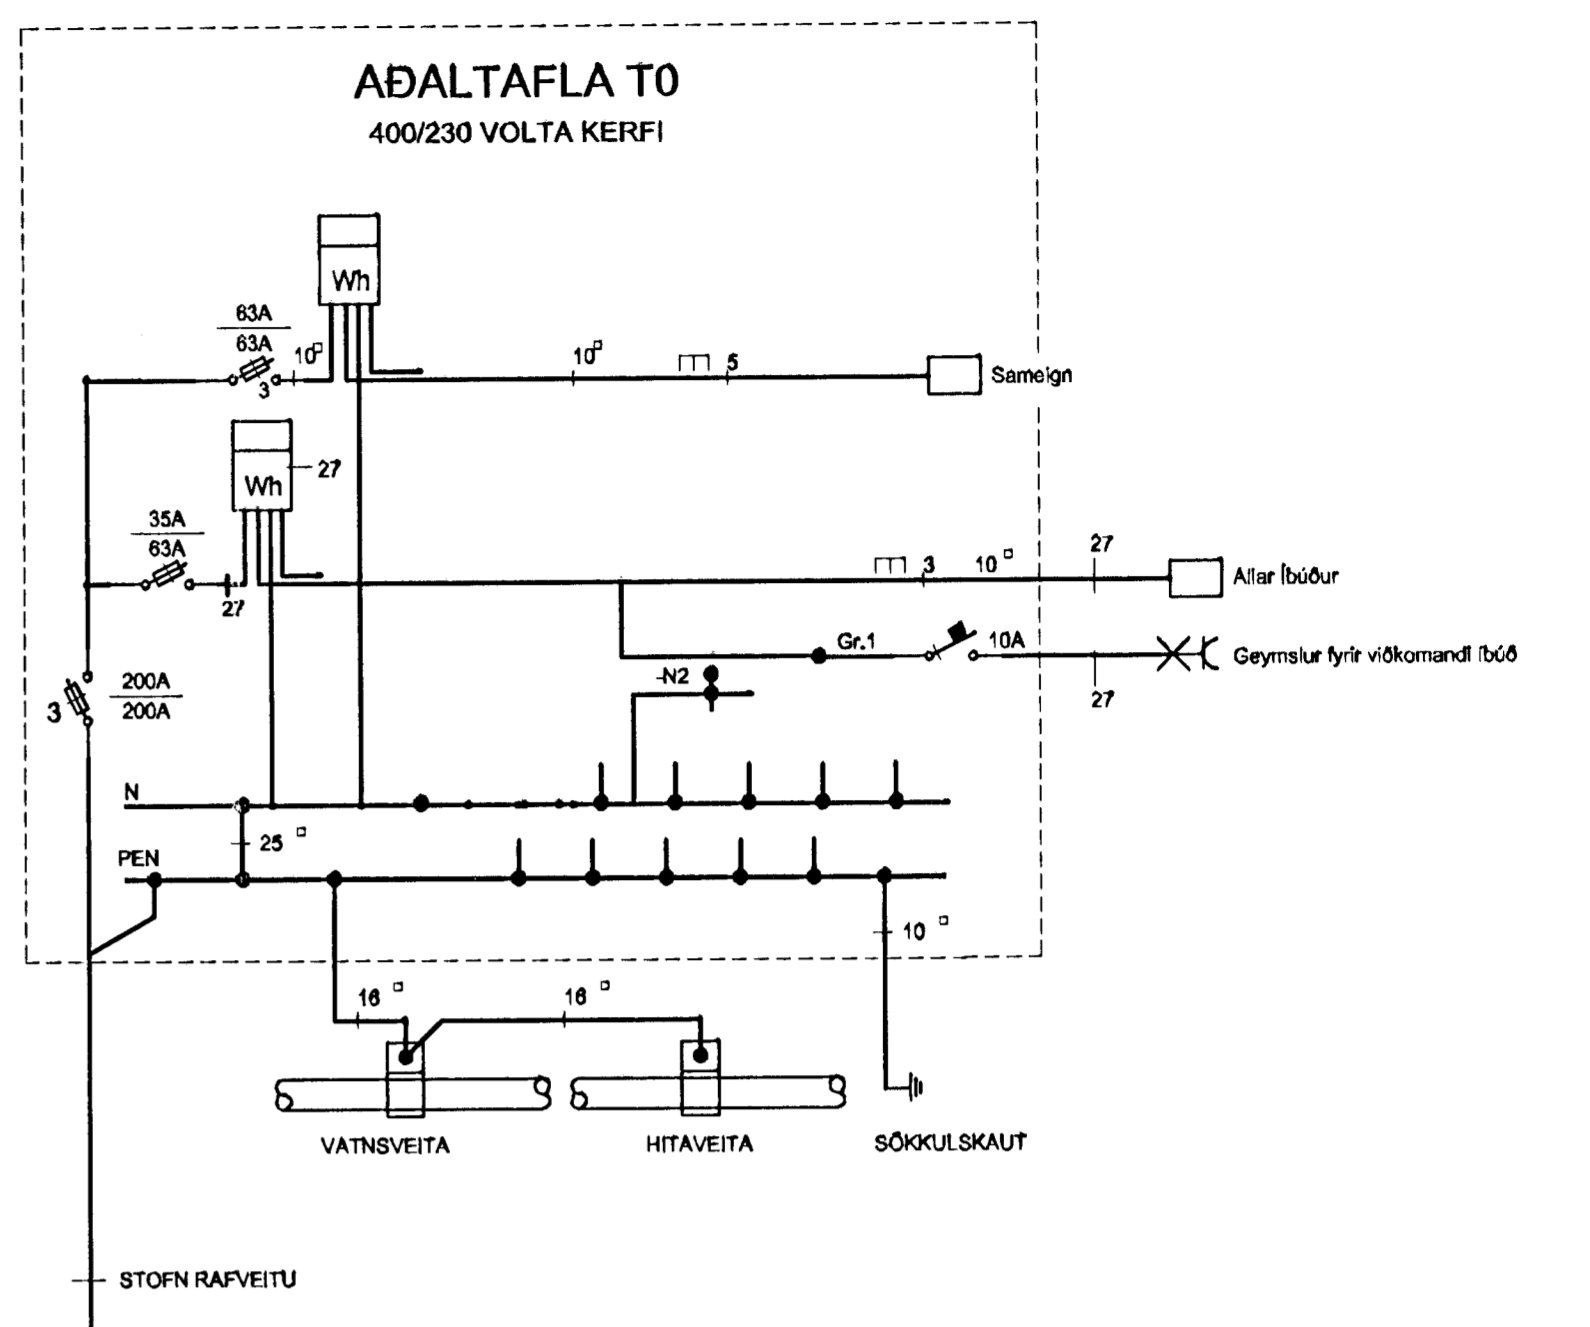


H  
G  
F  
E  
D  
C  
B  
A

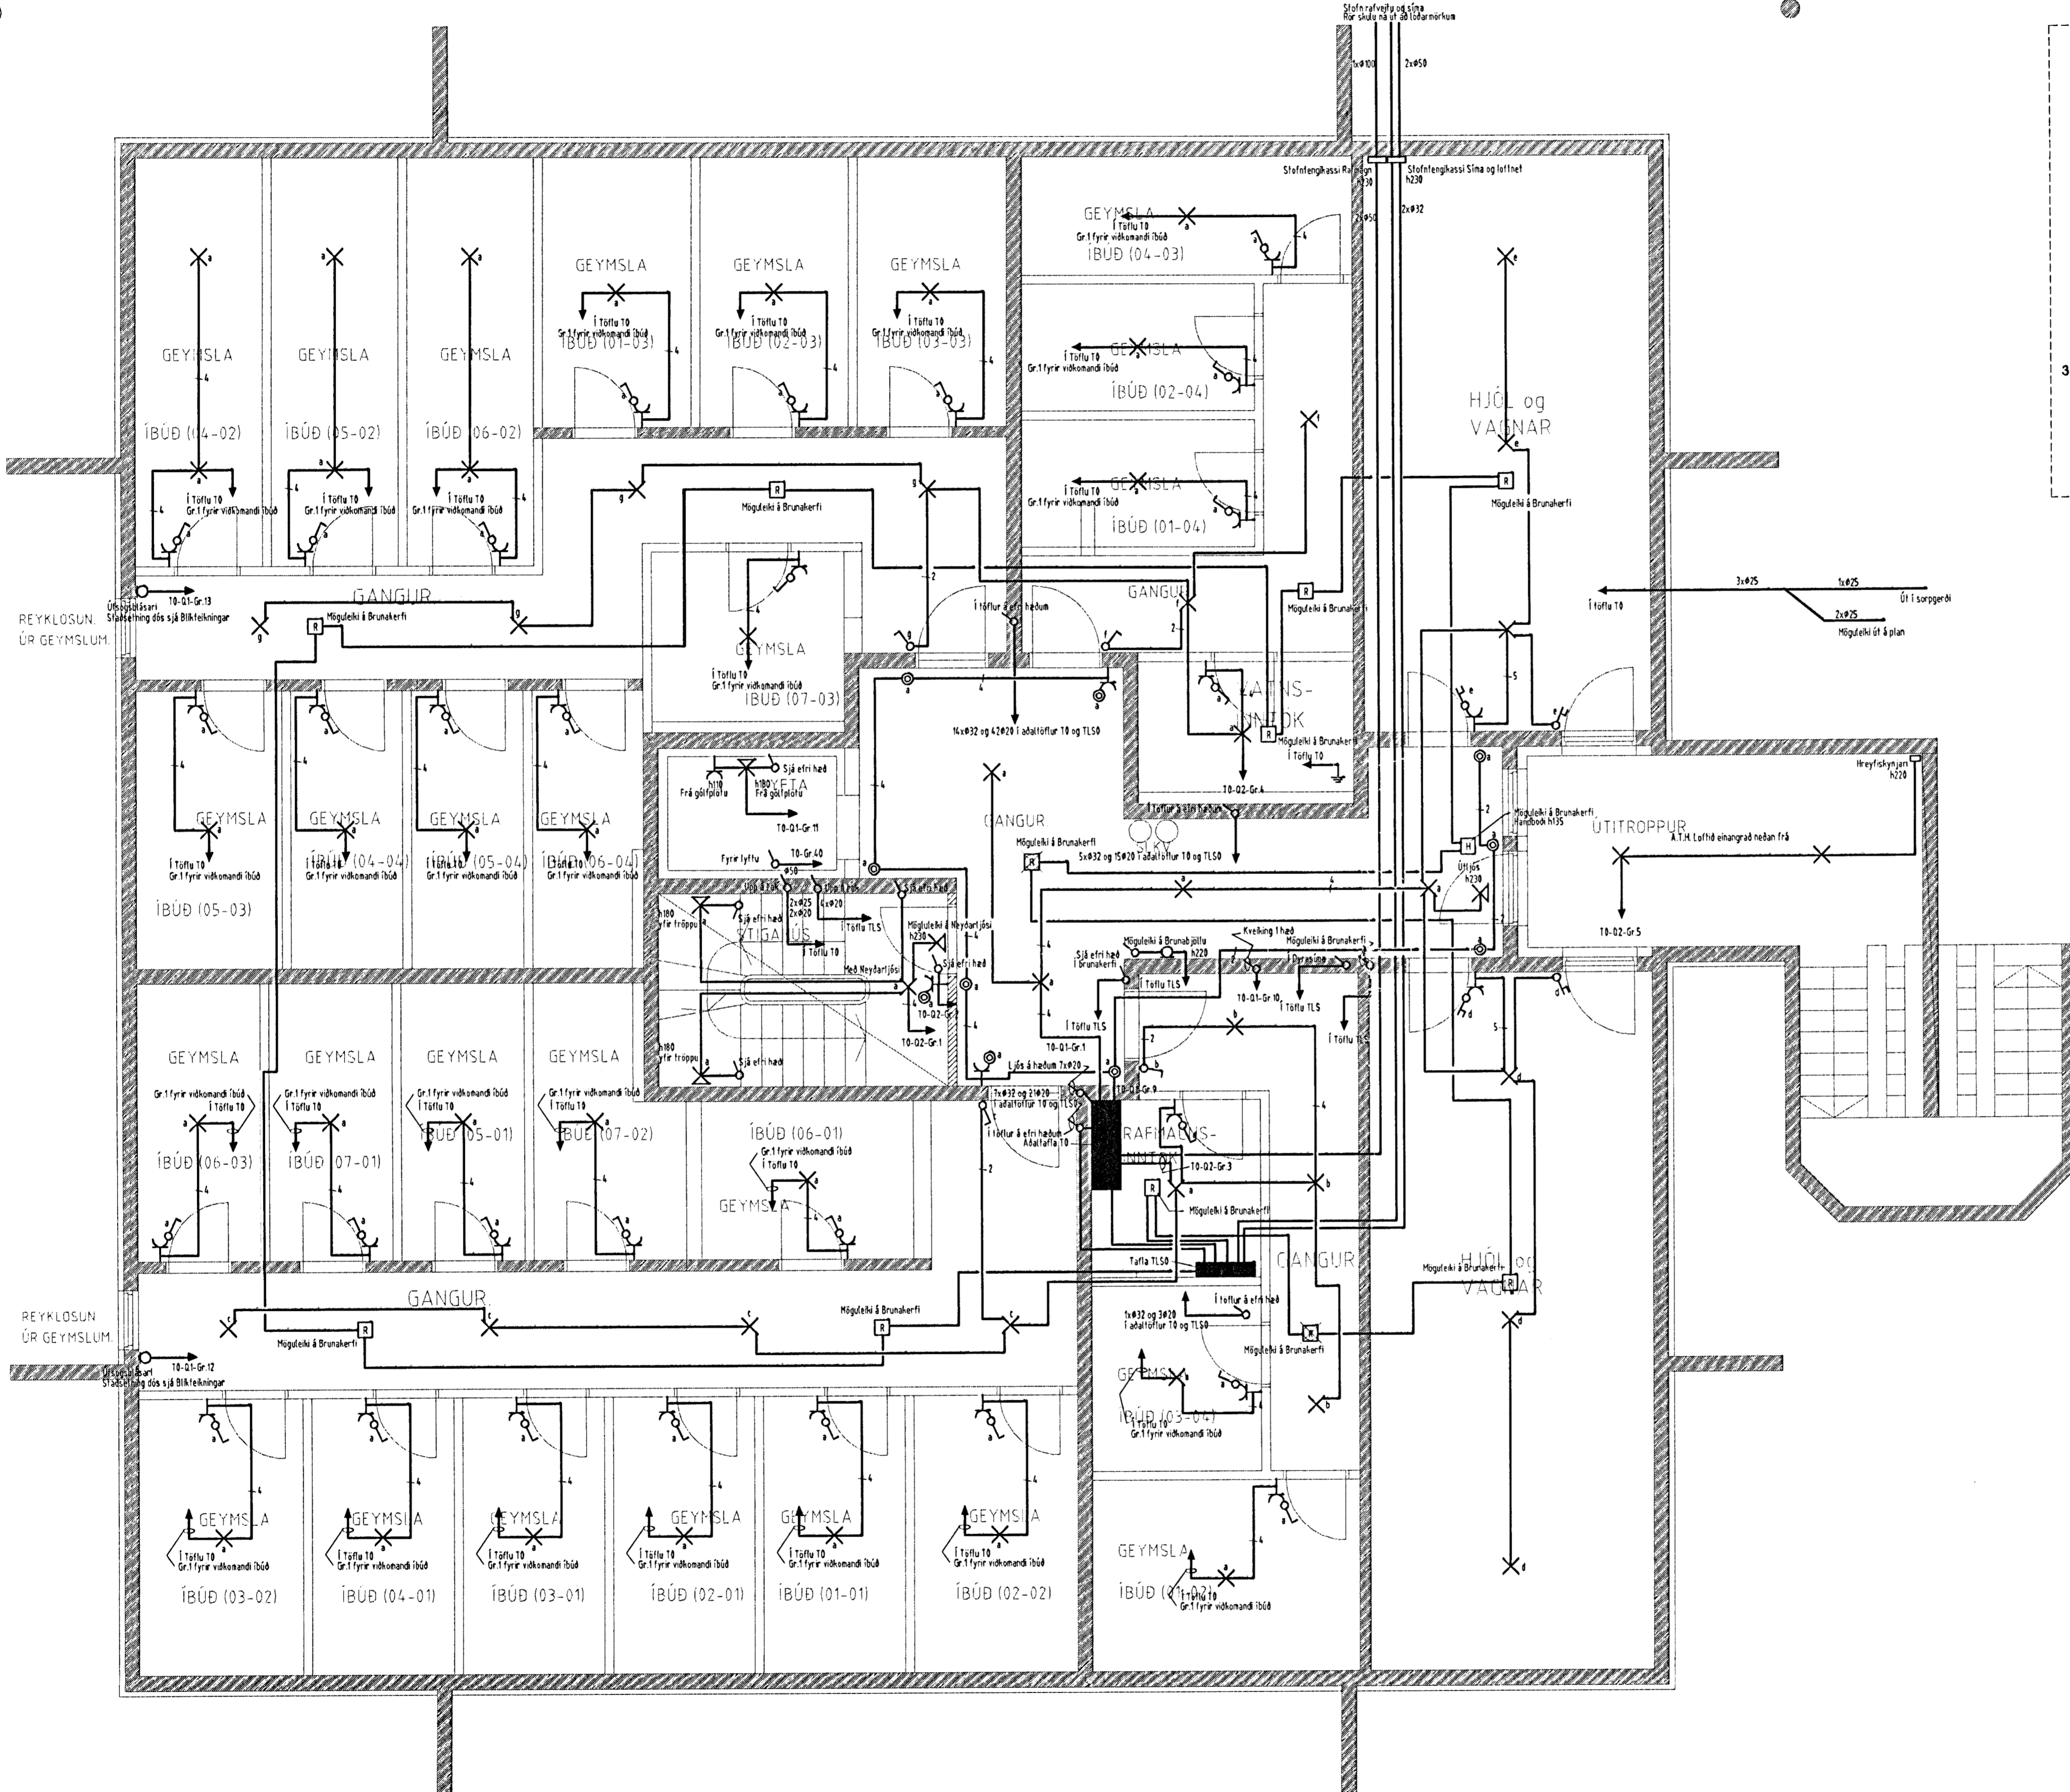

Verkheiti  
Kirkjuvellir 3 221 Hafnarfjörð  
VerkhilutVerkhilunúmer  
Grunnmynd kjallara og einlinnumyndir

Blað.nr. 2/9	Daga. 25 júní 2005	Kvart. 1:50
Yfirlit <i>Sigrún Steinn</i>	Skýp. <i>Sigrún Steinn</i>	Breyting

Midvangi 125 220 Hafnarfjörð  
tlf. 70402-5090  
Sími 565 1845, fax 565 0940 gsm 898 0970  
http://www.munus.is e-mail munus@munus.is  
Hönnuður Sigurjón Harðarson, tlf. 660361-2149

21 SEPT. 2005

12 11 10 9 8 7 6 5 4 3 2 1