

8

7

6

5

4

3

2

1

F

E

D

C

B

A

F


E

D

C

B

A

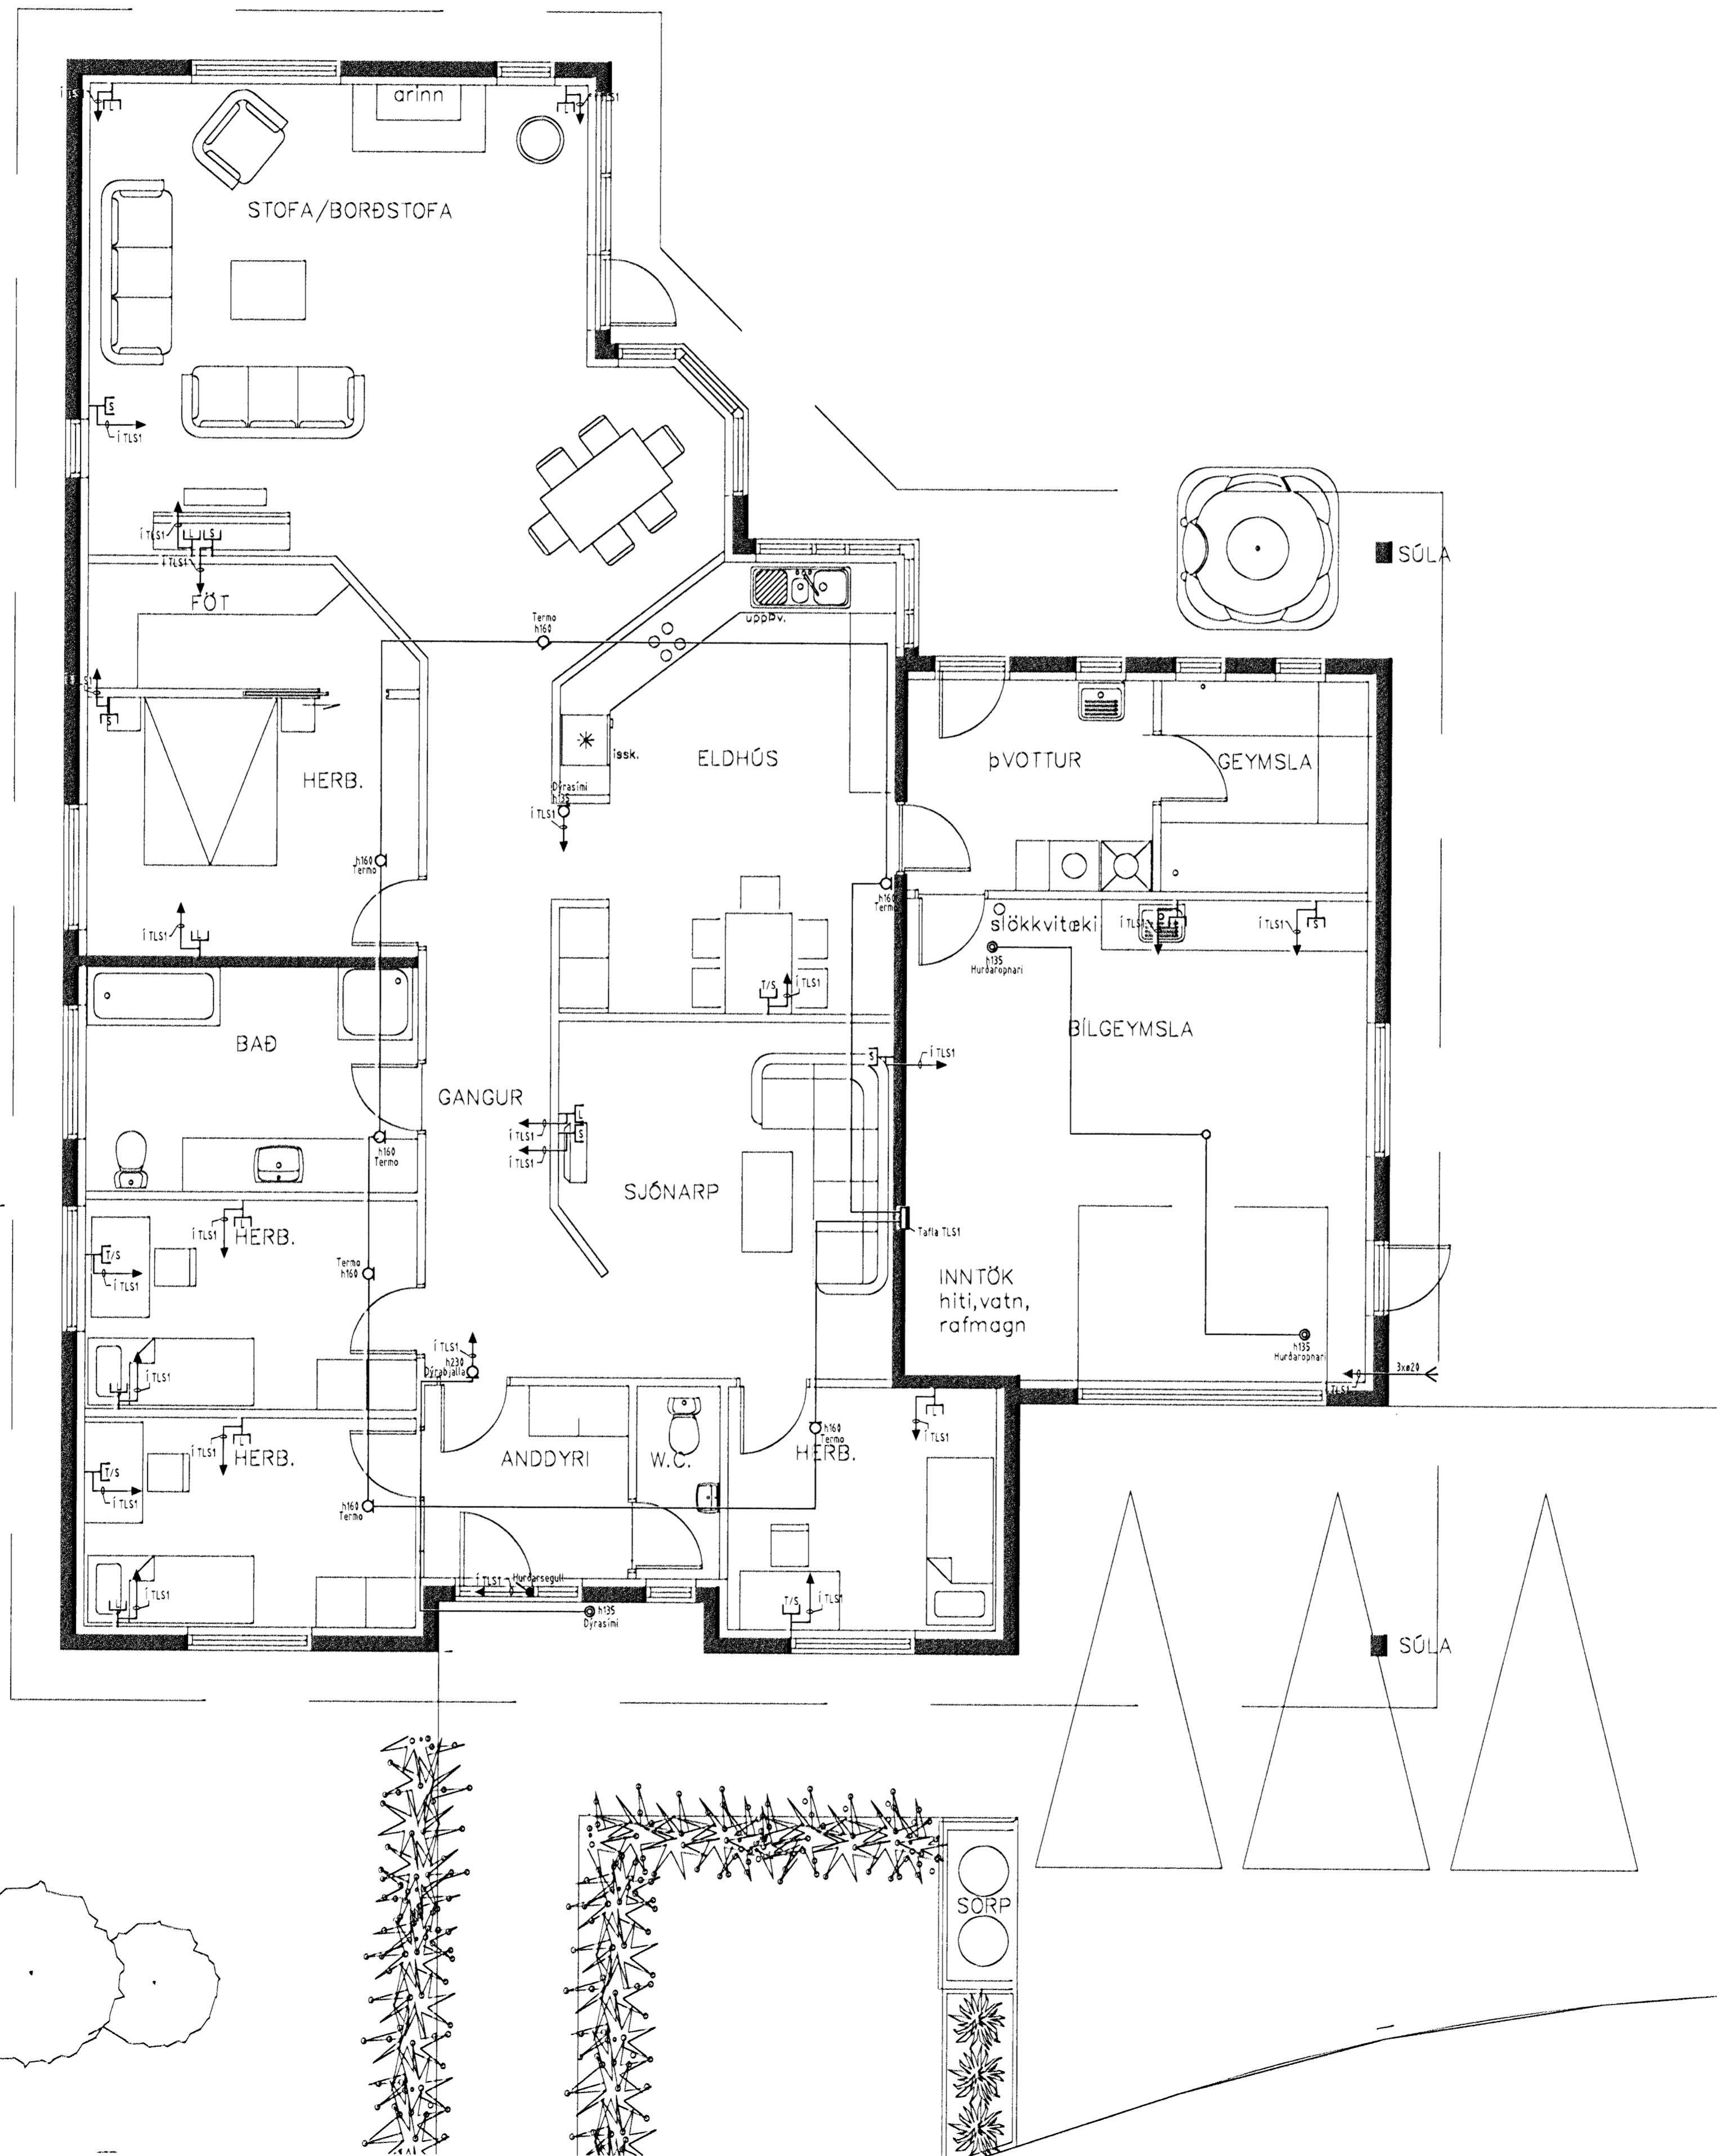

Verkefni		
Fléttuveilir 48, 221 Hafnarfjörð		
Verkhlut/Verknumur		
Smáspennu		
Bláð.nr.	Dagur	Kvart
3/3	24 sep 2007	1:50
Yfirlit		
<i>[Signature]</i>		
Höfundur		
HK/SH		
Samræmingarhöfundur		
<i>[Signature]</i> 230359-2459		
Breyting		
Reykjavíkurvegi 60 220 Hafnarfjörð tlf. 704-02-0090 Sími 565 1846, fax 565 0913 gsm 898 0970 http://www.munus.is, e-mail munus@munus.is munus Höfundur Sigurðin Harðarson, tlf. 563351-2749		