



SNID Mkv. 1:50

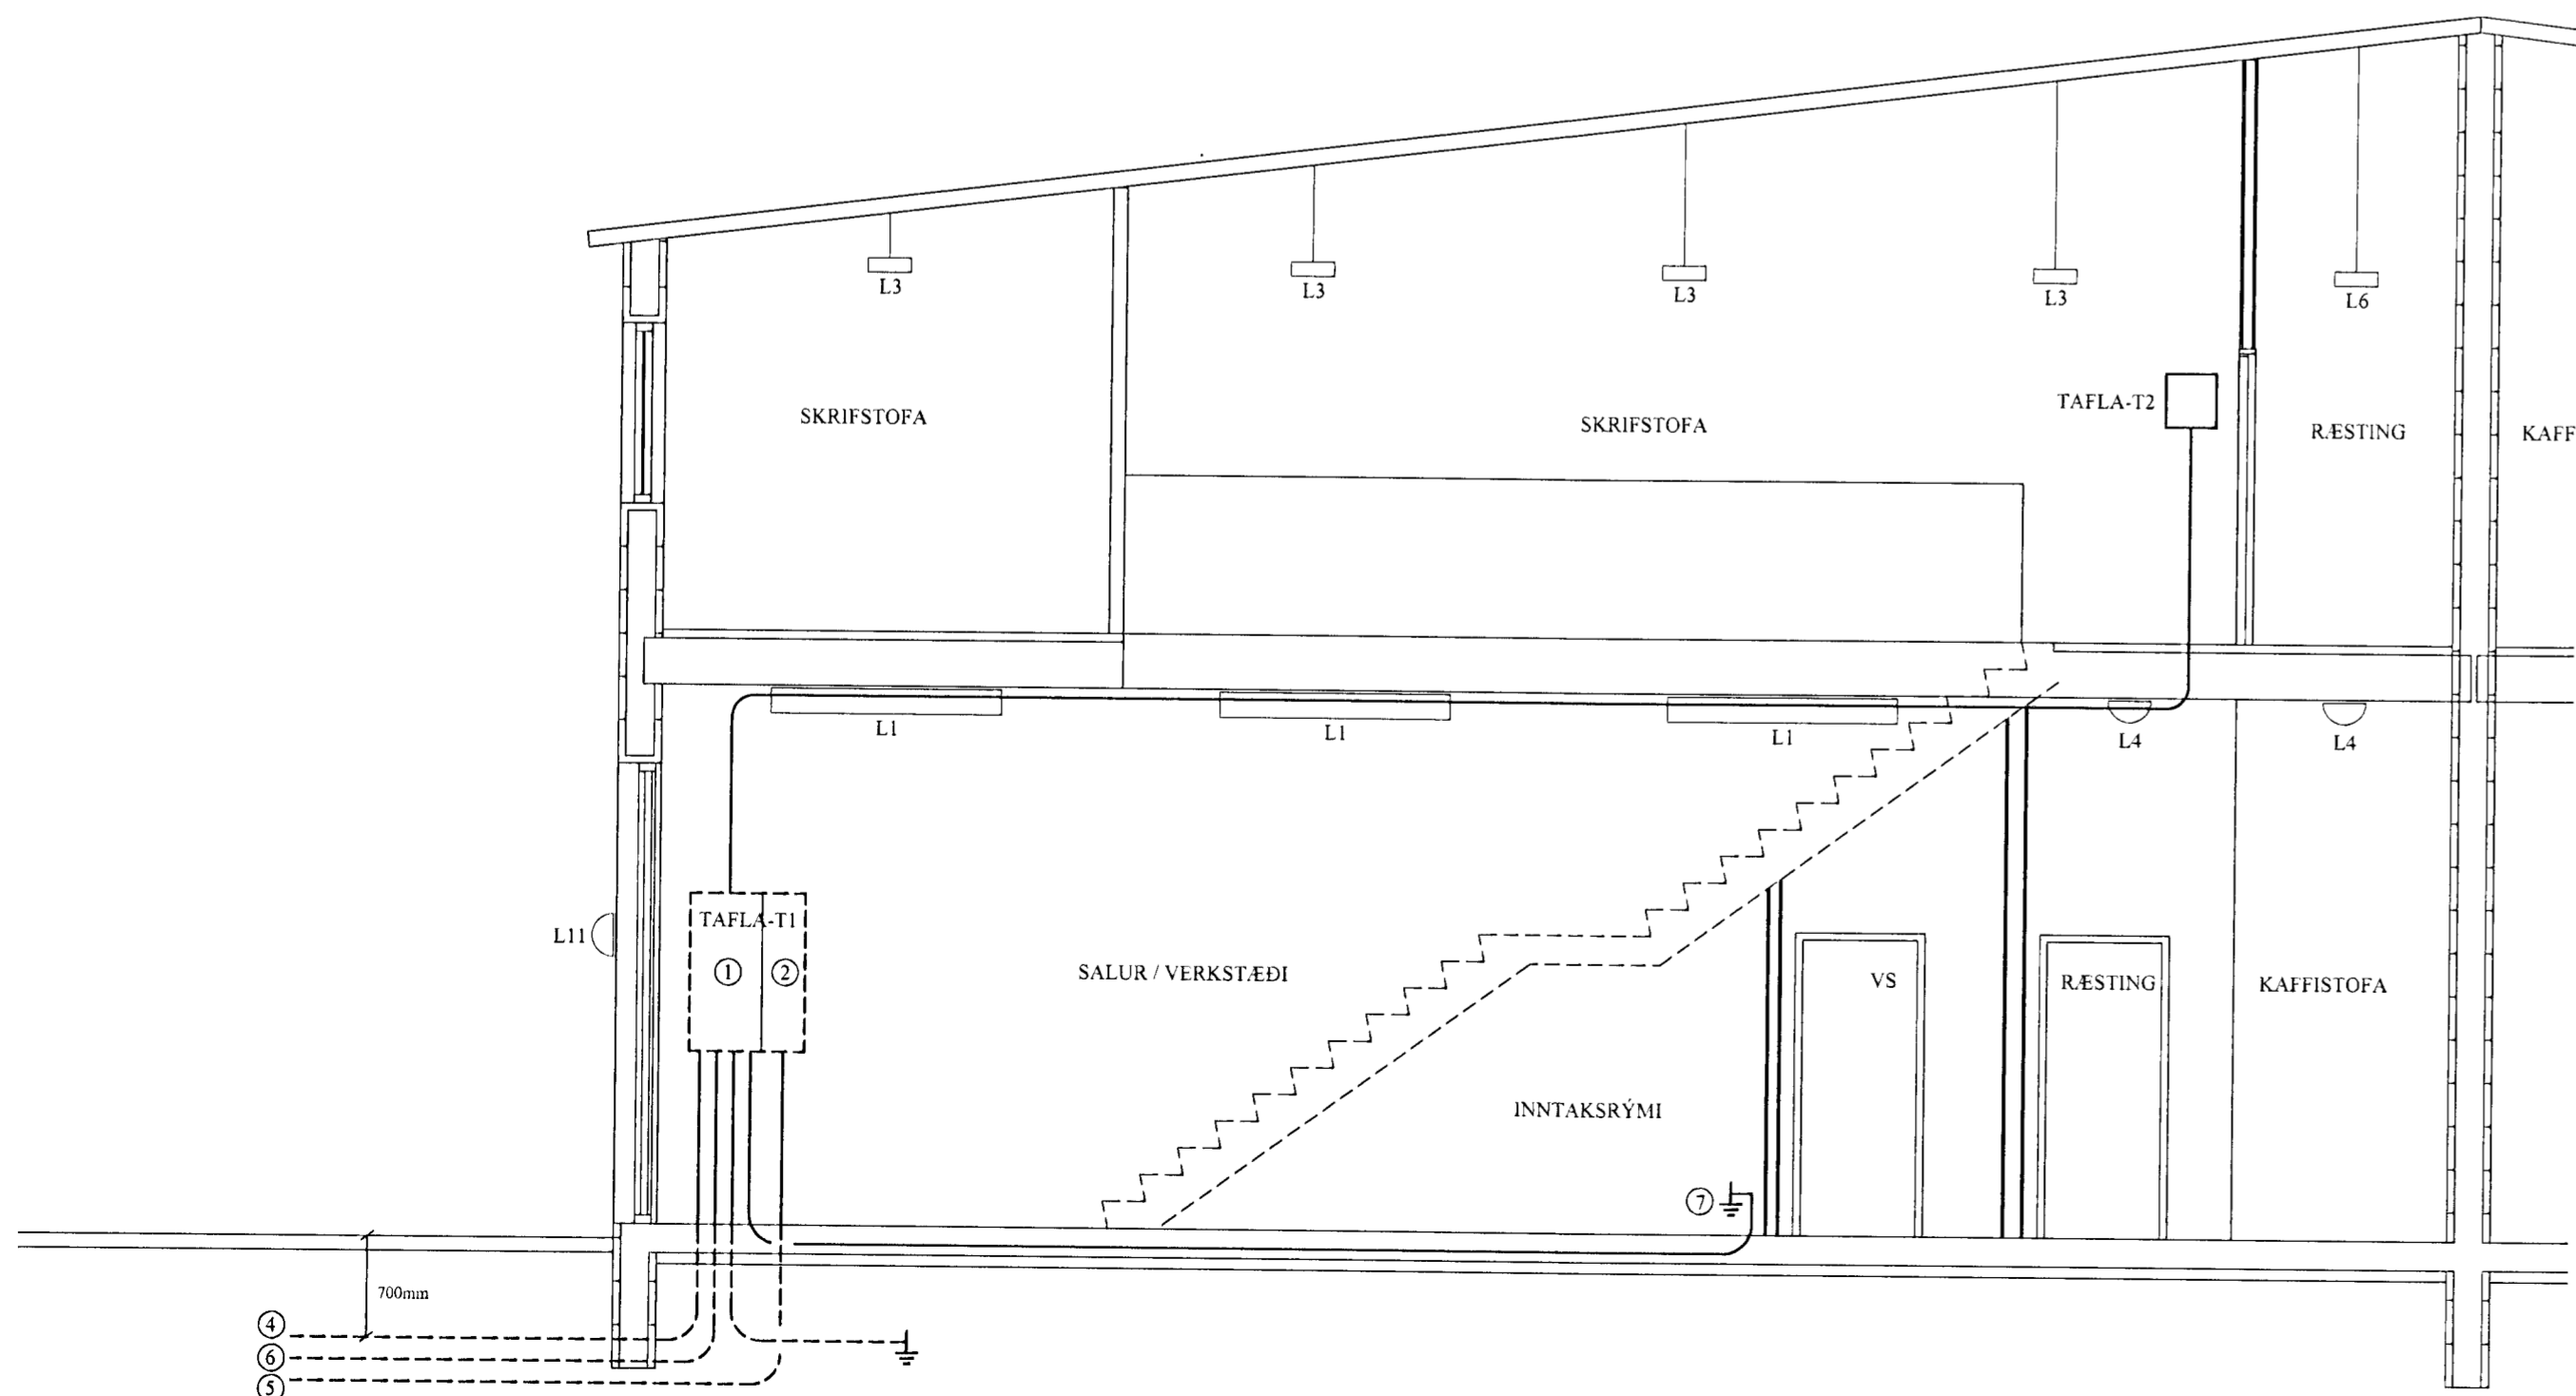

SNID Mkv. 1:50

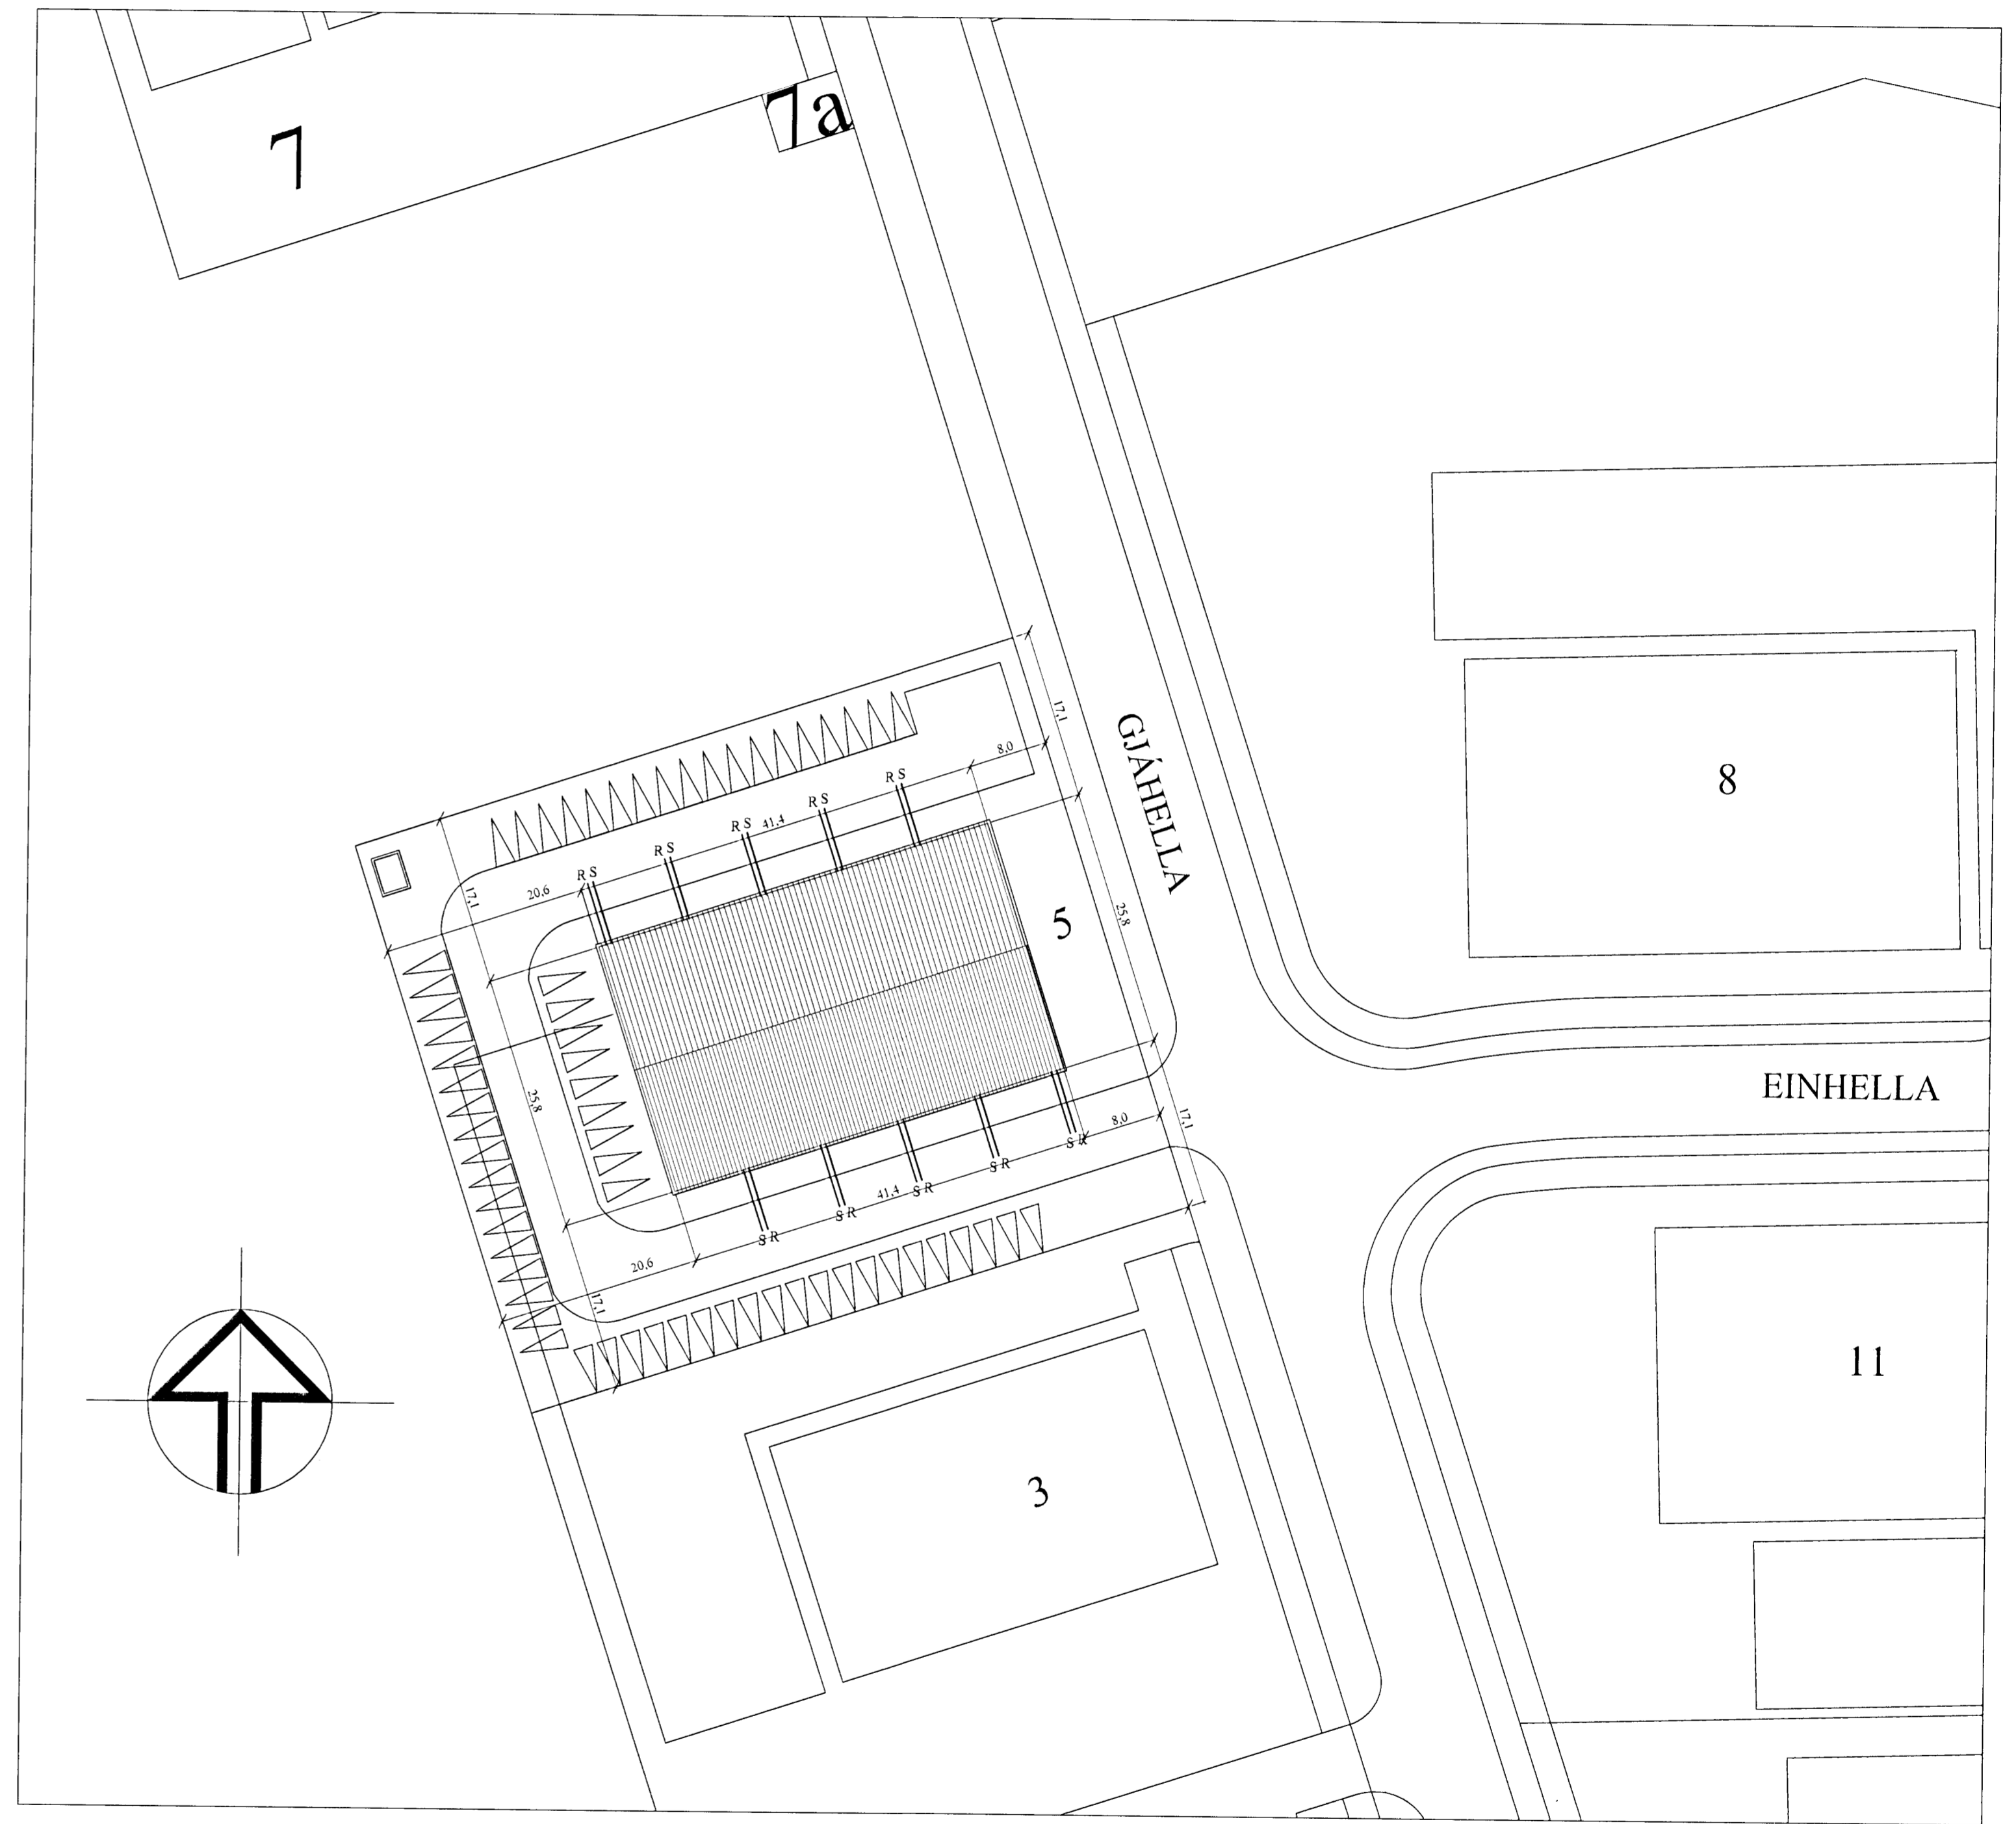

AFSTÖDUMYBND Mkv. 1:50

RAFMIÐSTÖÐIN SF		HÖNNUN OG TÆKNIBOÐGJÖF		
FRANKFESTI 19, REYKJAVÍK		FRANKFESTI 19, REYKJAVÍK		
VERKHEITI				
GJÁHELLA 5, HAFNARFIRÐI				
HEITI TEIKNINGAR				
SNID OG AFSTÖDUMYND				VERK NR. 07-607
				TEIKN NR. R- 09
HANNAÐ	GBG	TEIKNAD	OS	VEIRFARID
DAGS		DAGS		KVARDI
RÁÐGAFNANNDIPLUR		KT.		SKULST 2007
KT.		271452-5589		KT.
NR.	DAGS	BREYTING		