


Samykkt þann
06 JUNI 2008
Byggingarfulltrúinn í Hafnarfirði
F.h. Hrölfur S. Gunnlaugsson

Undirritun samráðingarráðgjafar:
ASK
- 3. júní 2008
Hilbrun Hauðsson

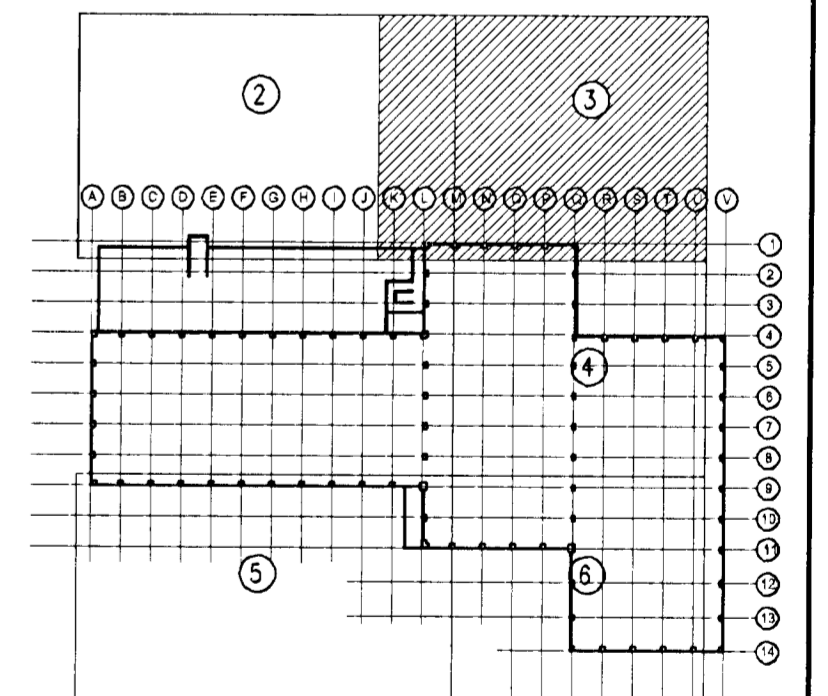

B1	2008-04-28	Bakrennsli hitaveitu	AS	DGI	HH
A	2008-03-26	VERKTEIKNING	AS	DGI	HH
Gtg.	Dags.	Breyting	Ha.	Yf.	Sp.

GJÁHELLA 4, HAFNARFIRÐI
HÉÐINN HF.
FRÆRENNSLISLAGNIR
GRUNNMYND 2/5

VST Verkræðistofa Sigurðar Thoroddsen hf.
Ármúla 4, 108 Reykjavík - Kt. 811276-0289
Sími: 569 5000 - Fax: 569 5010 - Vefvangi: www.vst.is

Manntöl: AS SGH 1:100
Samþykkt: E.h. VST hf. Hrólfur Hauðsson 1509464929
Töluskrá: K:\2006.01\48\tekn\lag\HED-7101-106.dwg Blaðstærð: A1
Dags: OKT. 2007 Nr. 2006.0148 7.103 B1

© ÖLL HNOT OG AFRITUN TÆKNINGA, AD HEFTA Eða I HEILD, ER HÁÐ SKRIFLEGGU LEYFI HÖFUNDNA.

