


TAFLA T-1.1

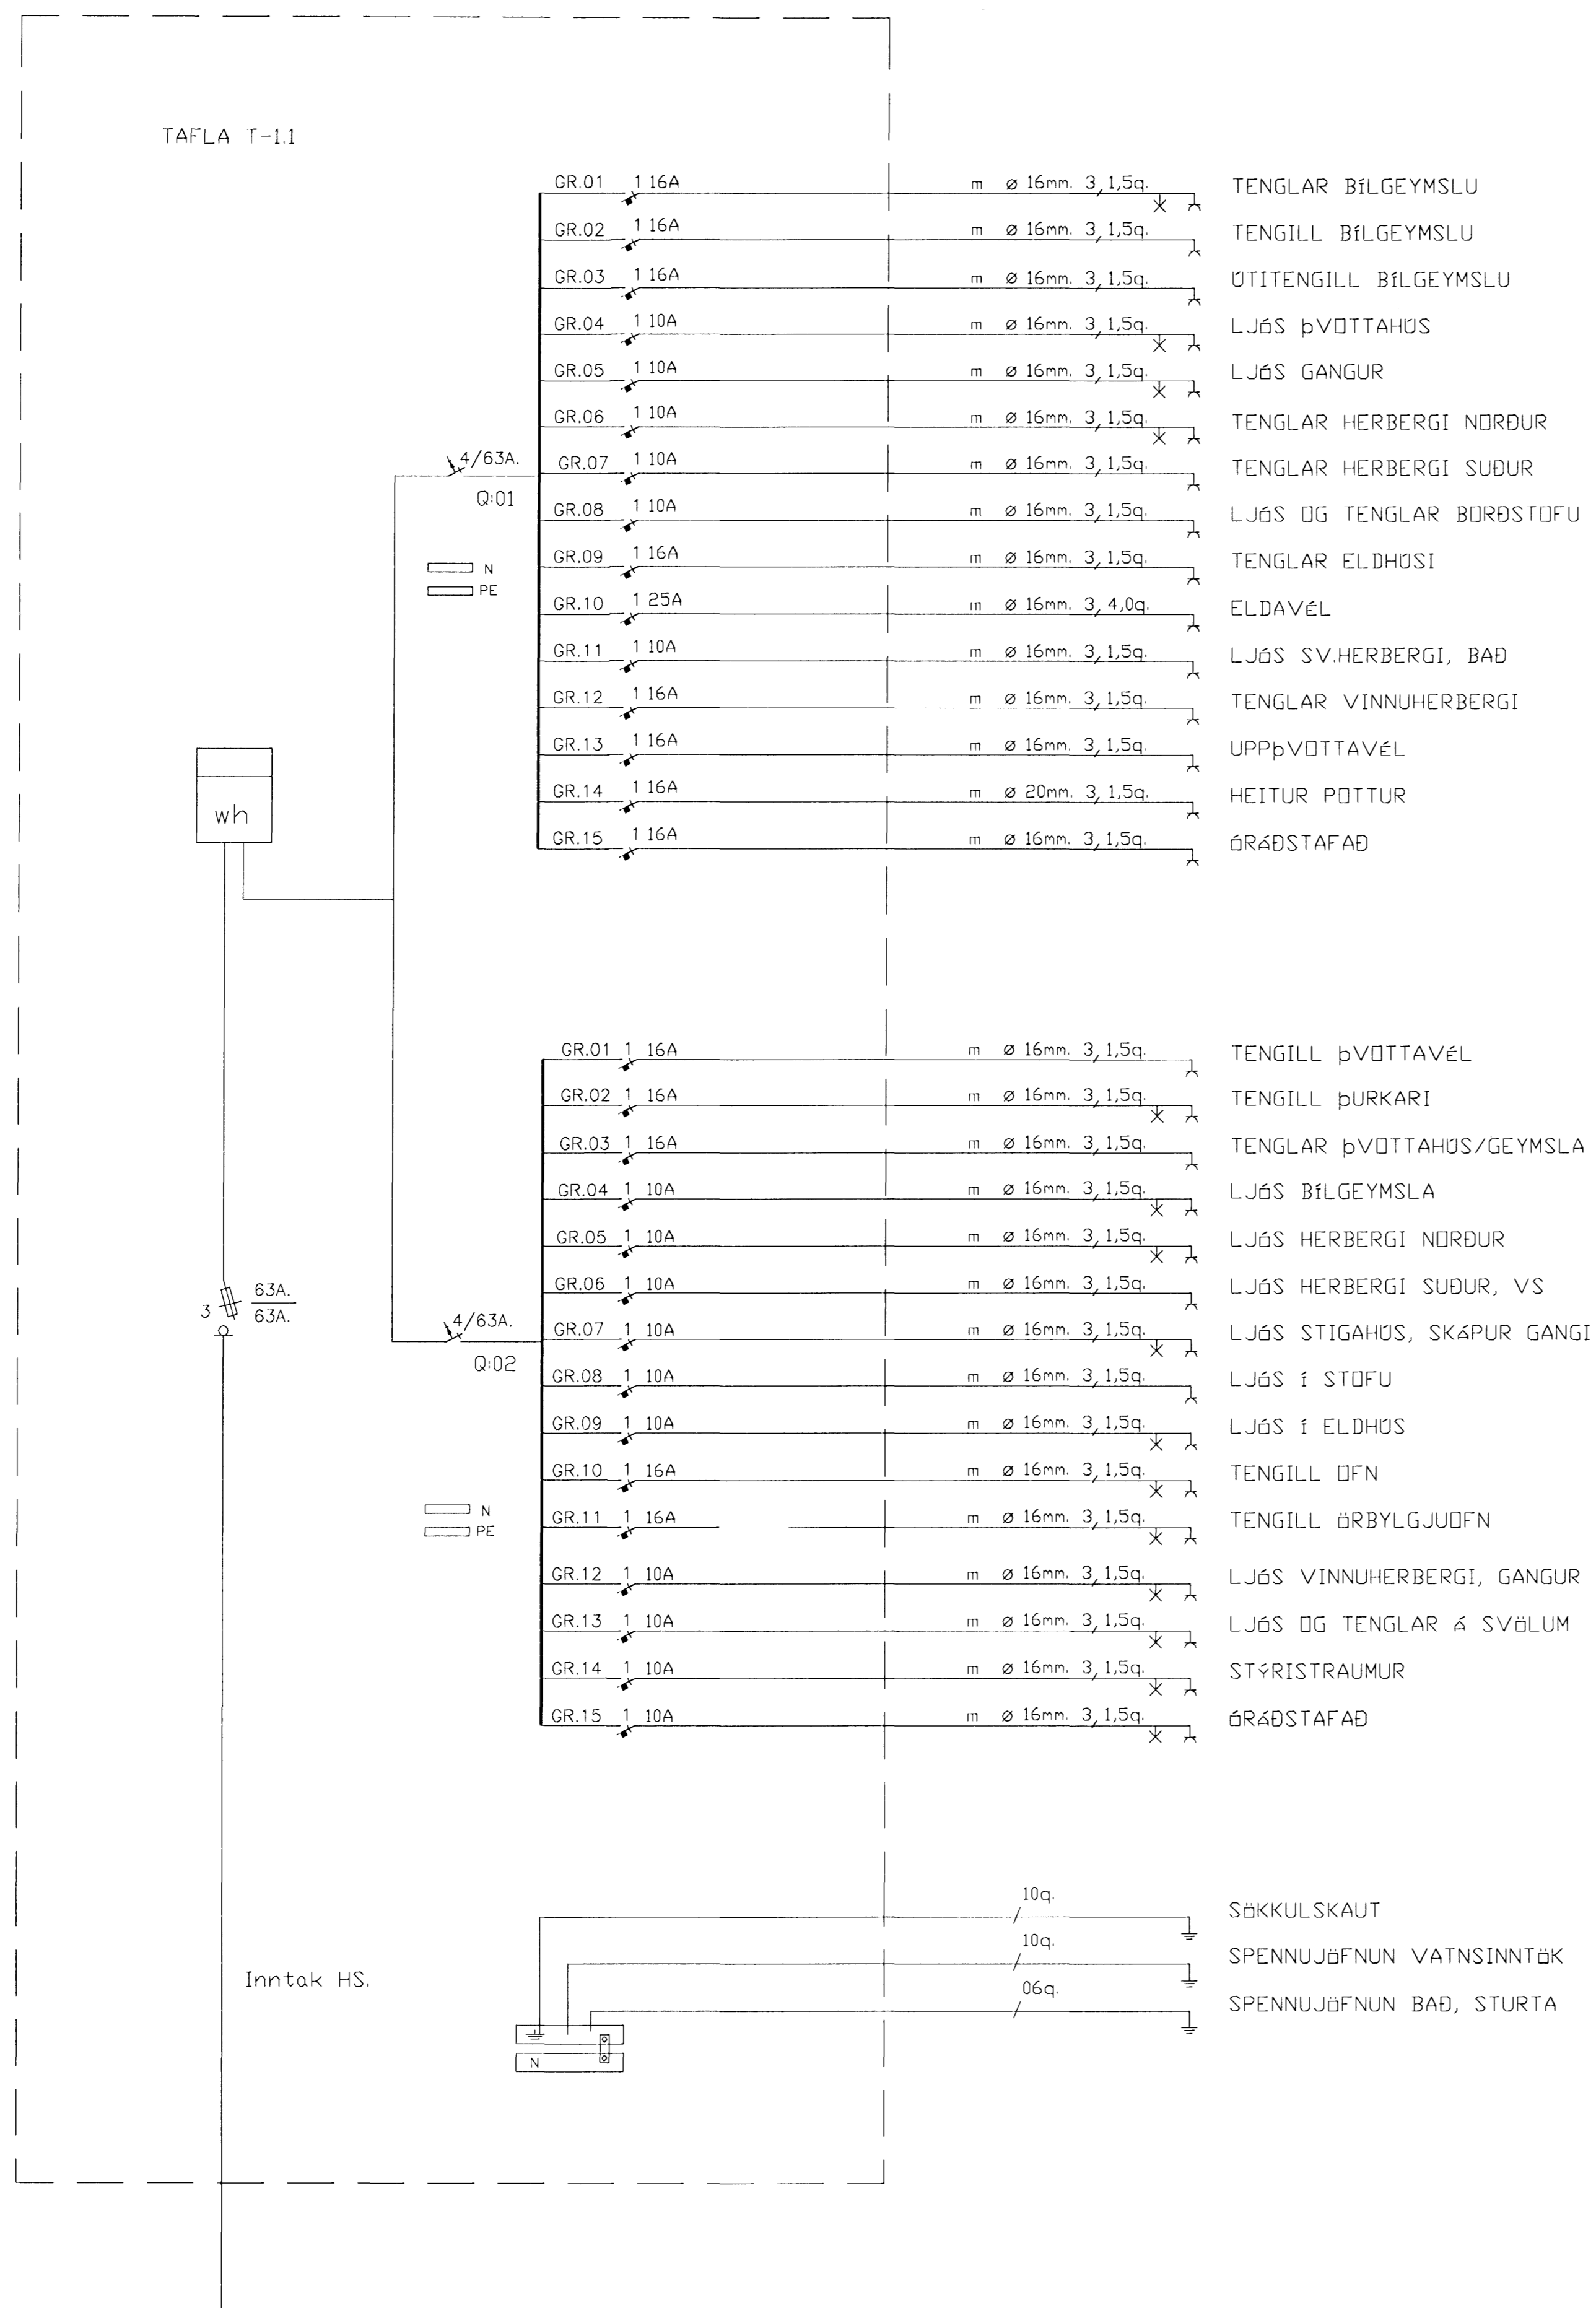

R. 26035-4669

VERKEFNI		BREKKAÚS 16, Hafnarfirði		VERKHLUTI		Einlínamynd		MKV.	

H		01/08		Andrés M.		ANDRÉS MAGNÚSSON KT., 311038-3469		SMB	
T		01/08		Andrés M.		SÍMI: 555-2253 / 898-2253		TEIKN.NR.	
DTG.		BREYTING		DAGS.		NAFN		KRÓKAMÝRI 78, 210 GARDABÉ	
								VERKNR 186_08	