




Upprunalegur höfundur: ASK

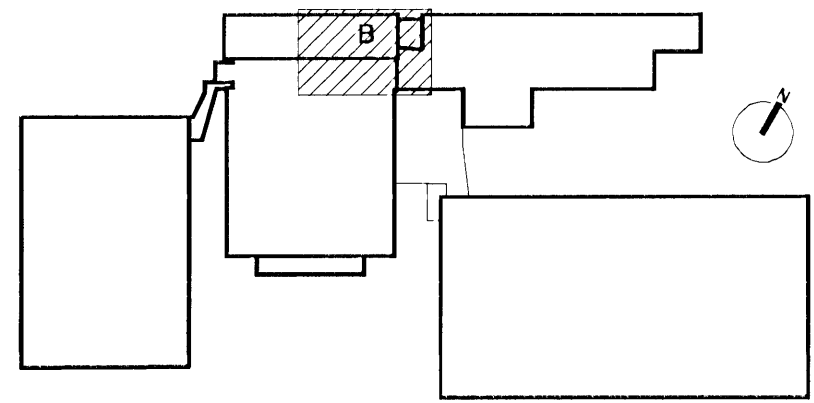


Lýkilmynd mkv: 1:2000

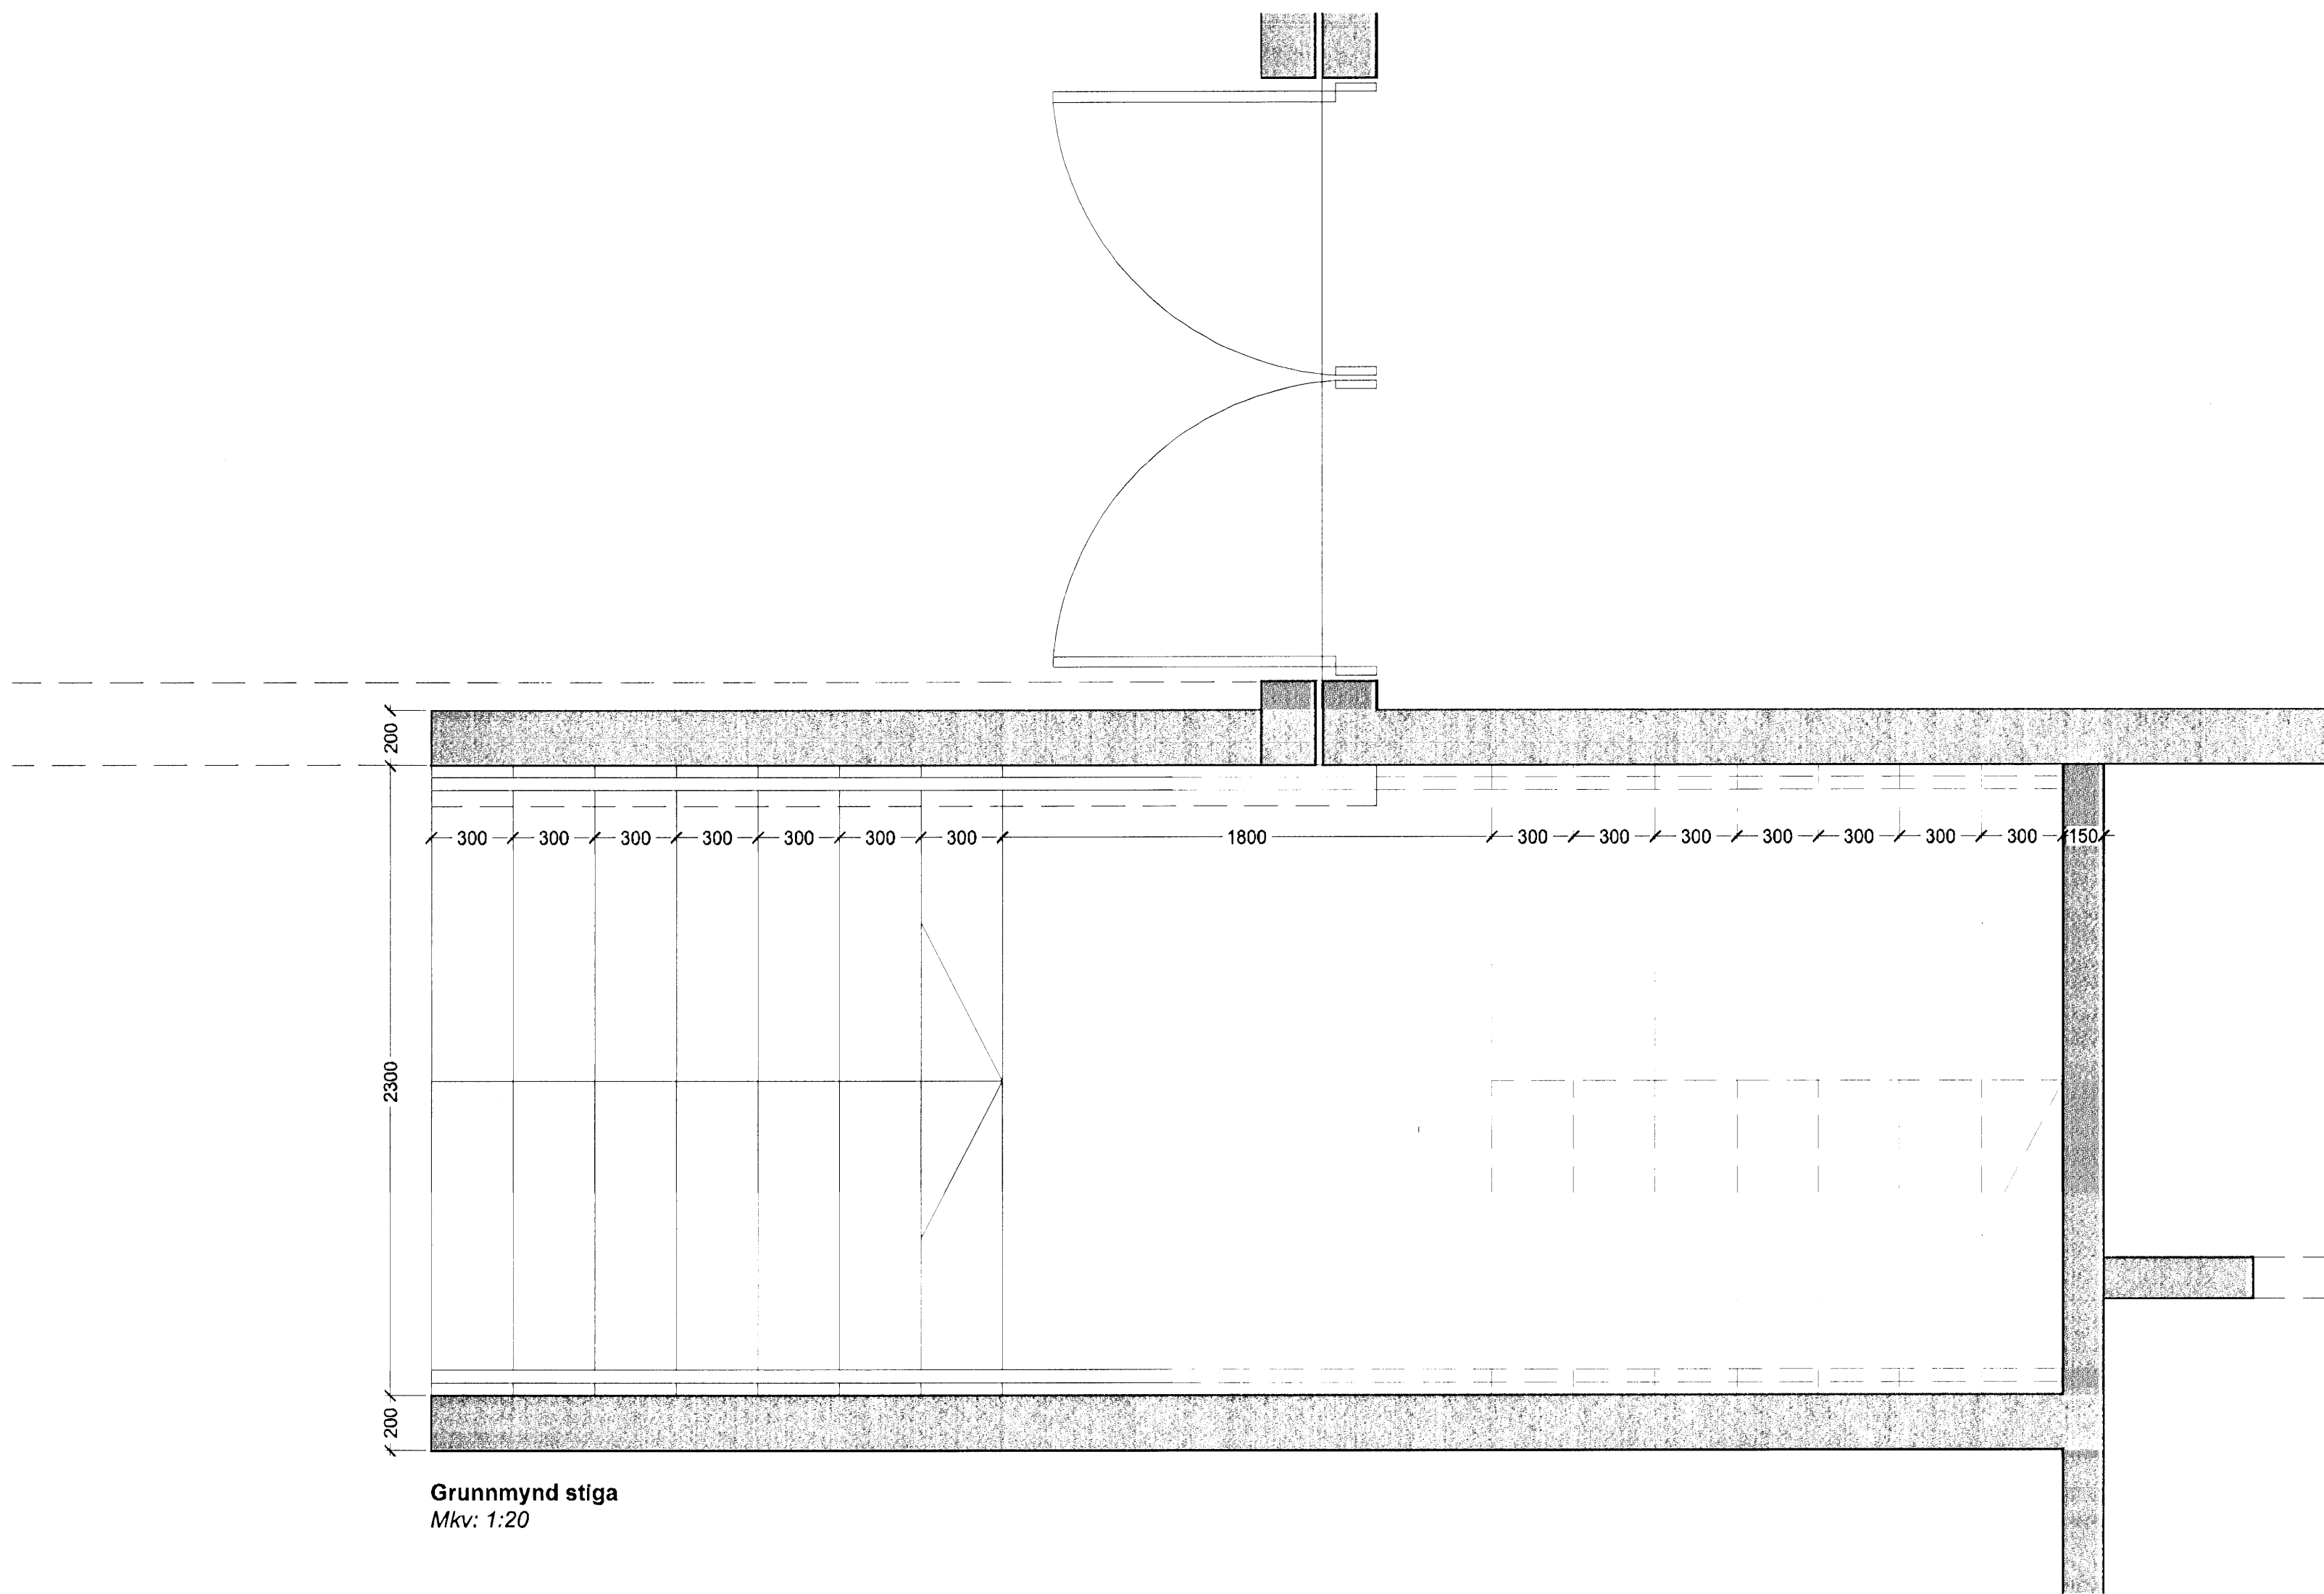

Grunnmynd stiga
Mkv: 1:20

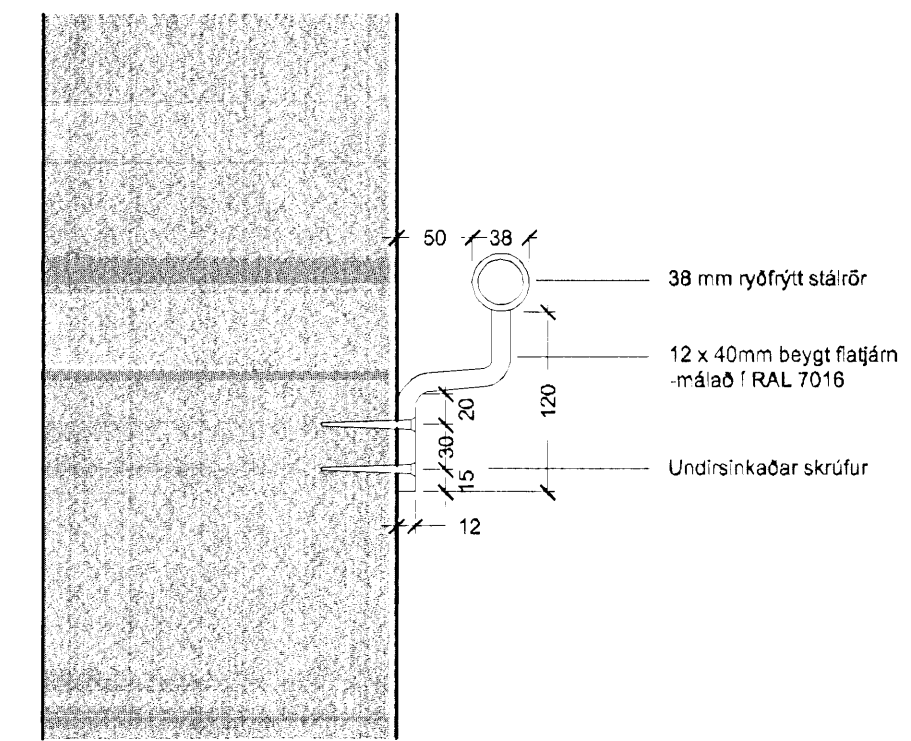

Sníð B
Mkv: 1:5

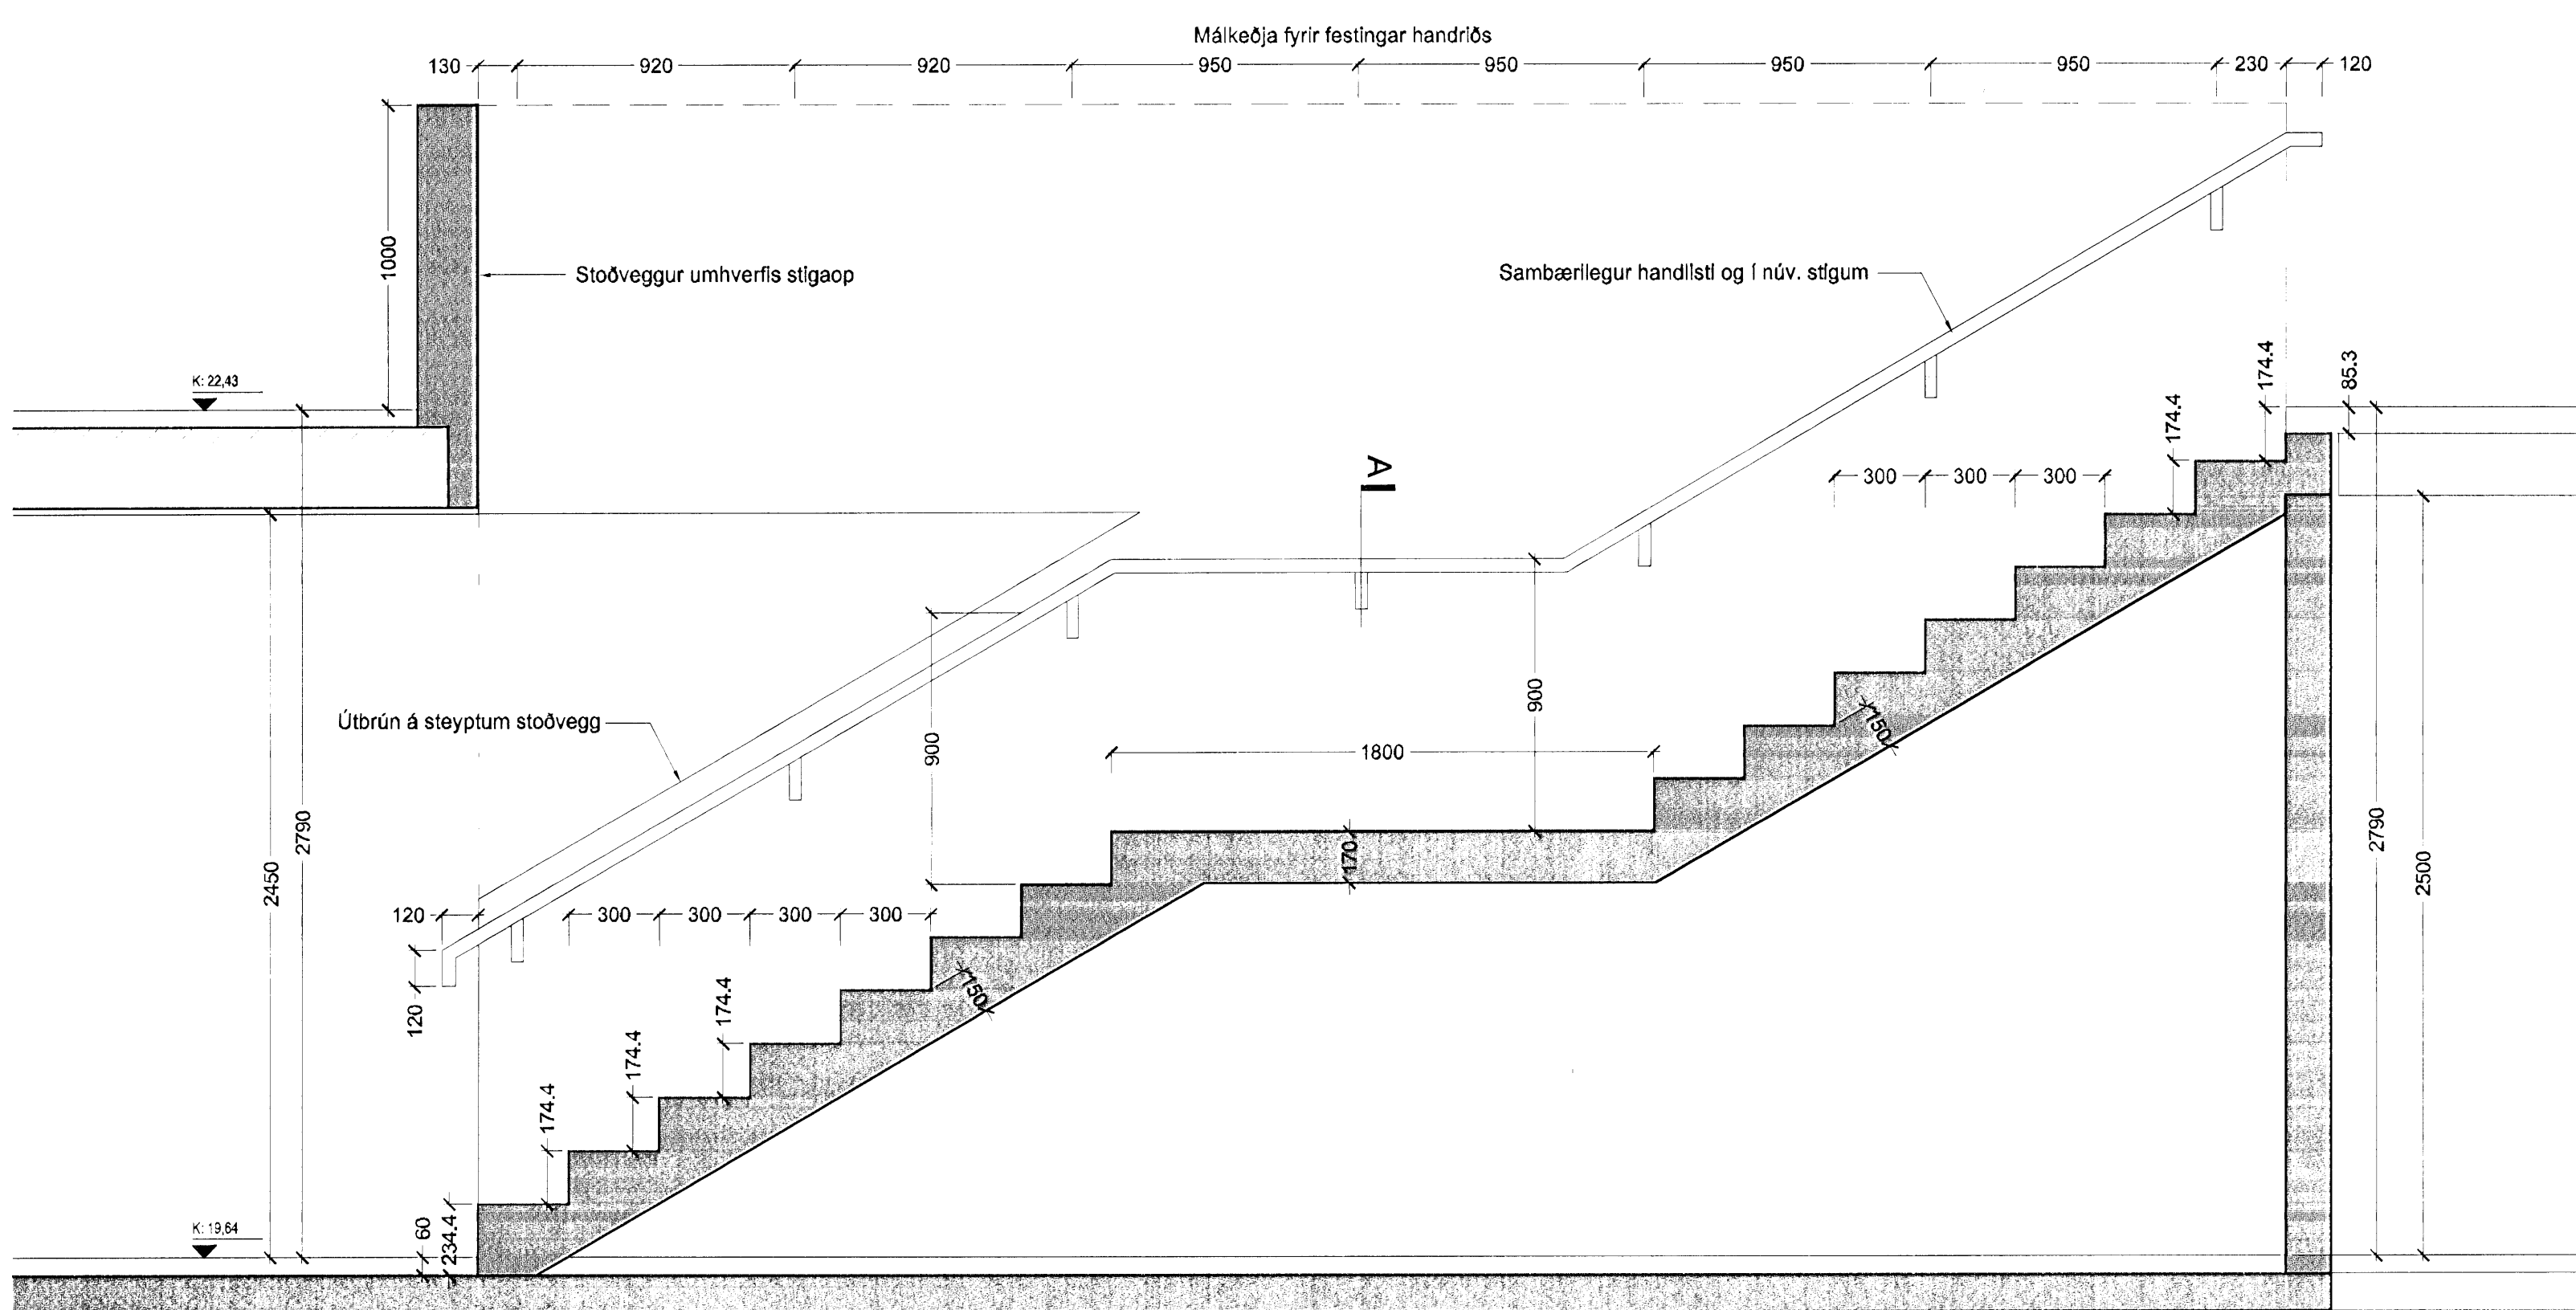

Sníð A-A
Mkv: 1:20

Útg. Dags.	Teikn.	Bréyting	Samb. af verkkaupa

Fasteignafélag Hafnarfjarðar
Íþróttamiðstöðin Kaplakrika

Landnúmer: 121342
Stgr. 48001000

HLUTATEIKNINGAR

STIGI

MKV: 1:20/1:5
TEIKNAD: JBE
ÚTGÁFA DAGS: 25.04.2008
STOFN. DAGS: 25.08.2008

(34)-A06-002
ÚTGÁFA 00

BATTERÍÐ
ARKITEKTUR

Jón Ólafur Ólafsson FAI
kt: 090658-4059

Sigurður Einarsson FAI
kt: 110457-2789

Sigurður Harðarson FAI
kt: 030448-3999

kt: 521291-1259
Trönuhraun 1
220 Hafnarfróði

S: 54 54 700 F: 54 54 701
Netfang: batter@arkitekt.is
Hemmasíða: www.arkitekt.is