

Samþykkt bann
05 MAY 2009
Byggingafulltrúinn í Hafnarfirði
F.h. Hrólfur S. Gunnlaugsson

Undirritun samráðingarráðgjafa:
Oskari Asgeirsson


Tafla yfir gólfagnir

Slauða Nr	Lengd m	Málið á gólf/v. vegg mmm	Afköst W
S1	100	150	1000
S2	75	150	700
S3	30	150	500
Samtals	205		2200

- SKÝRINGAR**
- Gólfhiti
 - - - Gólfhiti
 - · · Kalt vatn
 - · · Heitt vatn

HITALAGNIR Í ILÖGN,
Mkv. 1:20

INNSTEYPTAR LAGNIR,
Mkv. 1:20

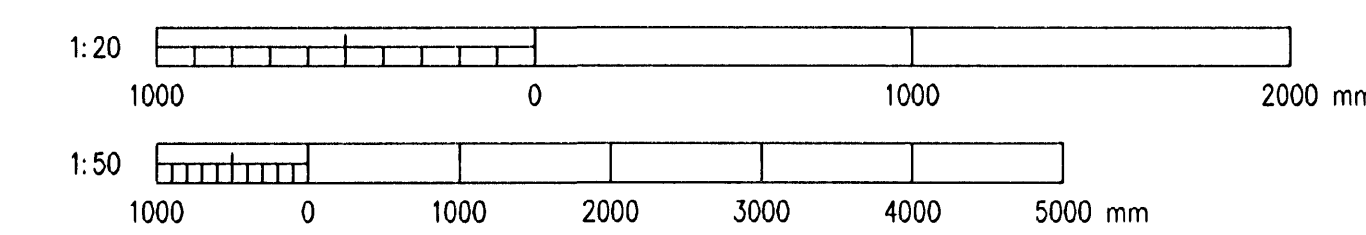

A	2009-02-27	VERKTEIKNING	ÓÁ	AS	KR
Ótg.	Dags.	Brayting	Ha.	Yf.	Sp.

SELVOGSGATA 1, HAFNARF.
HREINLÆTIS-, FRÁVEITU- & NEYSLUVATNSLAGNIR, GRUNNMYNDIR

VERKÍS Ármúla 4
108 Reykjavík
Sími: 422 8000
f.h. 91276-0289
www.verkis.is

Hannab:	ÓÁ	Teiknab:	LDB	Yfirgjafi:	M.S.	Mkv:	1:20/1:50
Samþykkt:							
Töluskrif:	F.h. VERKÍS Karl Rosenkjær 051055-4469					Blöðstærð:	A1
Dagur:	FEB. 2009	Tölur:	2008.0141	Skala:	3.01		A

© ÖLL AFRÖD OG AFRITUN TÆKNINGA, AÐ HEUTA EÐA Í HEILD, ER HÁÐ SKRIFLEGU LEFTI HÖFUÐA