


401	HJÓN	1.290	1500	600
402	ANDD	510	600	600
403	HERB	900	1500	600
404	HANDKLÖFN			
405	HANDKLÖFN			
406	HERB	790	1200	600
407	ANDD	430	600	600
408	HJÓN	1.000	1500	600
409	HJÓN	1.000	1500	600
410	ANDD	430	600	600
411	HERB	790	1200	600
412	HANDKLÖFN			
413	HANDKLÖFN			
414	HERB	900	1500	600
415	ANDD	510	600	600
416	HJÓN	1.290	1500	600
417	HERB	880	1500	600
418	STOFA	800	900	400
419	STOFA	1.310	1500	400
420	STOFA	2.100	2800	400
421	STOFA	2.110	2800	400
422	STOFA	2.110	2800	400
423	STOFA	2.100	2800	400
424	STOFA	1.310	1500	400
425	STOFA	800	900	600
426	HERB	880	1500	600
SAMTALS=		87.480		


97 840

GÖLFHITALAGNIR
16mm Pe-PEX c/c200


GRUNNMYND 4 HÆÐAR 1:50

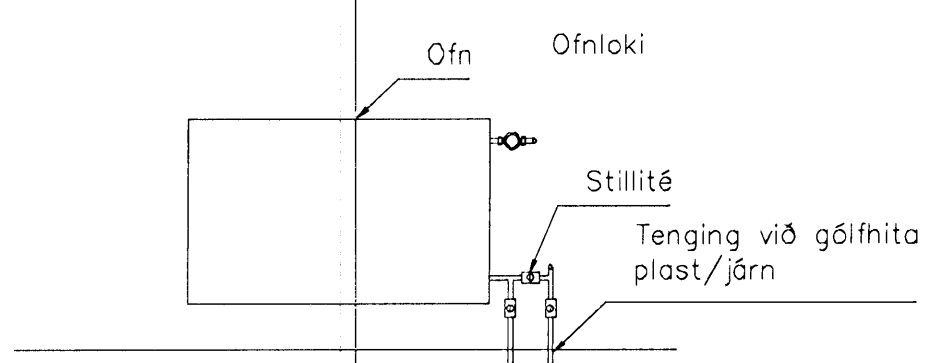

Tenging gölfhita

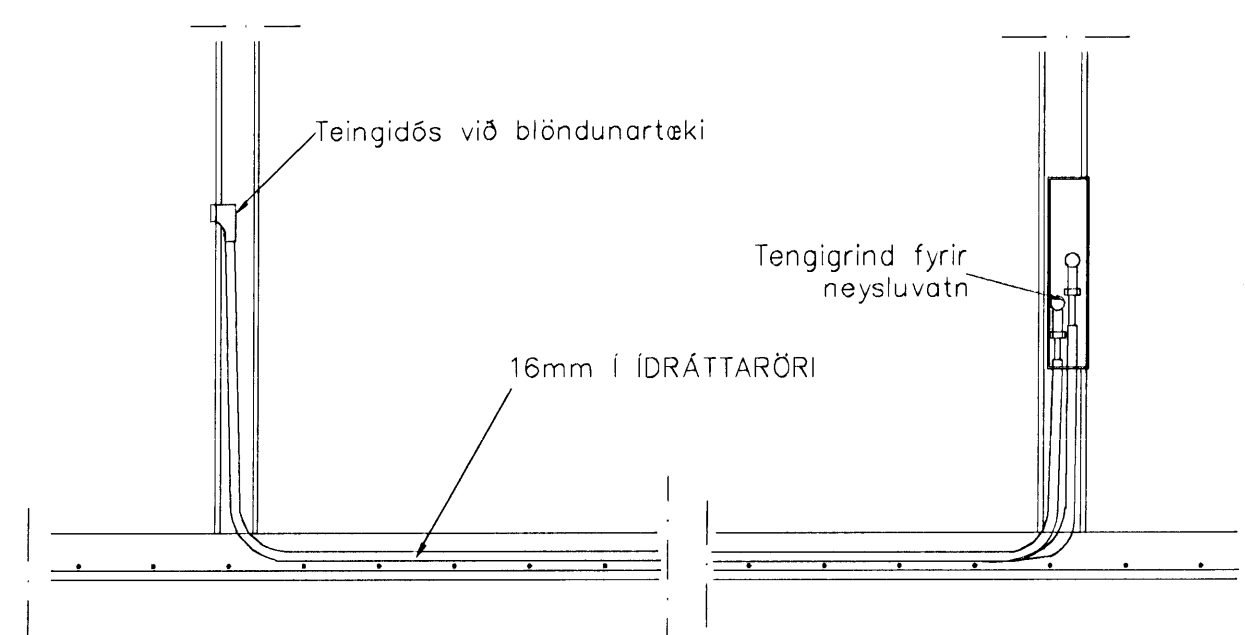

TENGING NEYSLUVATNSLAGNA 1:20

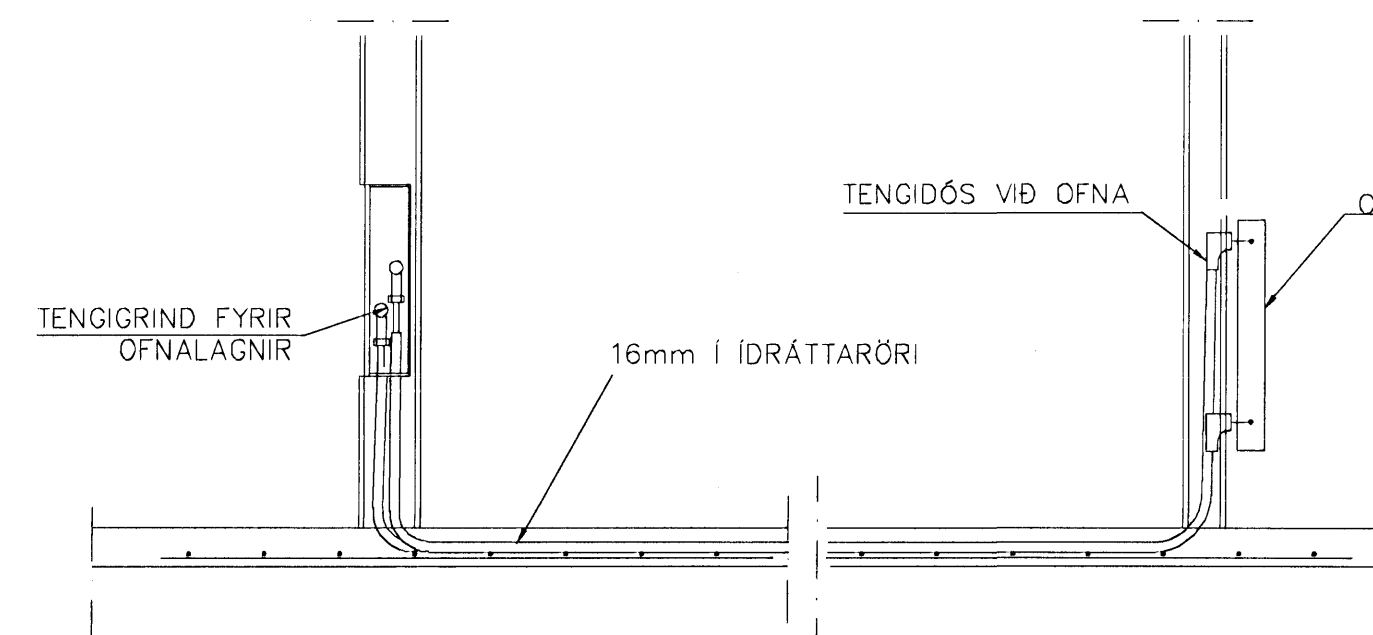

TENGING OFNALAGNALAGNA 1:20

02	SEPT 08	TENGING VS BR.HANDKLÖFN FÆRÐUR	G.H.
01	JÚNÍ 08	GÖLFHITA BREYTT	G.H.
Br.	Dags.	Eðli breytinga	Sign

ESKIVELLIR 19
HAFNARFIRÐI

HITA-VATNS-FRÁRENNSLIS OG
LOFTRÉSTILAGNIR 4 HÆÐAR

MKV. 1:50 1:20

DAGS. NÓV. 2007

VERK NR. 2723

TEIKN. NR. 2-16

HANNAÐ SIG. ÞORLEIFSS. KT. 241148-3009

TEIKNAD G.H.

YFIRFARIÐ

TÆKNIPJÓNUSTA SIGURÐAR ÞORLEIFSSONAR ehf
STRANDGÓTU 11 220 HAFNARFIRÐI
SÍMI 555-4255 FAX 565-2875
E-mail taeknihjonusta@islandia.is
kt: 440693-2639