


GRUNNMÝND 1 HÆÐAR 1:50

HJÓL/VAGNAR
LENGDIR GÓLFHITALAGNA
S1 = ca 78.70m

ÍBÚÐ 0101
LENGDIR GÓLFHITALAGNA
S1 = ca 65.50m
S2 = ca 26.60m
S3 = ca 15.80m
S4 = ca 59.50m
S5 = ca 62.40m
S6 = ca 88.10m
S7 = ca 84.90m
S8 = ca 81.10m

ÍBÚÐ 0102
LENGDIR GÓLFHITALAGNA
S1 = ca 24.60m
S2 = ca 66.30m
S3 = ca 74.30m
S4 = ca 24.60m
S5 = ca 47.10m
S6 = ca 81.60m
S7 = ca 59.90m

ÍBÚÐ 0103
LENGDIR GÓLFHITALAGNA
S1 = ca 20.60m
S2 = ca 53.80m
S3 = ca 81.30m
S4 = ca 24.50m
S5 = ca 79.90m
S6 = ca 82.10m
S7 = ca 95.80m
S8 = ca 58.90m
S9 = ca 33.20m
S10 = ca 21.00m

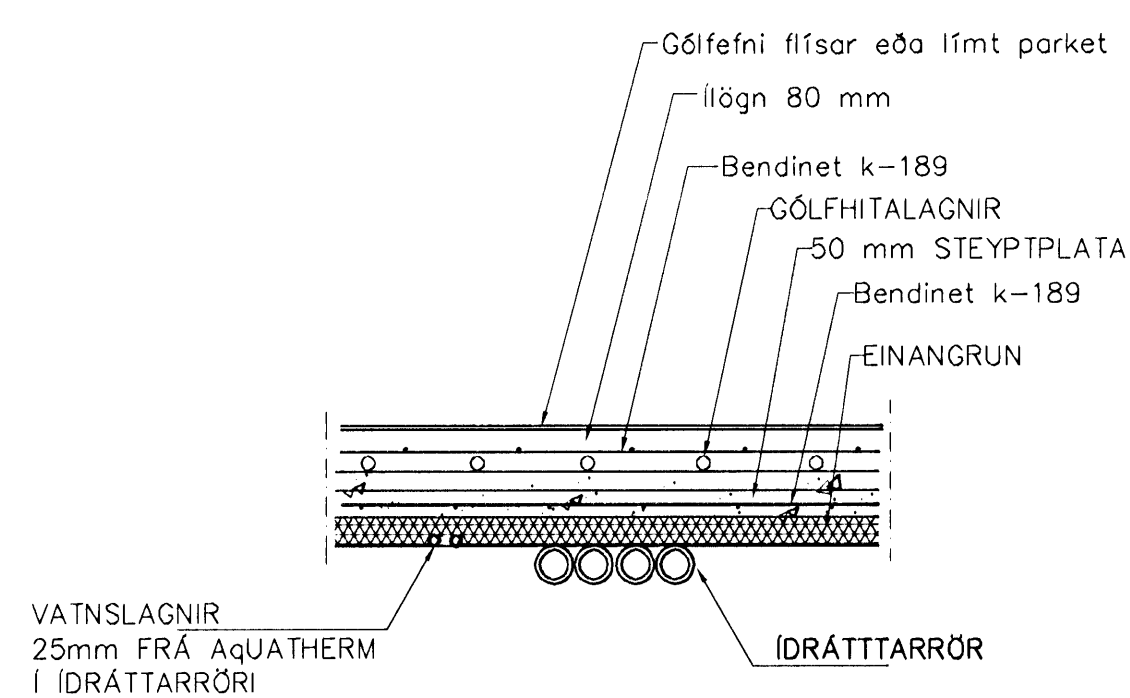

LAGNIR, SNÍÐ Í ÍBÚÐIR, 1:20

GÓLFHITALAGNIR
20x2.5 Pe-PEX c/c100 OG 200
SJÁ SNÍÐ

Br.	Dags.	Eðli breytinga	Sign

DREKAVELLIR 40
HAFNARFIRÐI

GÓLFHITALAGNIR 1 HÆÐAR

MKV. 1:50 1:20
DAGS. JAN. 2009
VERK NR. 2802
TEIKN. NR. 2-04
HANNAÐ SIG. ÞORLEIFSS. KT. 241148-3009
TEIKNAD G.H.
YFIRFARIÐ

TÆKNIÞJÓNUSTA SIGURÐAR ÞORLEIFSSONAR ehf
STRANDGÖTU 11 220 HAFNARFIRÐI
SÍMI 555-4255 FAX 565-2875
E-mail tsst@simnet.is

Handwritten initials/signature.