


GRUNNMYND 2 HÆÐAR 1:50

IBÚÐ 0201
 LENGDIR GÓLFHITALAGNA
 S1 = ca 27.20m
 S2 = ca 14.90m
 S3 = ca 70.80m
 S4 = ca 86.90m
 S5 = ca 25.30m
 S6 = ca 76.50m
 S7 = ca 68.00m
 S8 = ca 79.10m
 S9 = ca 75.30m
 S10 = ca 39.20m

IBÚÐ 0202
 LENGDIR GÓLFHITALAGNA
 S1 = ca 21.70m
 S2 = ca 62.50m
 S3 = ca 78.70m
 S4 = ca 17.00m
 S5 = ca 68.20m
 S6 = ca 59.80m
 S7 = ca 70.80m
 S8 = ca 67.10m
 S9 = ca 21.80m
 S10 = ca 36.20m

IBÚÐ 0303
 LENGDIR GÓLFHITALAGNA
 S1 = ca 33.80m
 S2 = ca 20.10m
 S3 = ca 23.40m
 S4 = ca 59.30m
 S5 = ca 89.10m
 S6 = ca 18.80m
 S7 = ca 69.70m
 S8 = ca 60.90m
 S9 = ca 71.70m
 S10 = ca 67.70m

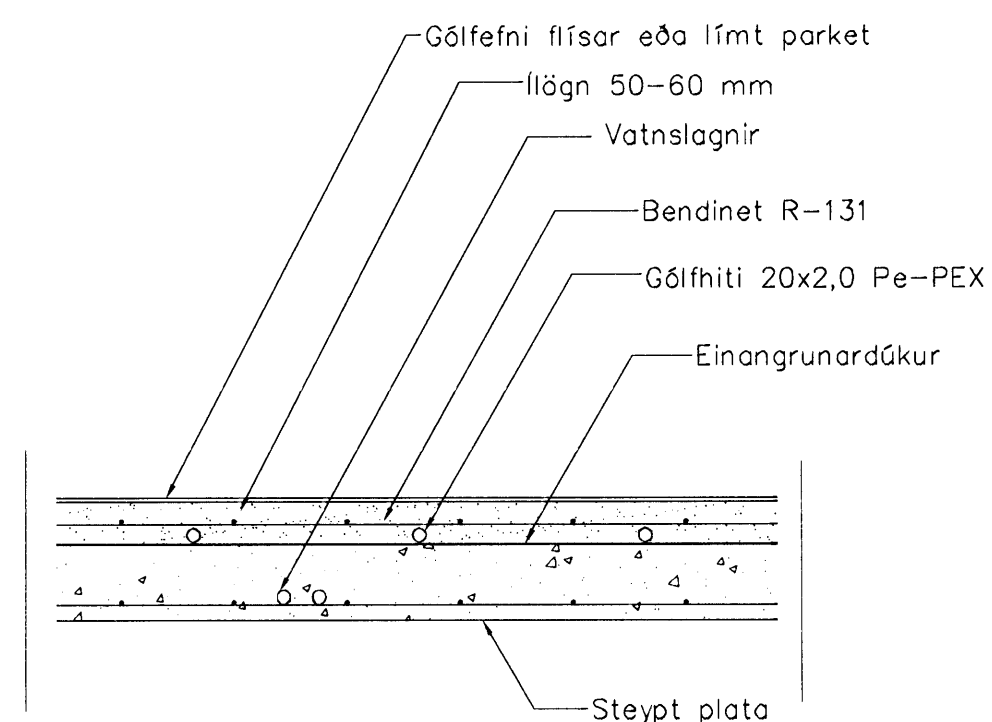

LAGNIR, SNIÐ, 1:20

GÓLFHITALAGNIR
 20x2,5 Pe-PEX c/c100 OG 200
 SJÁ SNIÐ

Br.	Dags.	Eðli breytinga	Sign.
DREKAVELLIR 40 HAFNARFIRÐI			
GÓLFHITALAGNIR 2 HÆÐAR			
MKV. 1:50 1:20			
DAGS. JAN. 2009			
VERK NR. 2802			
TEIKN. NR. 2-05			
HANNAÐ		SIG. ÞORLEIFSS. KT. 241148-3009	
TEIKNAD		G.H.	
YFIRFARID			
TÆKNIÞJÓNUSTA SIGURDAR ÞORLEIFSSONAR ehf STRANDGÖTU 11 220 HAFNARFIRÐI Sími 555-4255 FAX 565-2875 E-mail ts@simnet.is			

GPR