
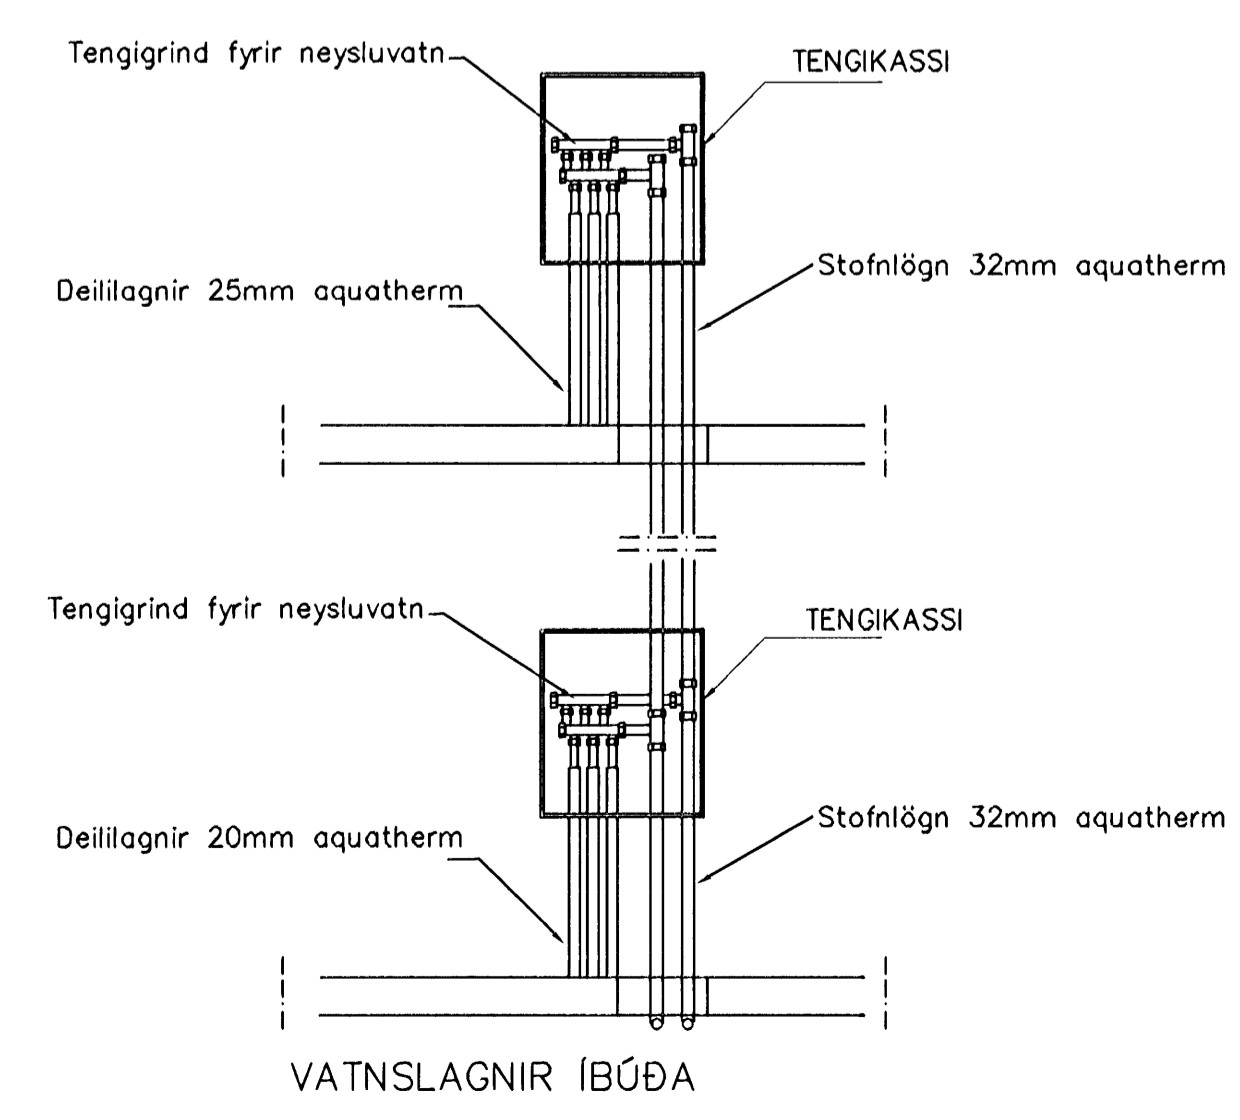


GRUNNMYND 1 HÆÐAR 1:50

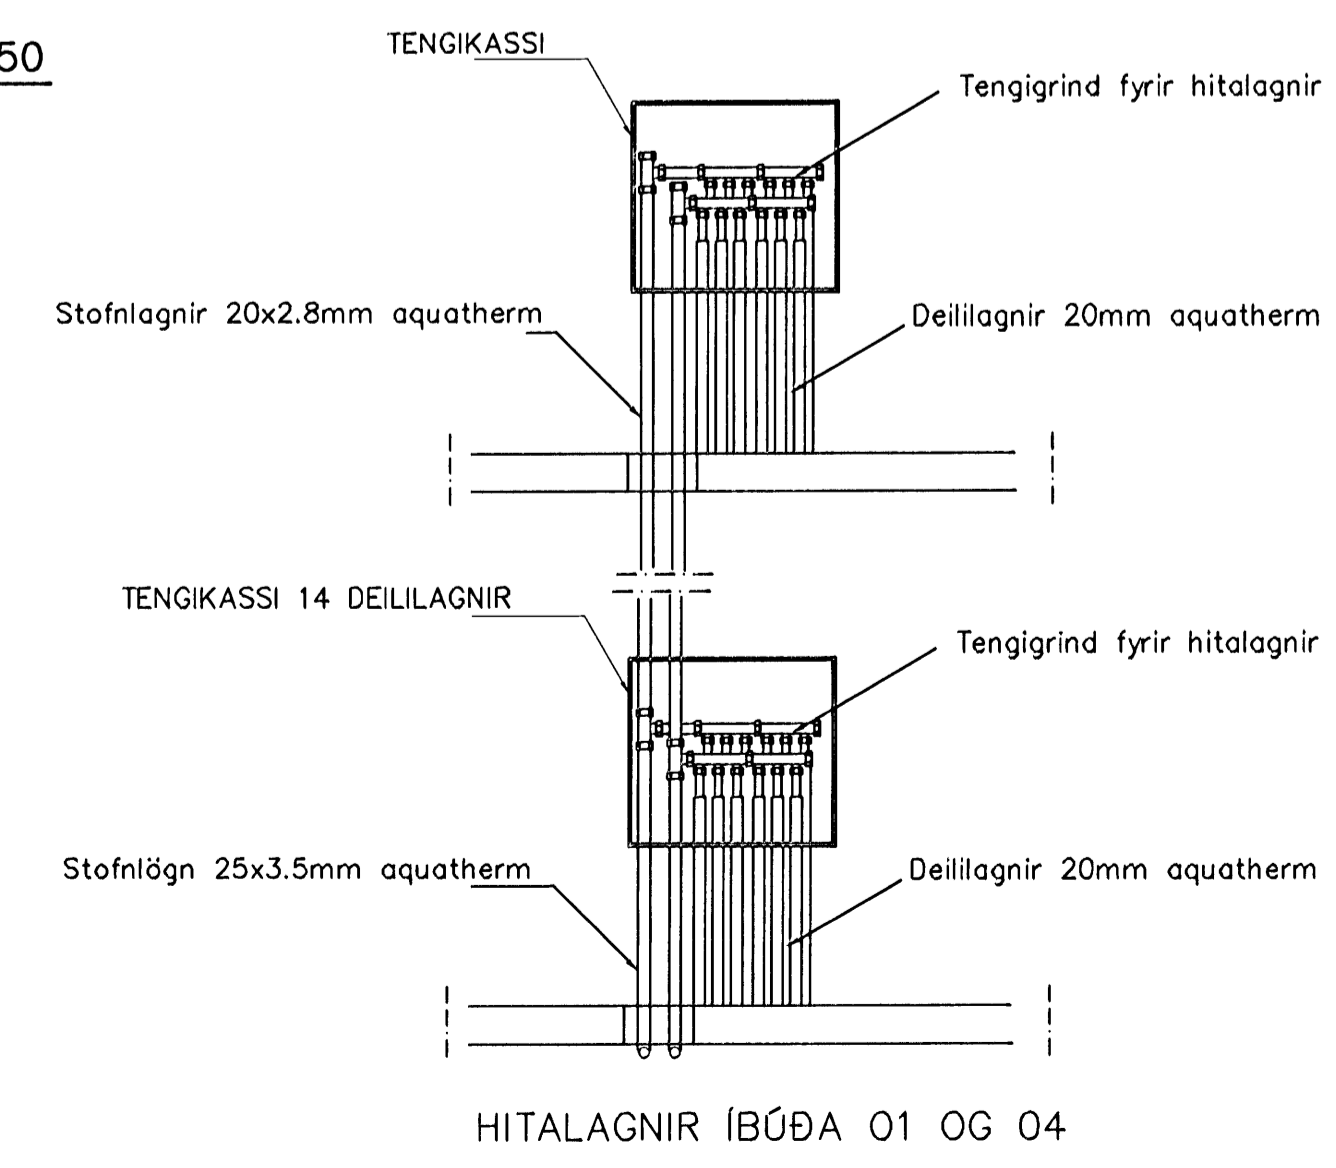

| Br. | Dags. | Eðli breytinga | Sign |
|---|-------|----------------|------|
| | | | |
| DREKAVELLIR 40 HAFNARFIRÐI | | | |
| VATNS-FRÁRENNSLIS OG LOFTRÆSTILAGNIR 1 HÆÐAR | | | |
| MKV. 1:50 1:20 | | | |
| DAGS. FEB. 2009 | | | |
| VERK NR. 2802 | | | |
| TEIKN. NR. 2-03 | | | |
| HANNAÐ SIG. ÞORLEIFSS. KT. 241148-3009 | | | |
| TEIKNAD G.H. | | | |
| YFIRFARID | | | |
| TEKNIÞJÓNUSTA SIGURDAR ÞORLEIFSSONAR ehf STRANDGÖTU 11 220 HAFNARFIRÐI SÍMI 555-4255 FAX 565-2875 E-mail tsth@simnet.is | | | |

G.P.V.