


18/11 '09 JH

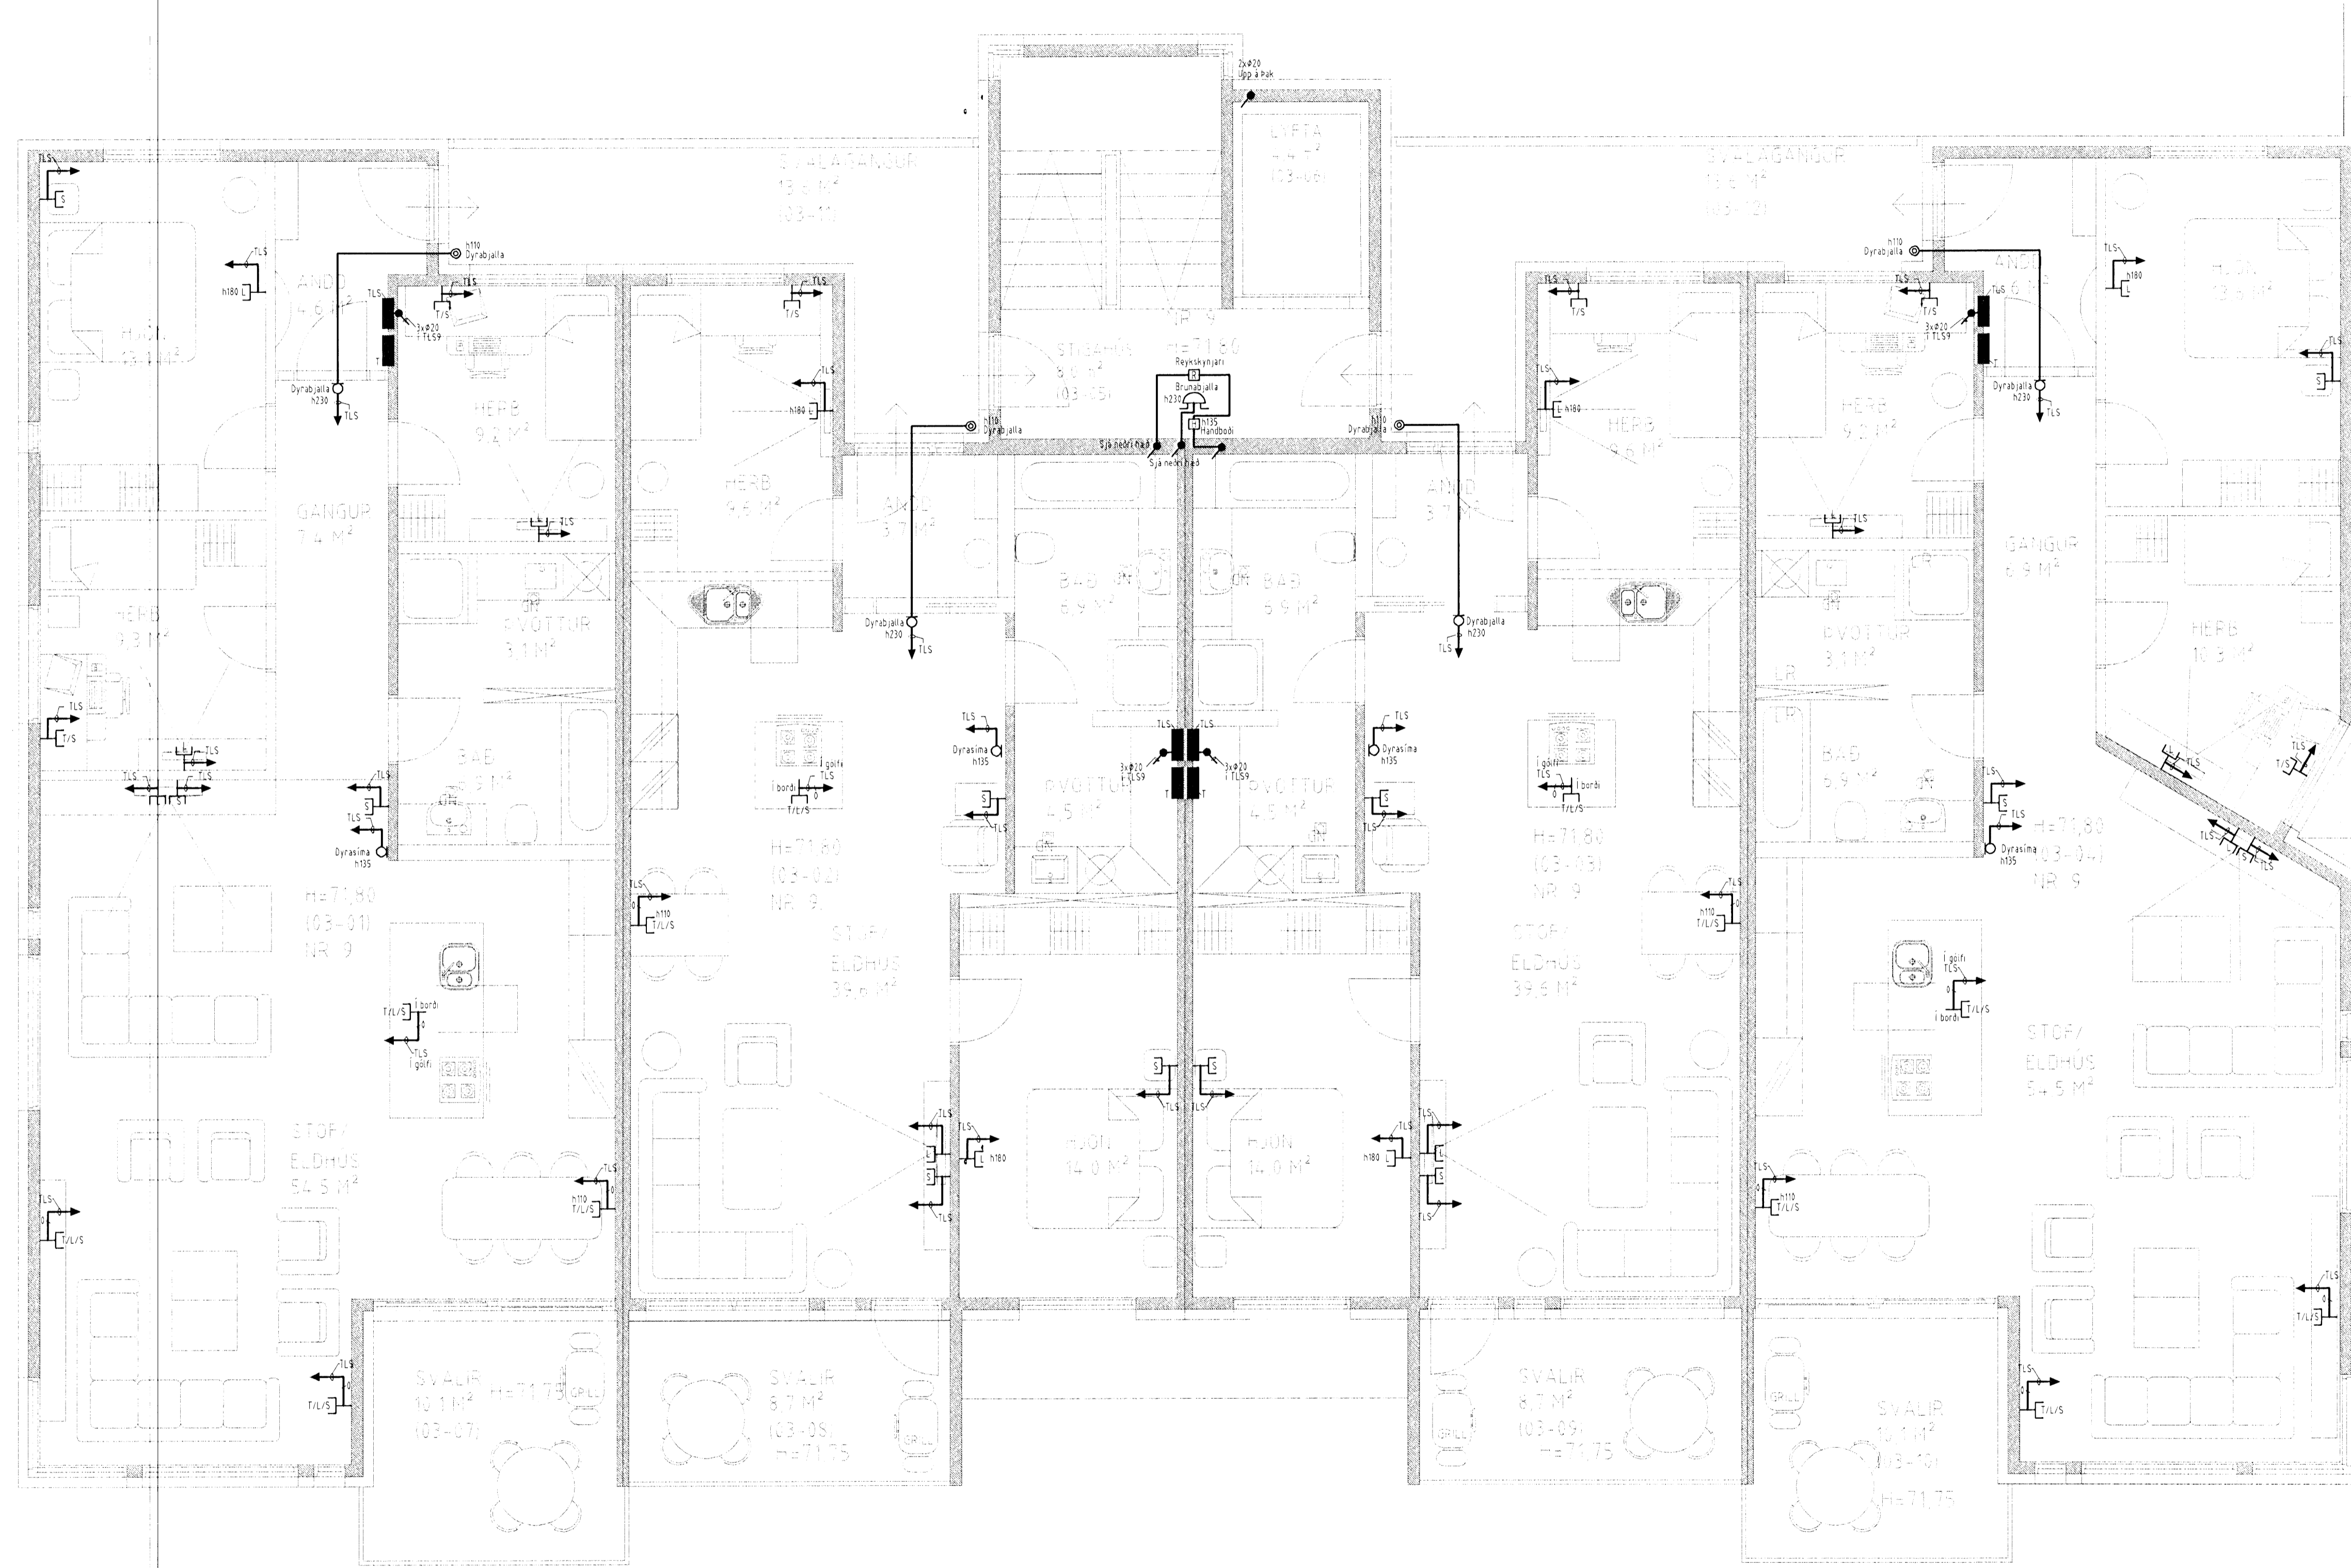

Verkefni
Brekkuás 9, 221 Hafnarfjörður

Verkhúli/Verknumér
Smásennu 3. hæð

Blað nr. 9/10	Dags. 12. okt. 2007	Kvæði 1:50
------------------	------------------------	---------------

Yfirfarið

Hönnuður
[Signature]

Samræmingar hönnuður

Breyting

Reykjavíkurvegi 60 220 Hafnarfjörður
t: 70442-5190
f: 565 1848; fax 565 940 gsm 898 0970
http://www.munus.is e-mail munus@munus.is
munus Hönnuður Sigurjón Harðarson kt. 060361-2749

[Handwritten signature]