



18/11 '09 fl

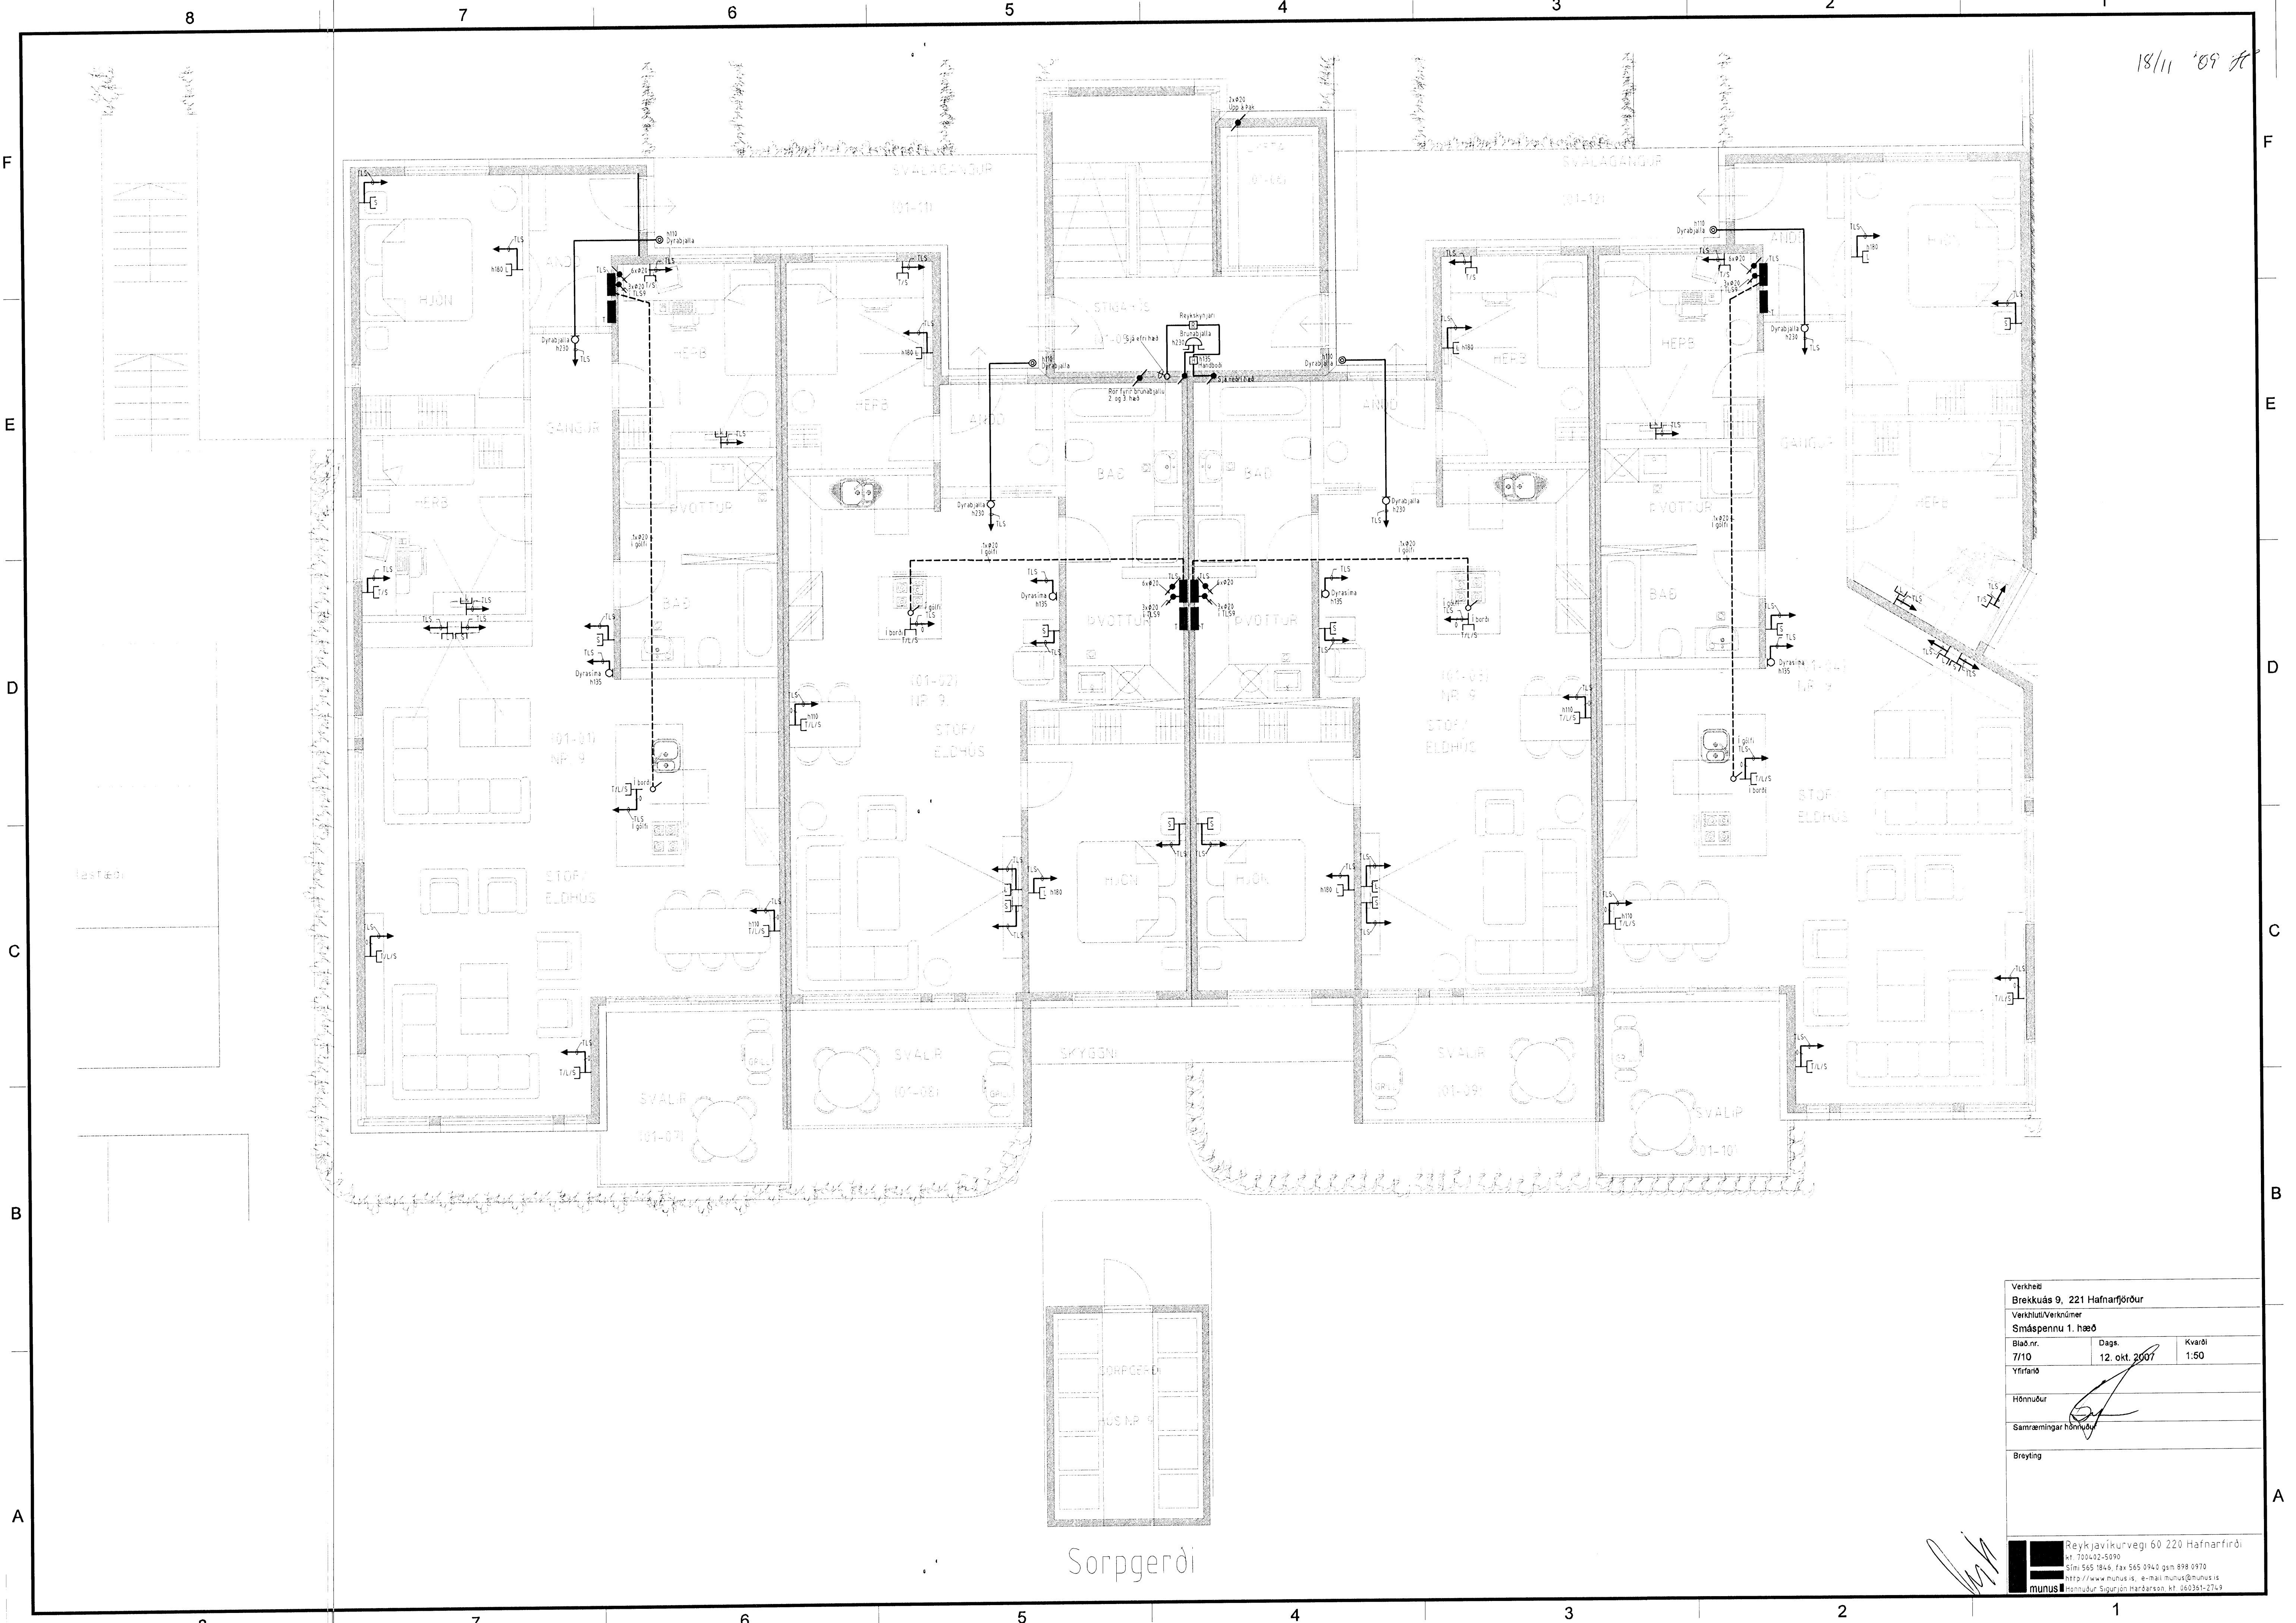

Verkefni Brekkuás 9, 221 Hafnarfjörður		
Verktali/Verktömur		
Smáspennu 1. hæð		
Blað nr. 7/10	Dags. 12. okt. 2007	Kvartál 1:50
Yfirfarið		
Hönnuður		
Samráðingariðgjafi		
Breyting		
 Reykjavíkurlíni 60 220 Hafnarfjörður Sími 565 1846, fax 565 0940 gsm 898 0970 http://www.munus.is, e-mail munus@munus.is Hönnuður Sigurjón Harðarson hl. 060261-2763		

Sorpgerði