



18/11 09 JH

F  
E  
D  
C  
B  
A

F  
E  
D  
C  
B  
A

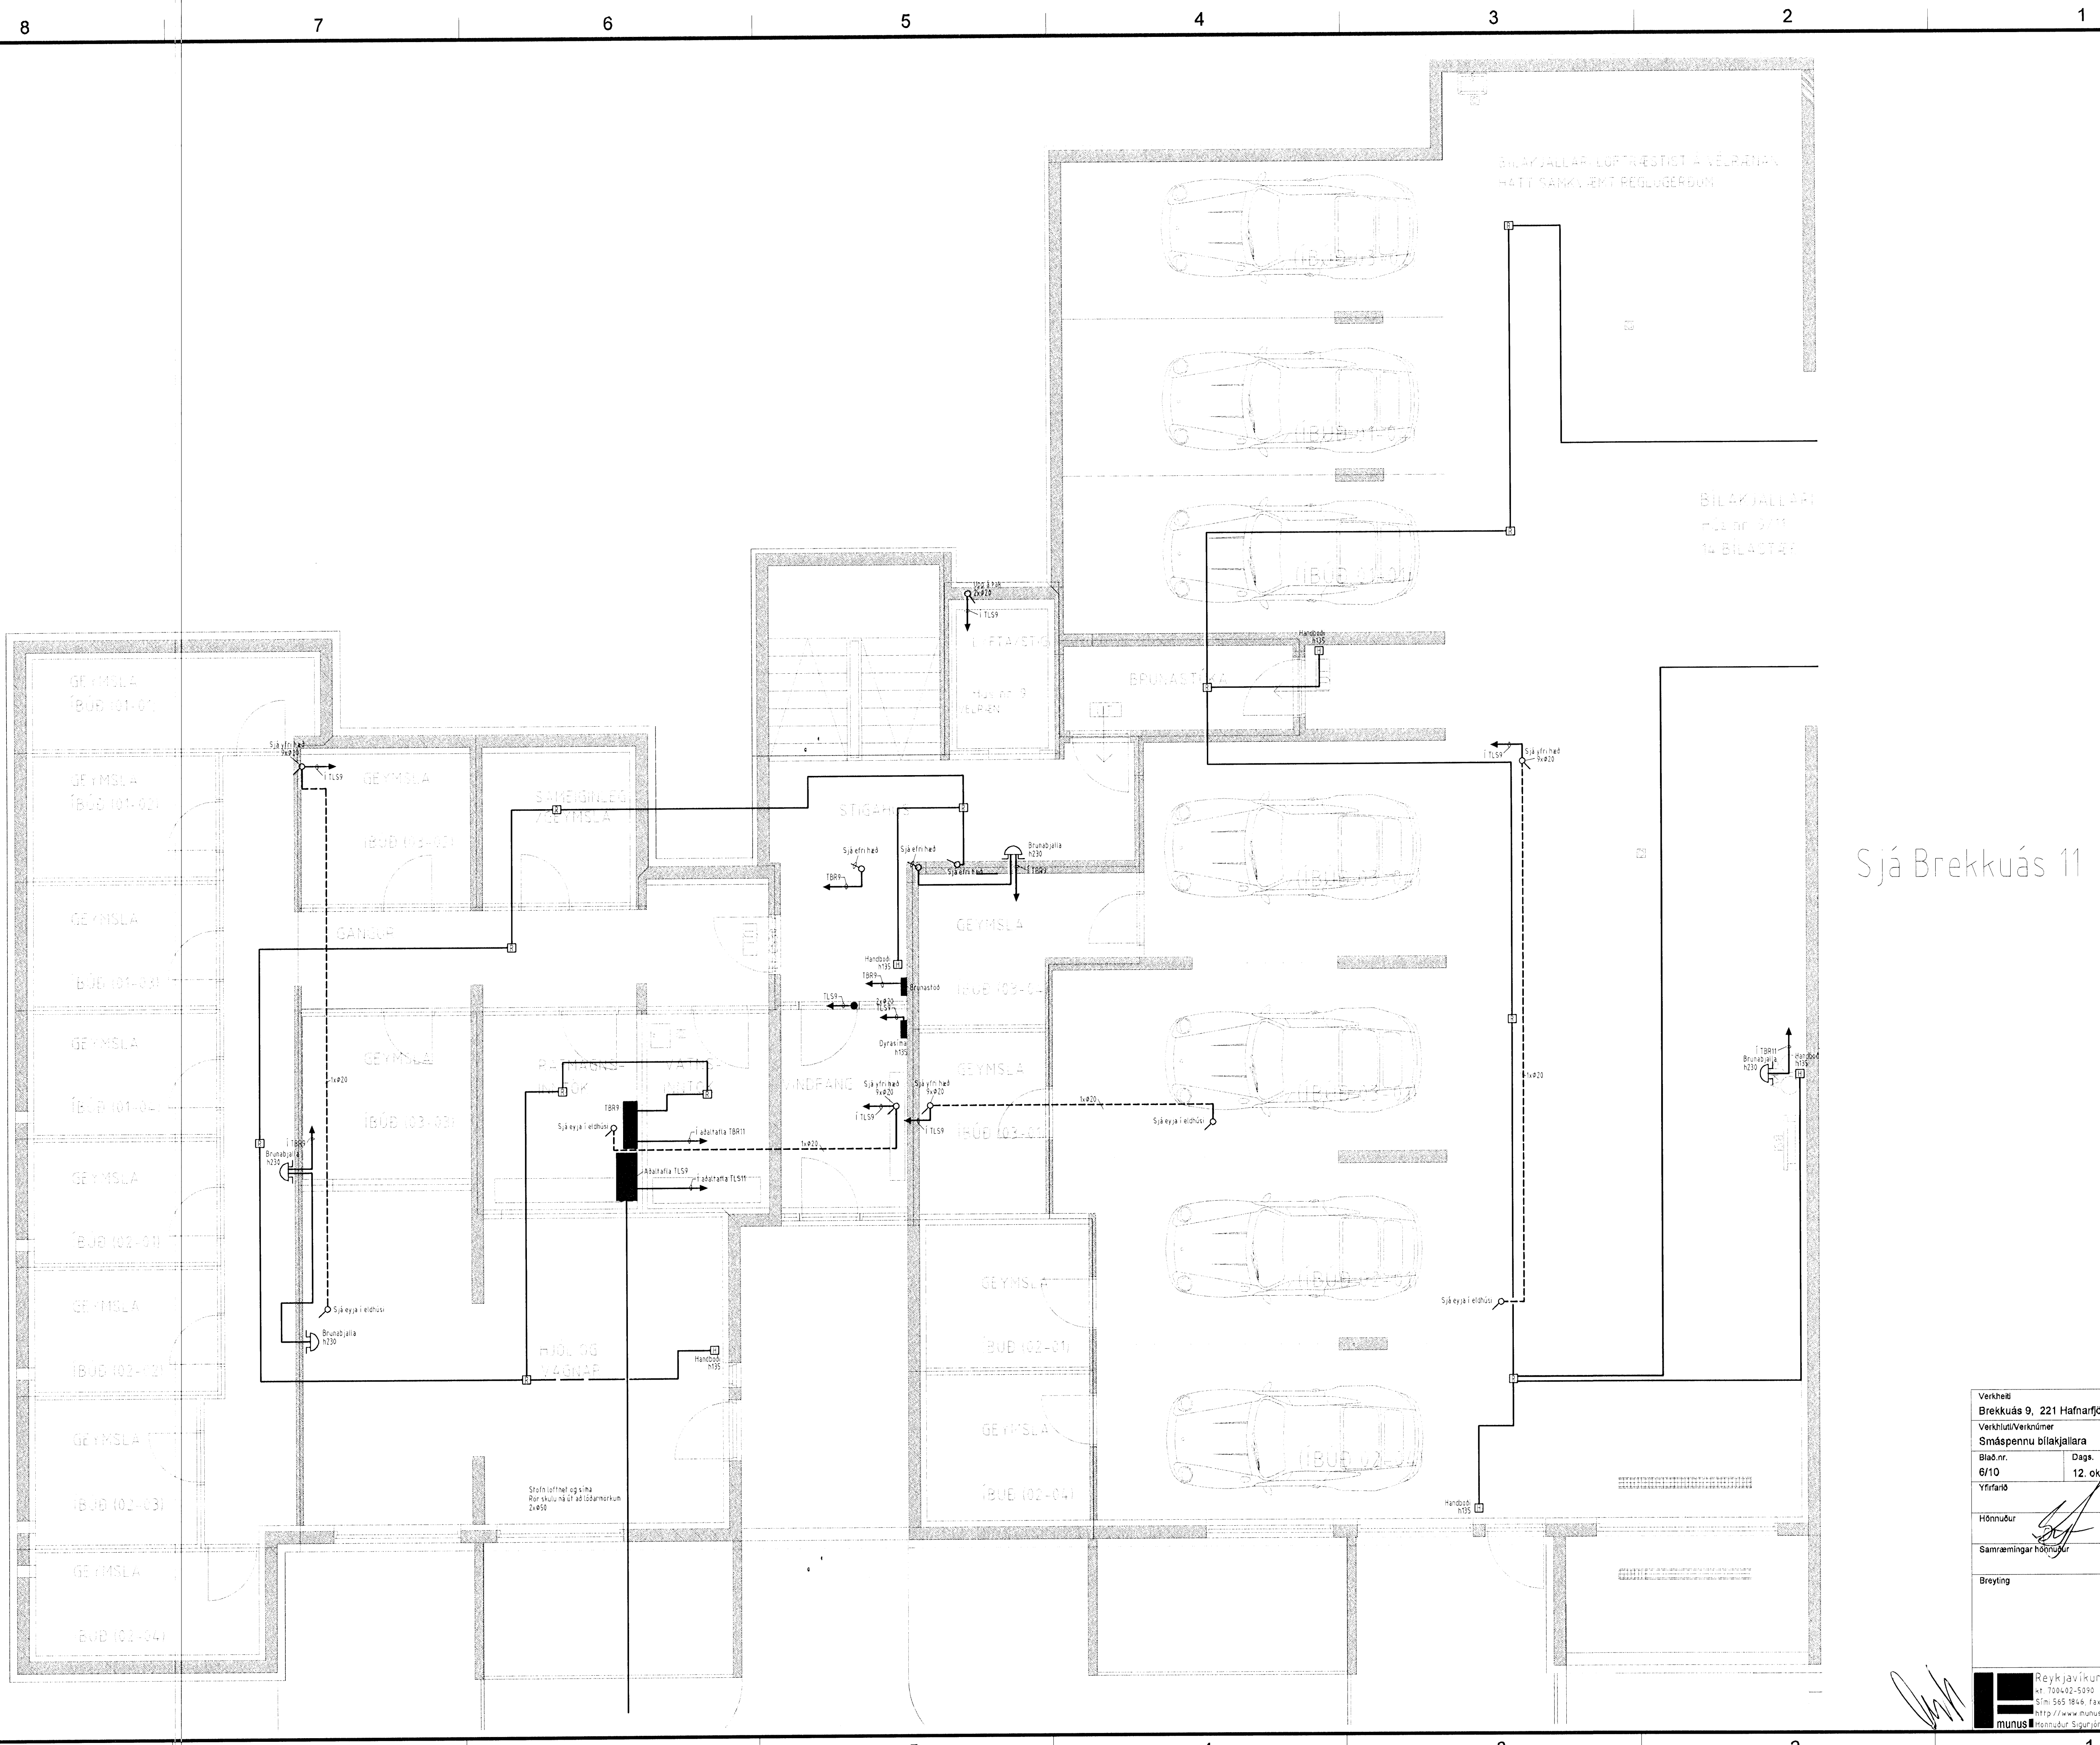

Sjá Brekkus 11

Verkefni Brekkus 9, 221 Hafnarfjörður		
Verklusi/Verknúmer Smáspennu blaðjallara		
Blað nr. 6/10	Dags. 12. október 2007	Kvarti 1:50
Yfirfarir		
Hönnuður <i>[Signature]</i>		
Samræmingar hönnuður		
Breyting		
 Reykjavíkurvegi 60 220 Hafnarfjörður Sími 565 1848 Fax 565 0940 GSM 898 0970 http://www.munus.is e-mail munus@munus.is Hönnuður Sigurjón Harðarson kt. 060361-2749		

*[Signature]*