


M. Söl. 18/10 07
JS

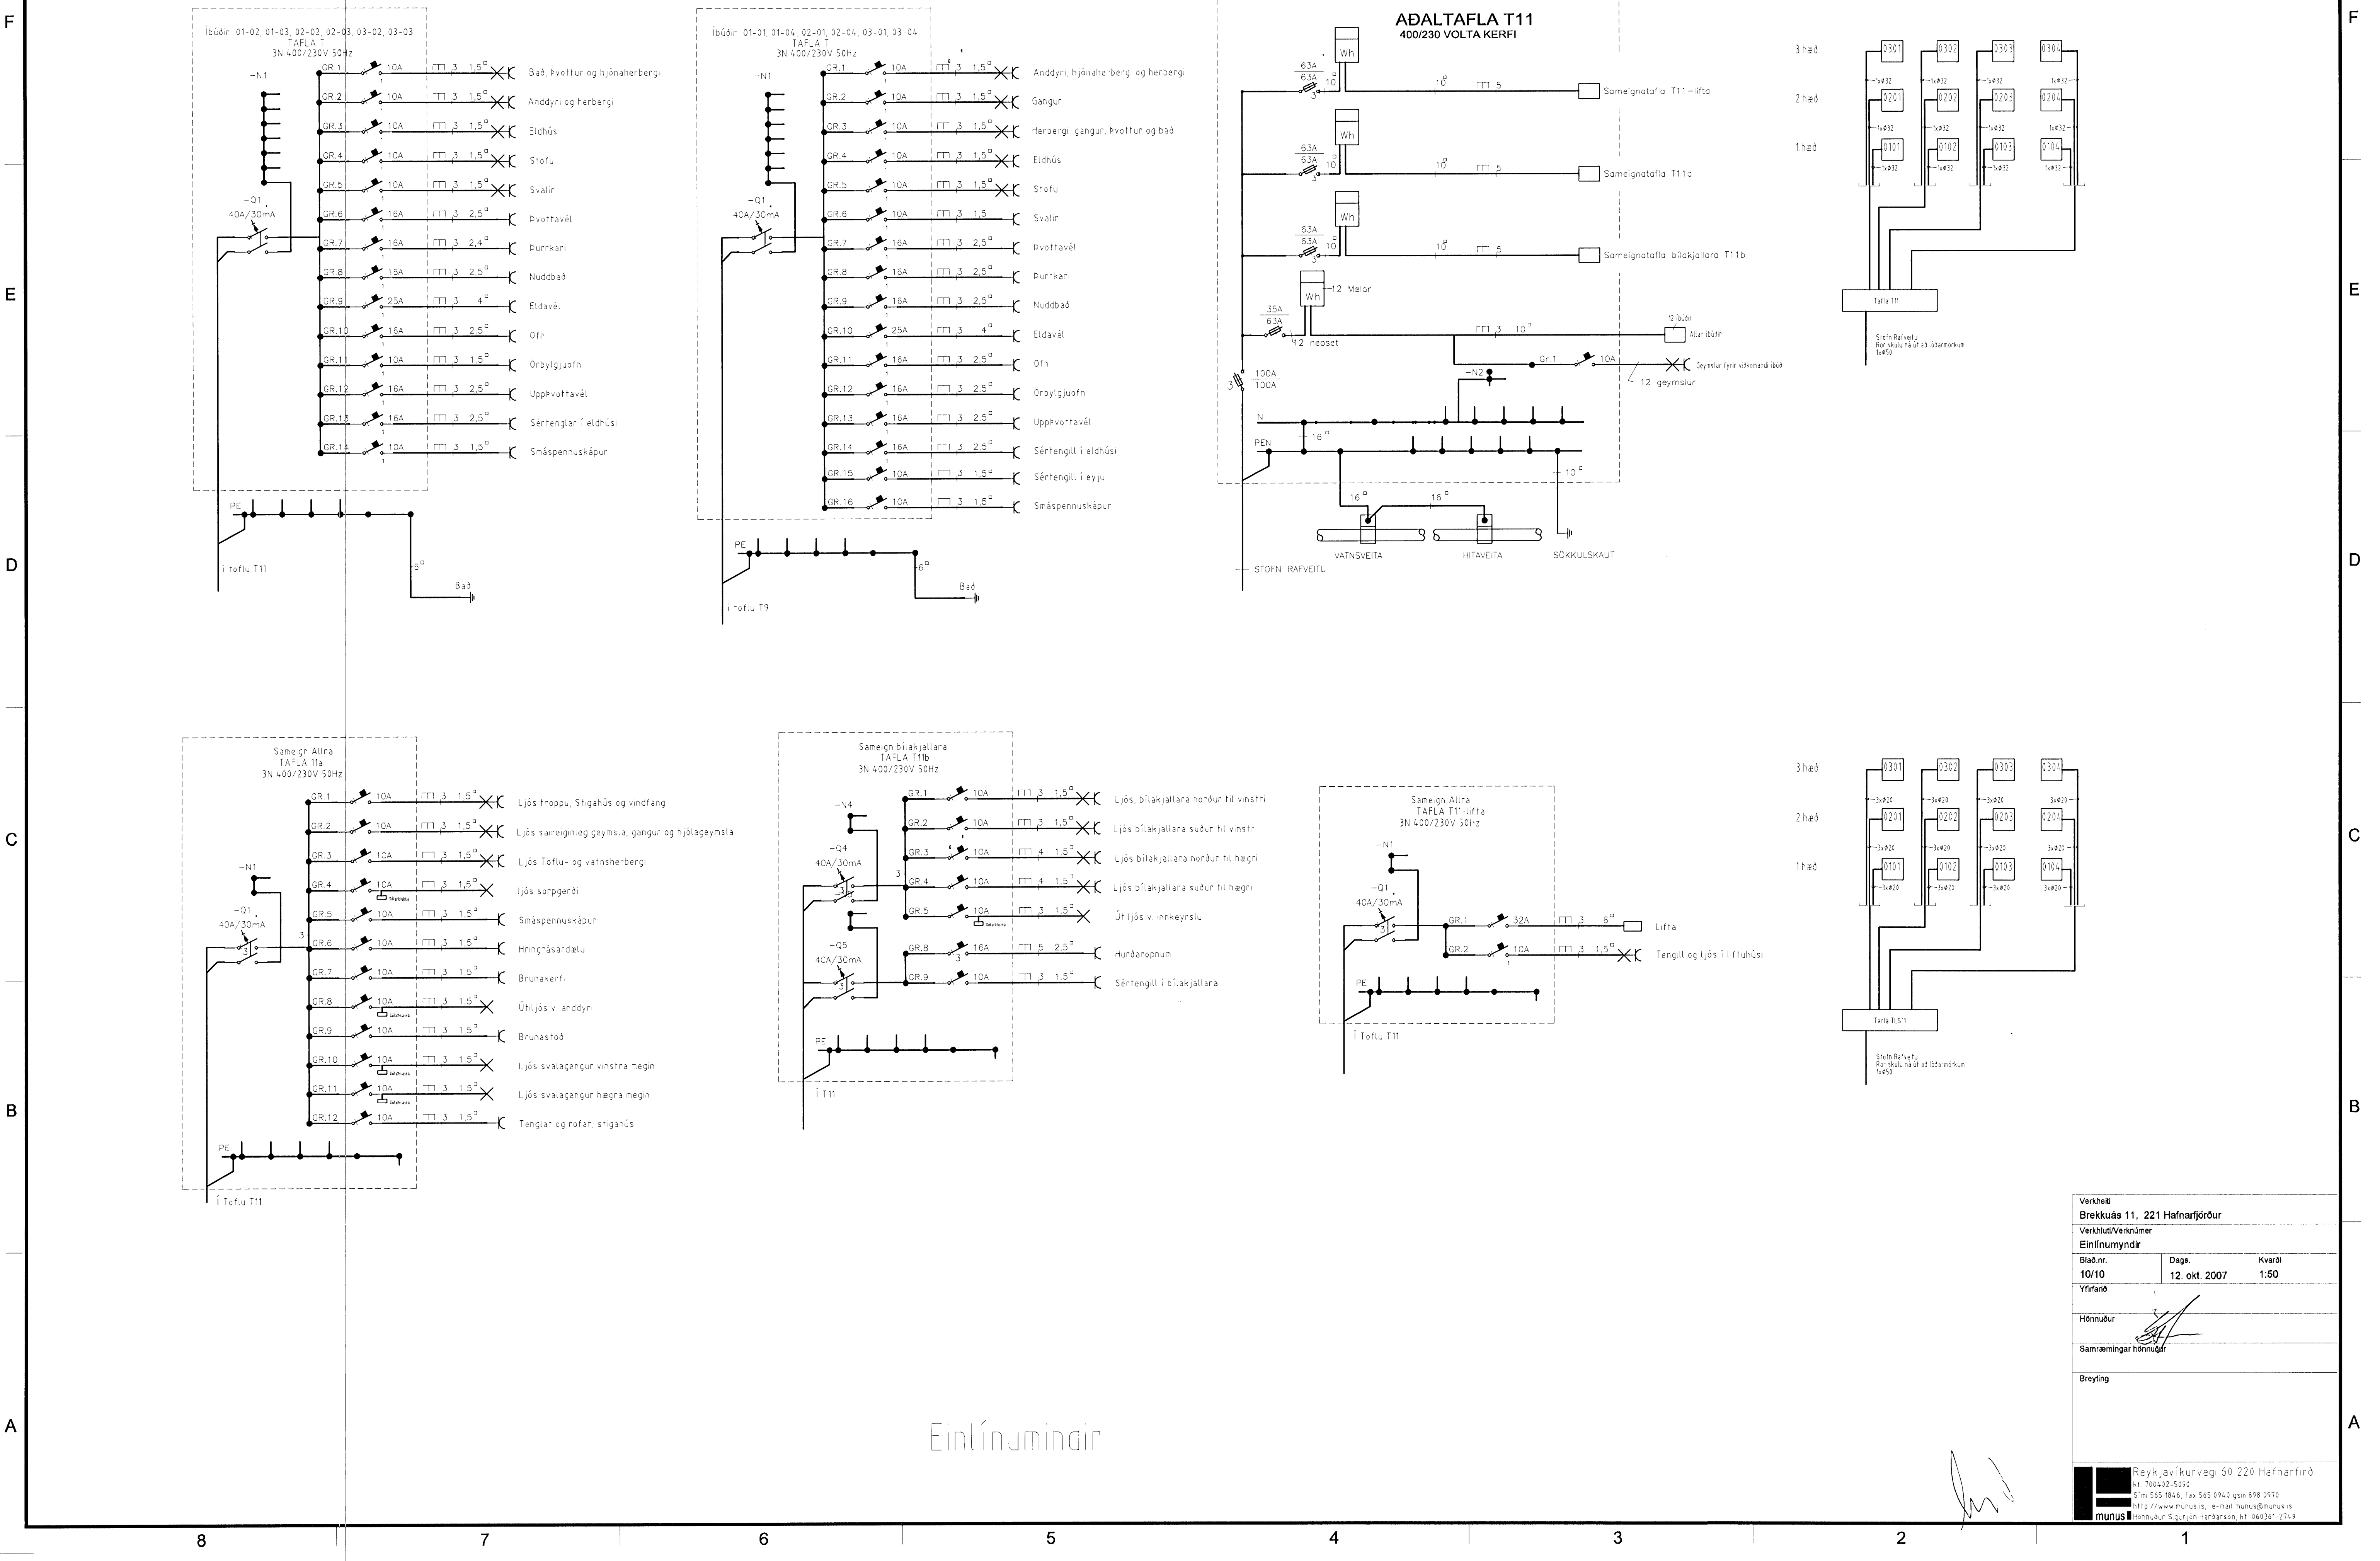

Eiðlínumyndir

Verkefni		
Brekkuás 11, 221 Hafnarfjörður		
Verktali/Verkmaður		
Eiðlínumyndir		
Blaðnr.	Dags	Kvöld
10/10	12. okt. 2007	1:50
Yfirskil		
Hönnuður		
Samræmingarhönnuður		
Breyting		
Reykjavíkurvegi 60 220 Hafnarfjörður		
tlf. 70002-5090		
fíni 565 1846, fax 565 0940 gsm 898 0970		
http://www.munus.is e-mail munus@muhus.is		
munus Hönnuður Sigurjón Harðarson tlf. 069361-2749		