



18/11 '09 JF

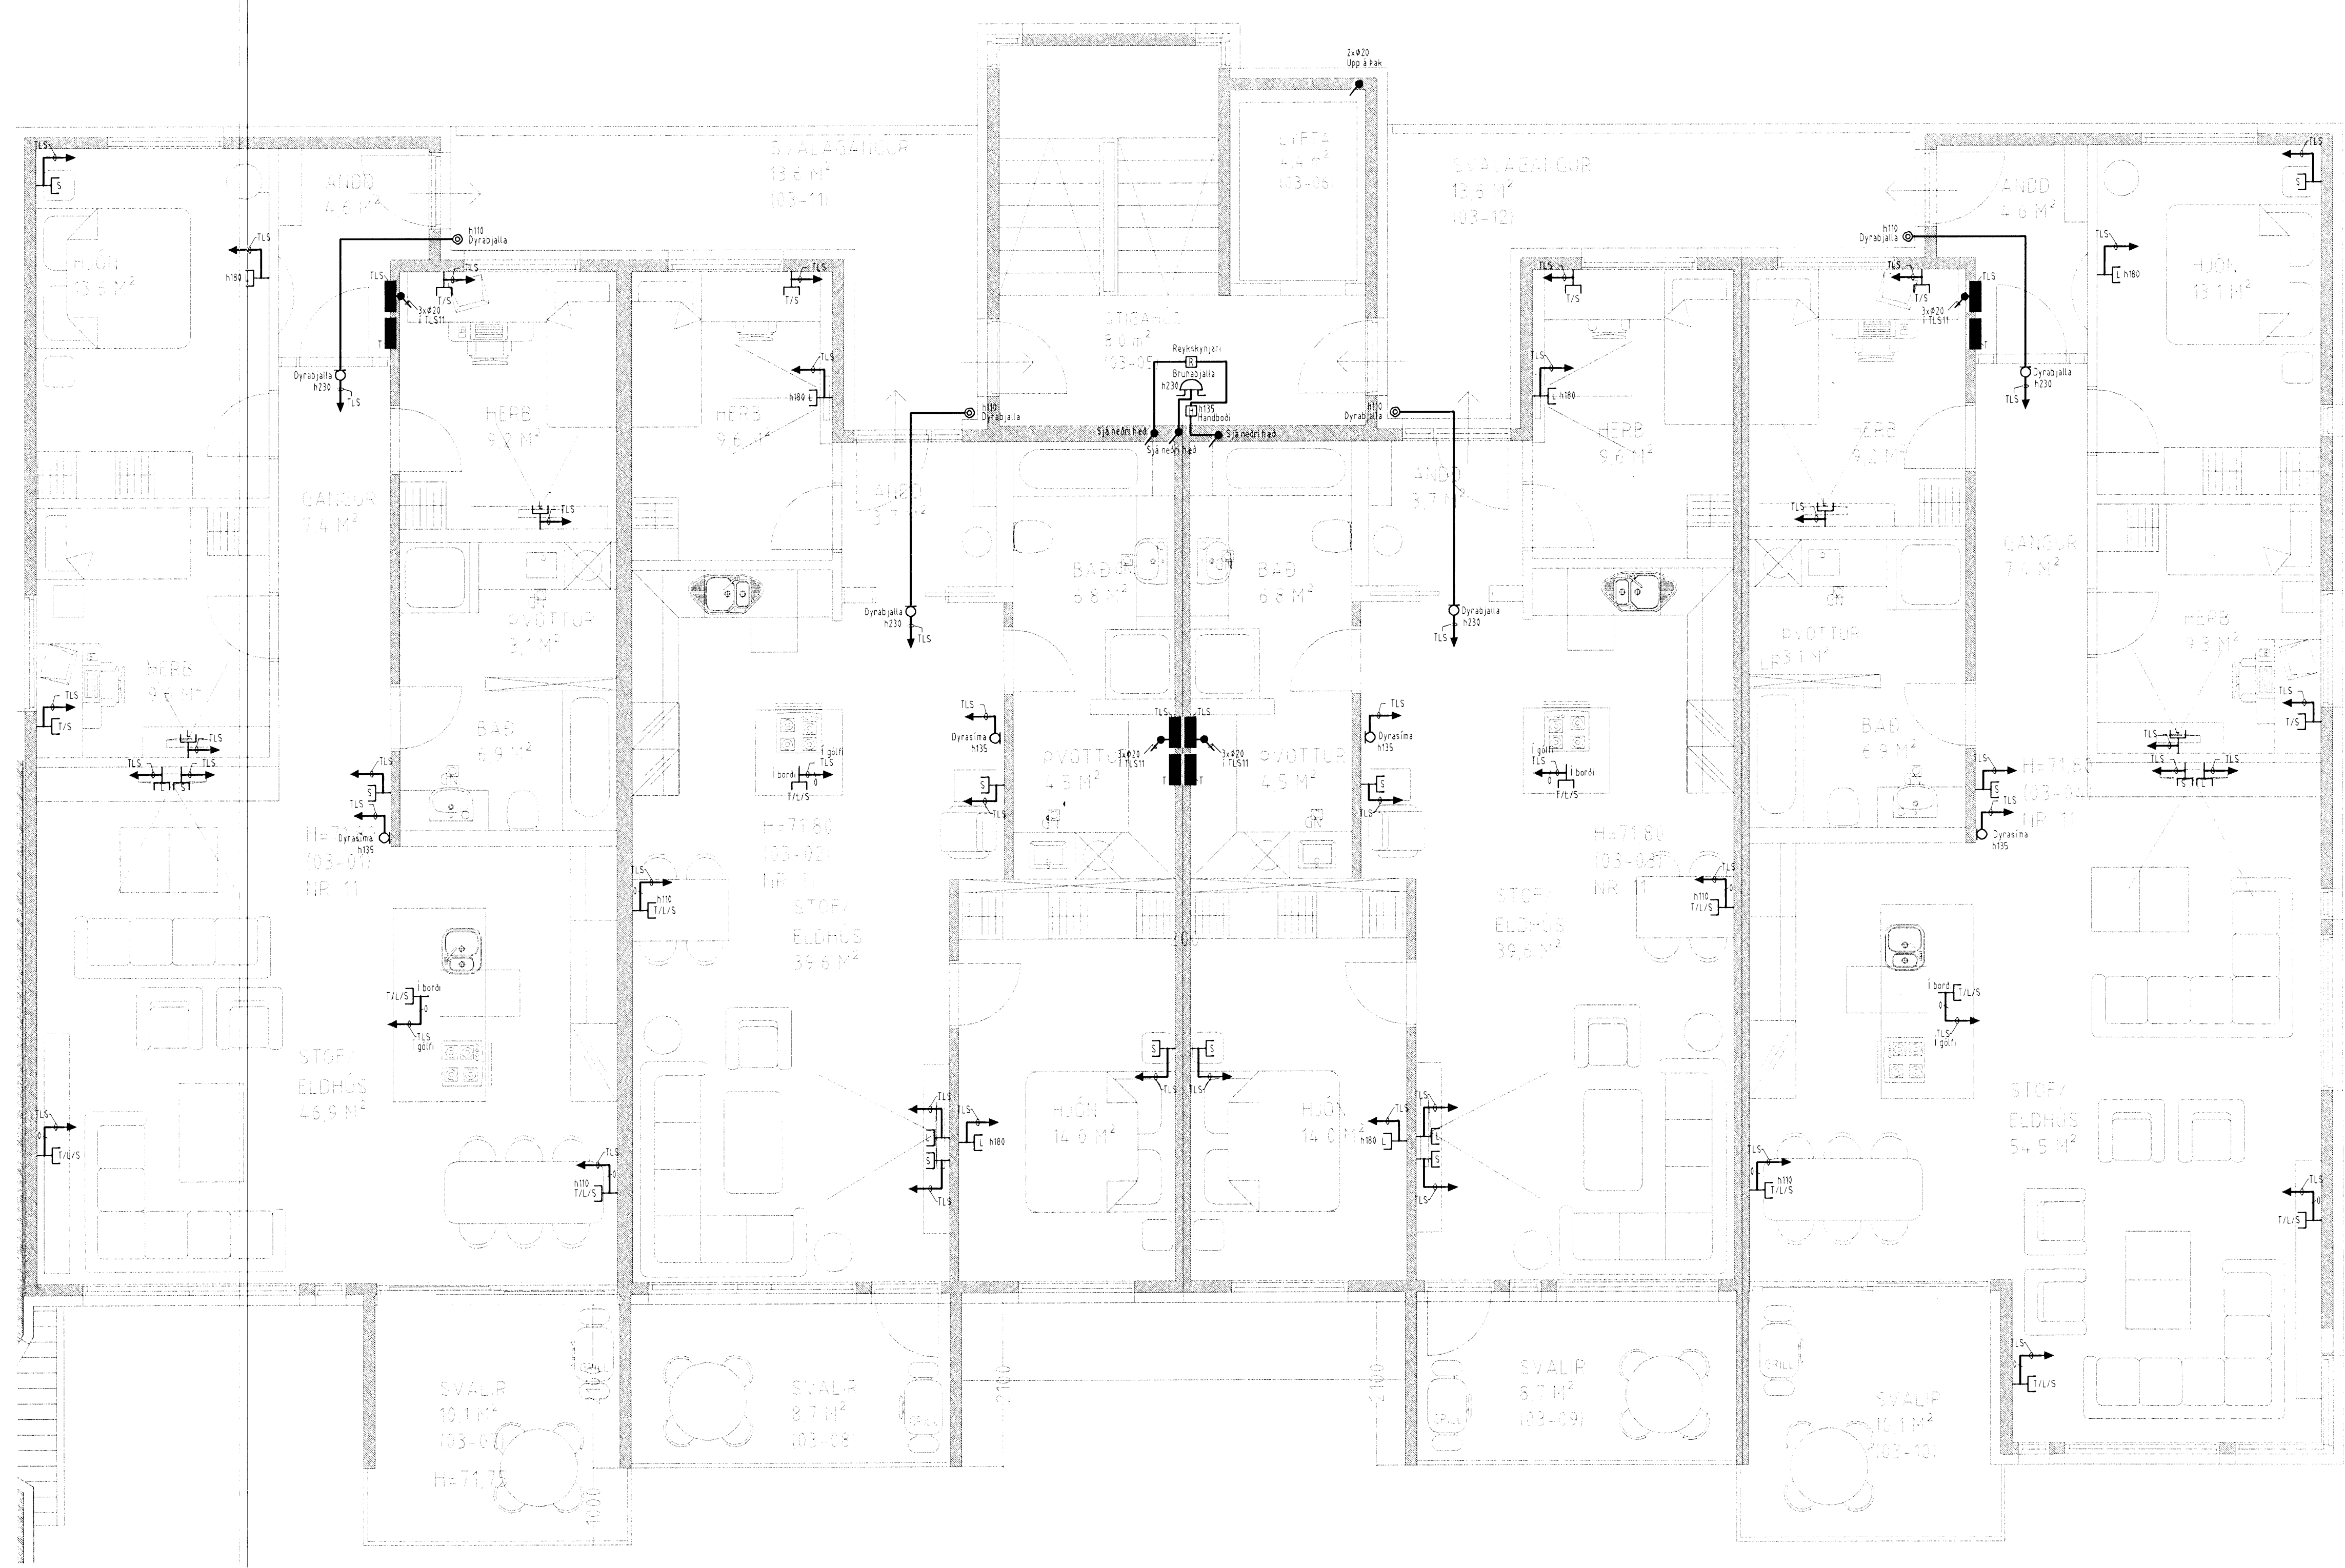

Verkefni Brekkusás 11, 221 Hafnarfjörður		
Verkhliu/Verksúmer Smáspennu 3 hæð		
Bláð.n. 9/10	Dags. 12. okt. 2007	Kvöldi 1:50
Yfirráð		
Hönnuður <i>[Signature]</i>		
Samráðingarráðgjafi		
Breyting		
 Reykjavíkurvegi 60 220 Hafnarfirði Sími: 565 1845, Fax: 565 3940, gsm: 898 0970 http://www.munus.is e-mail: munus@munus.is Hönnuður: Sigrún Harðardóttir, sími: 860361-2714		

[Handwritten signature]